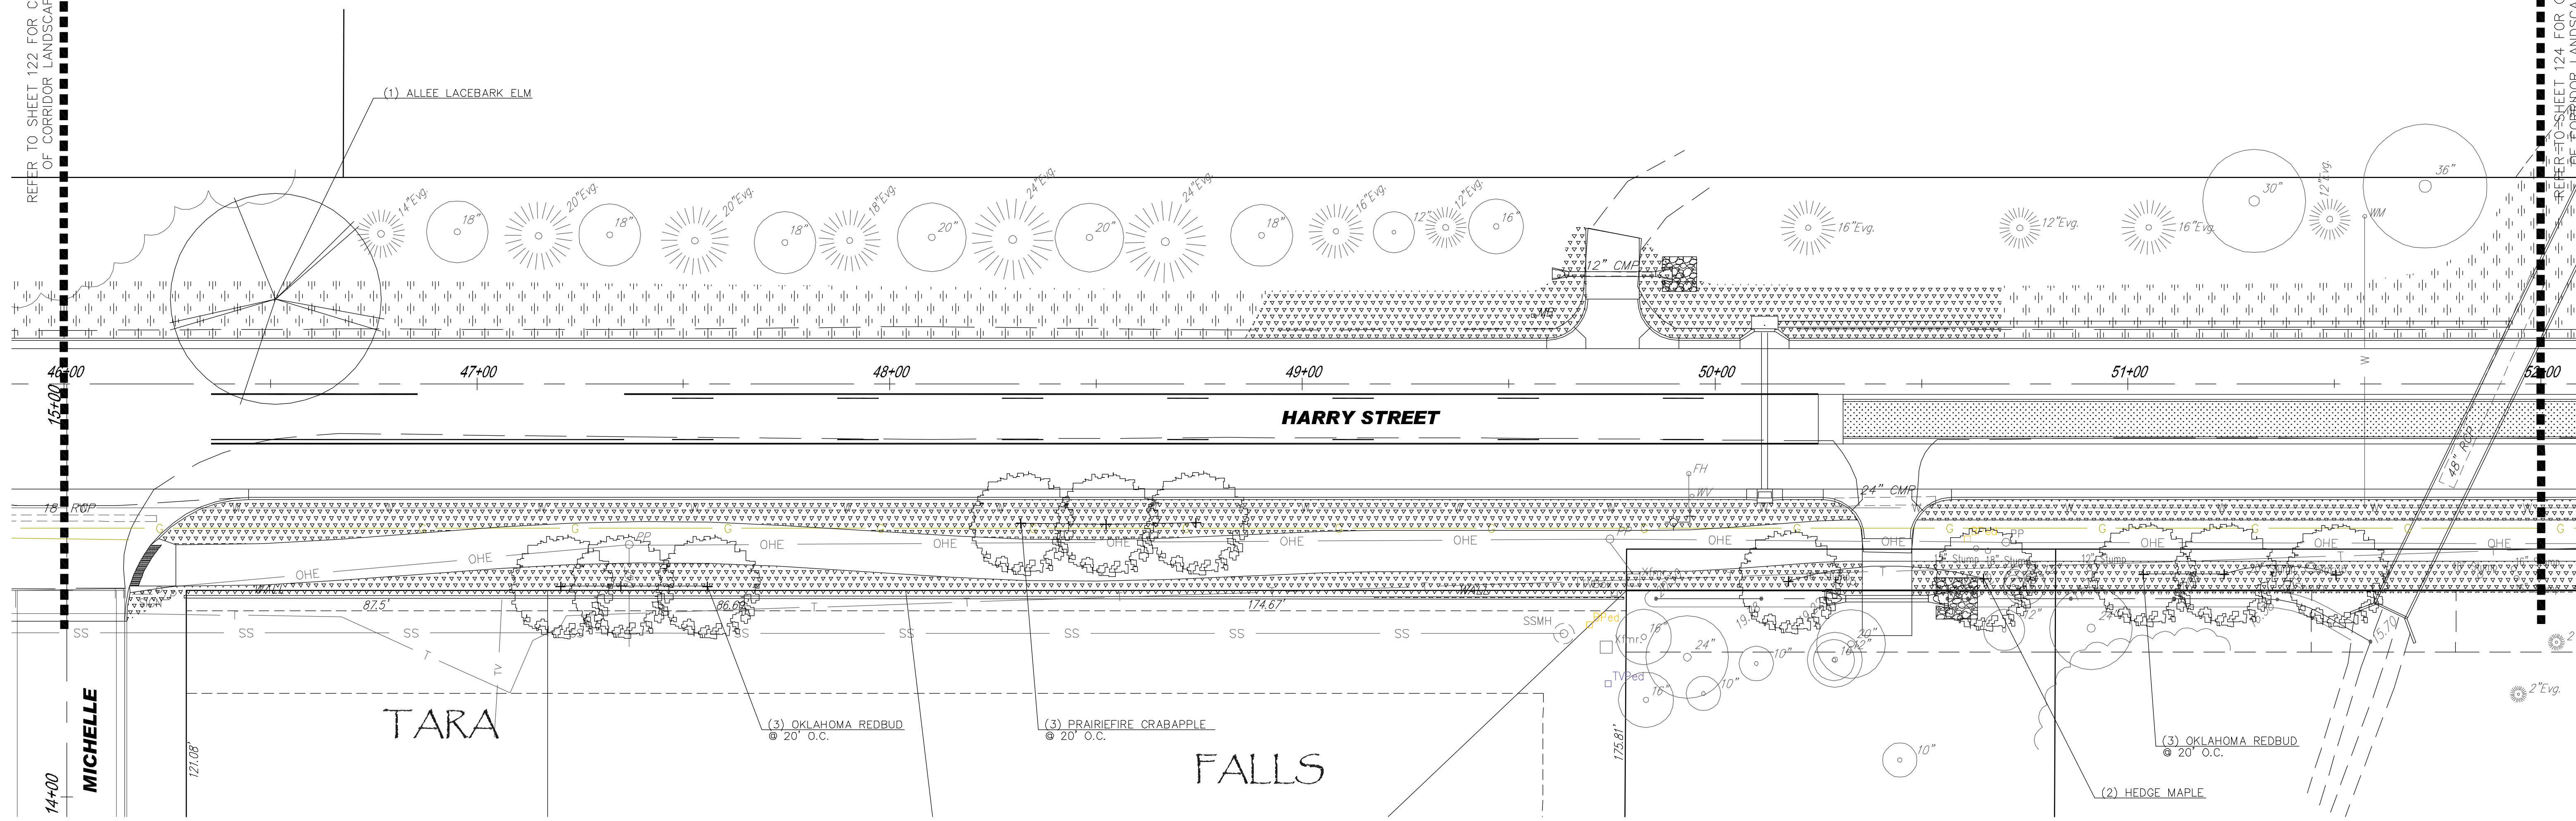


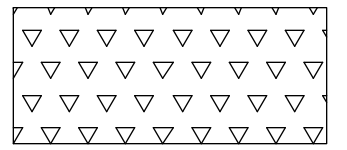
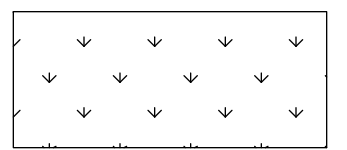
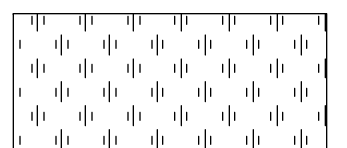
REFER TO SHEET 122 FOR CONTINUATION OF CORRIDOR LANDSCAPE PLAN

REFER TO SHEET 124 FOR CONTINUATION OF CORRIDOR LANDSCAPE PLAN



LANDSCAPE PLAN
Sta 46+00 to Sta 52+00

LEGEND

- 
 FESCUE SOD (Where noted OUTSIDE curb ONLY)
 Per Notes on Sheet 126 and
 City of Wichita Specifications Section 900
- 
 BUFFALOGRASS SOD (Medians ONLY)
 Per Notes on Sheet 126 and
 City of Wichita Specifications Section 900
- 
 BUFFALOGRASS/ RYE SEED
 Per Notes on Sheet 126 and
 City of Wichita Specifications Section 900

HARRY STREET PAVING IMPROVEMENTS LANDSCAPE PLAN WICHITA, KANSAS			
	Ruggles & Bohm, P.A. Engineering, Surveying, Land Planning		DESIGN BDT
	924 North Main Wichita, Kansas 67203 www.rbkansas.com		(316) 264-8008 (316) 264-4621 fax E-mail: info@rbkansas.com
DRAWING FILE LANDSCAPE BASE {Harry 6}		PROJECT NUMBER 87 N-0514-01	DATE FEB 2010
			DRAWN BDT REVIEW UTILITY SHEET 123 OF 148