




34+50.00

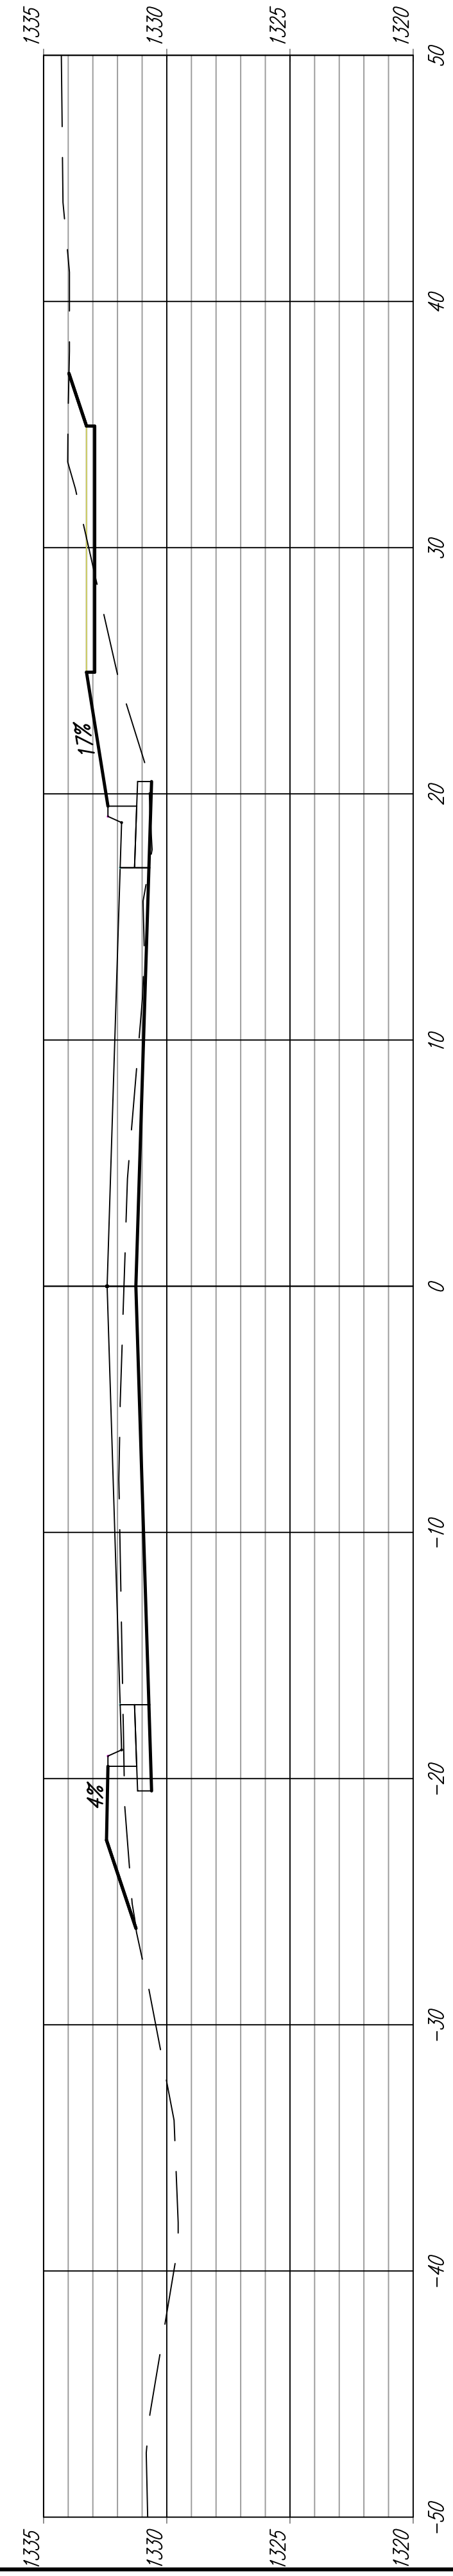


34+00.00

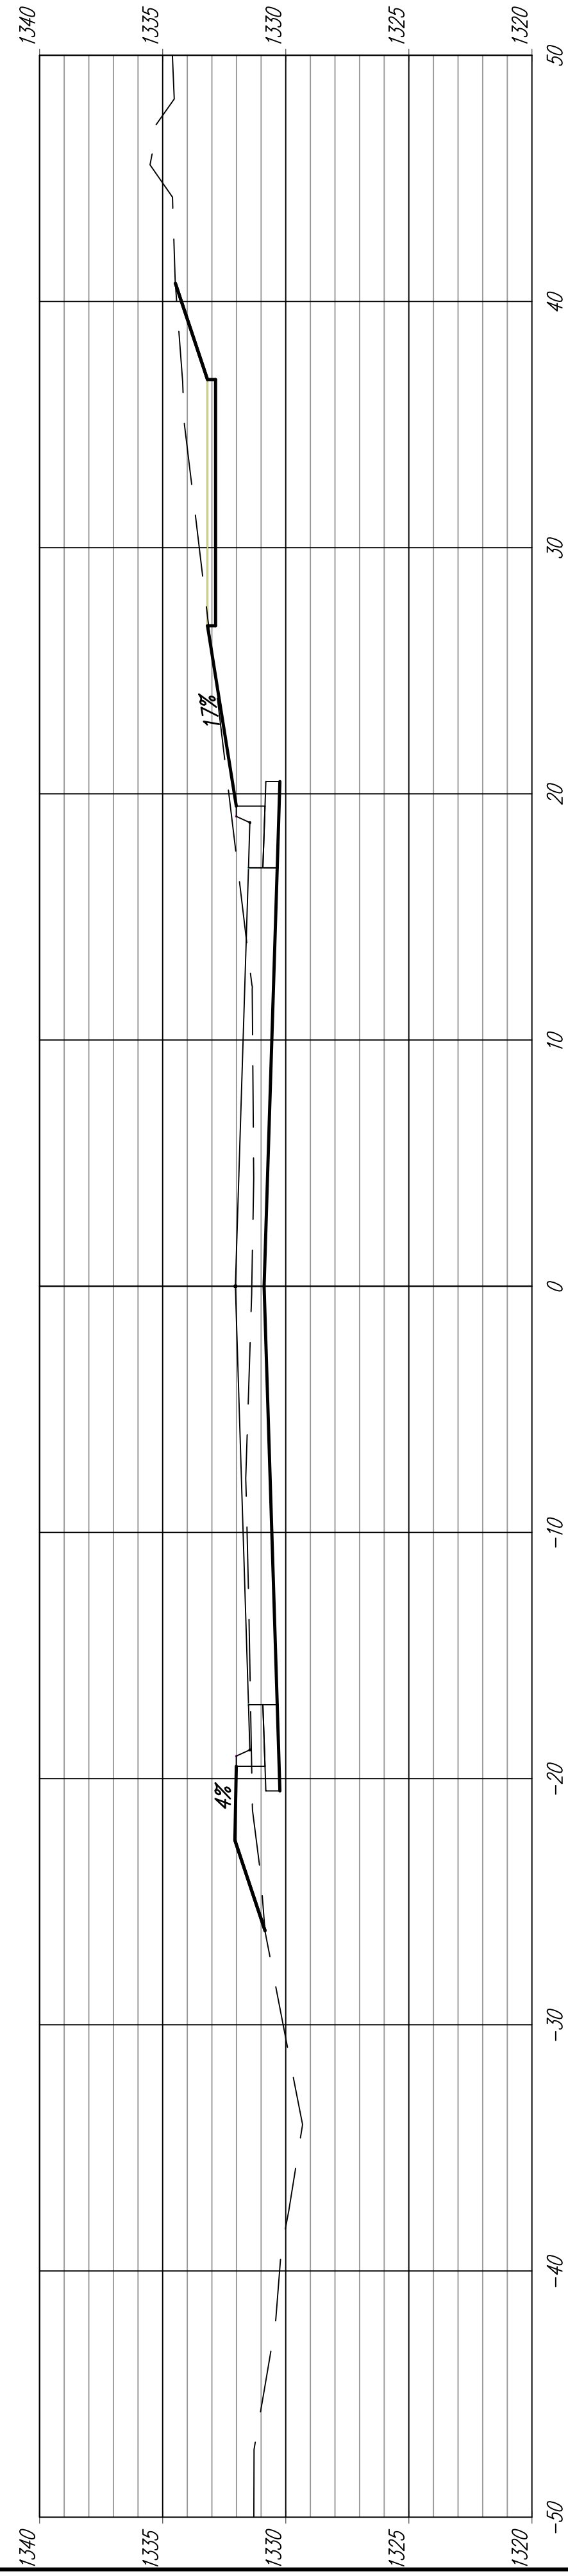

33+50.00

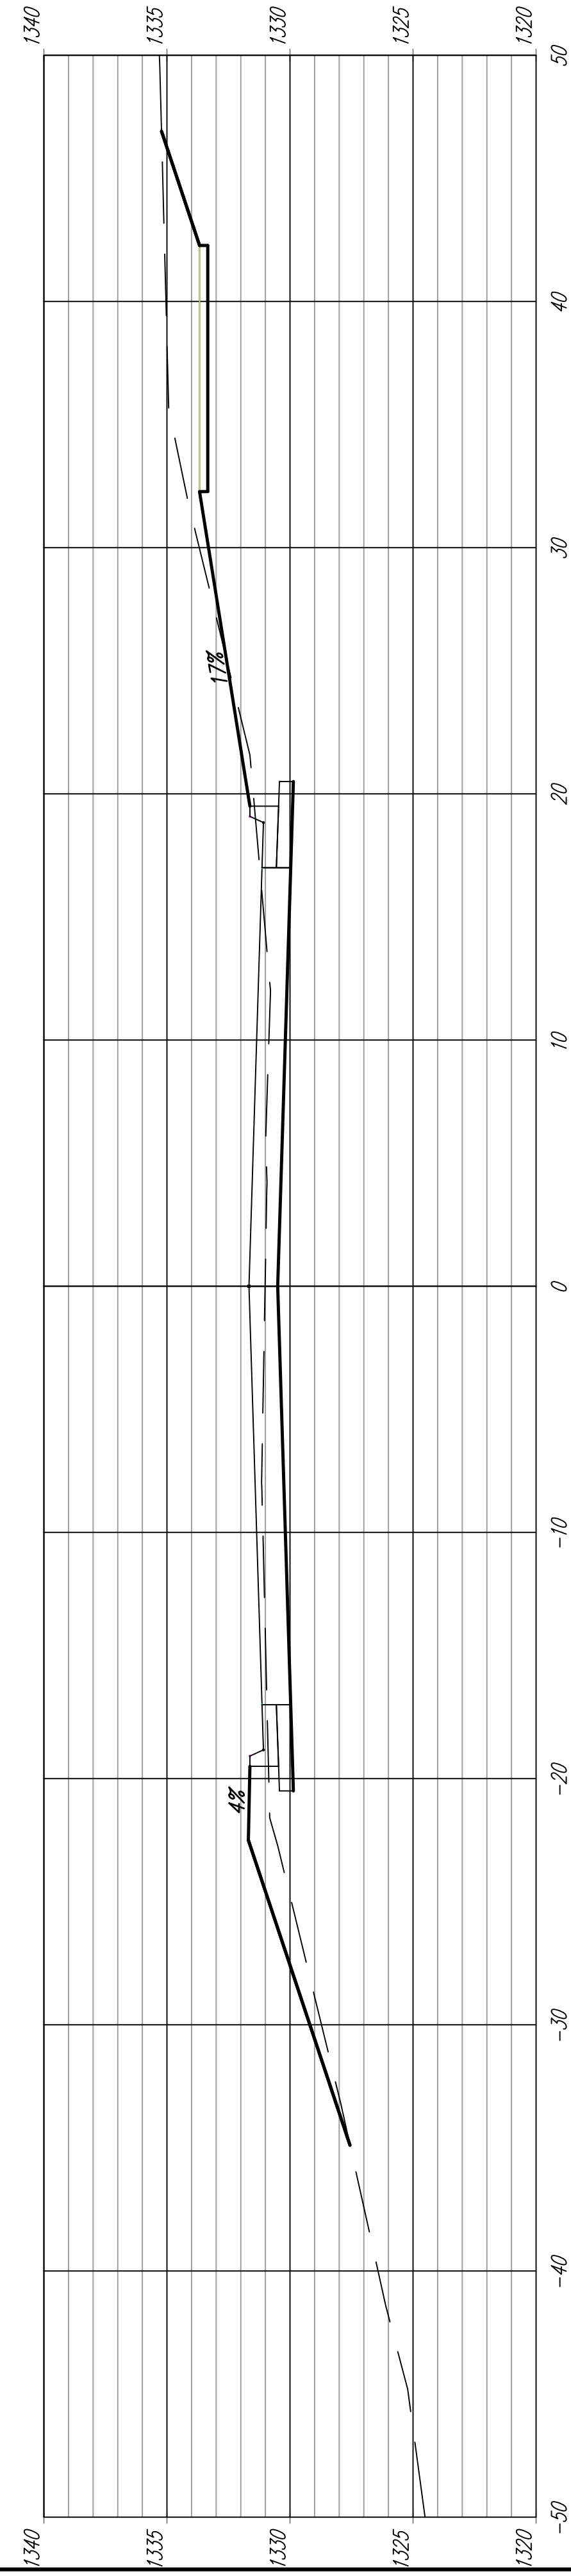

33+00.00

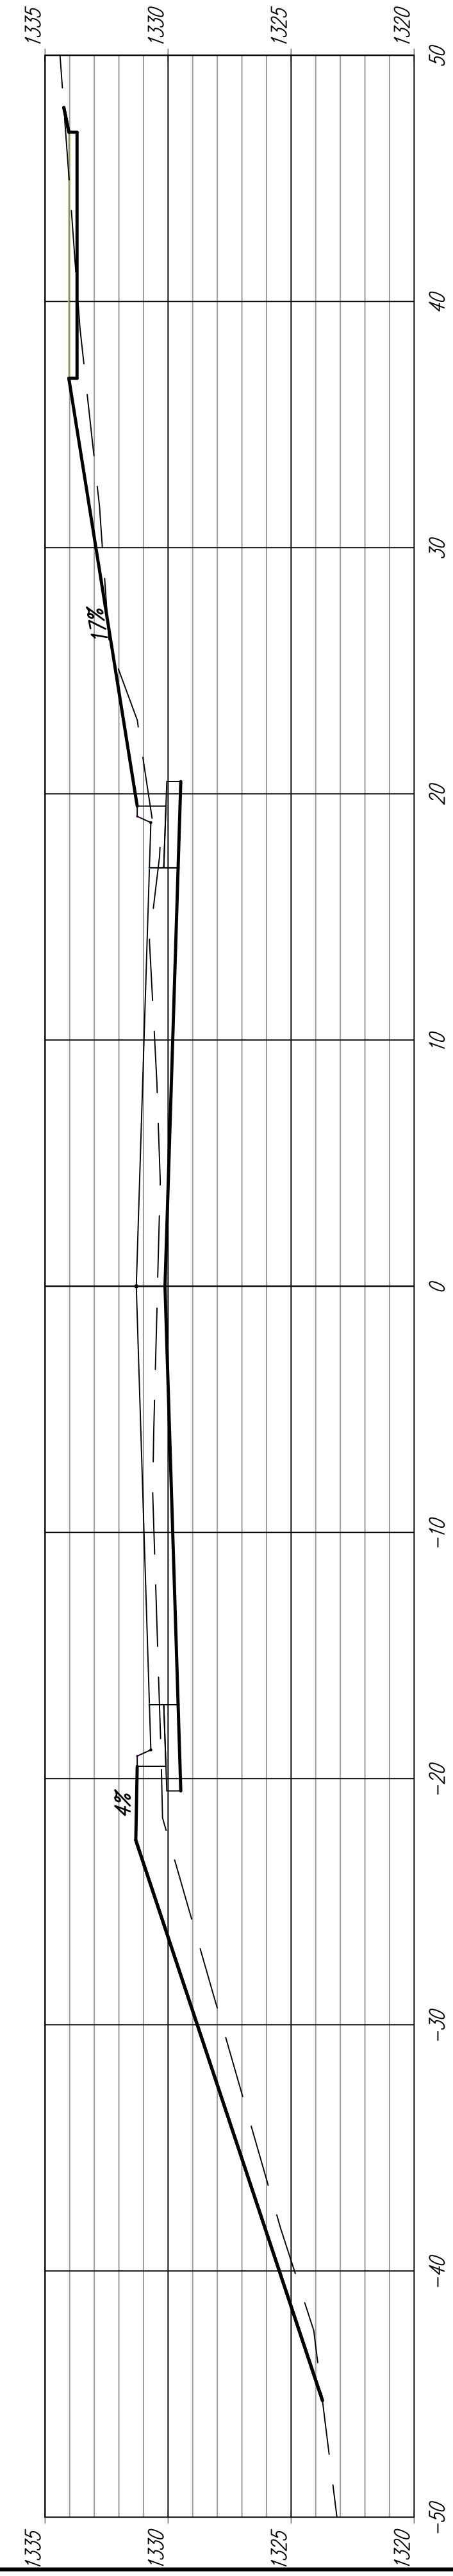

32+50.00

