

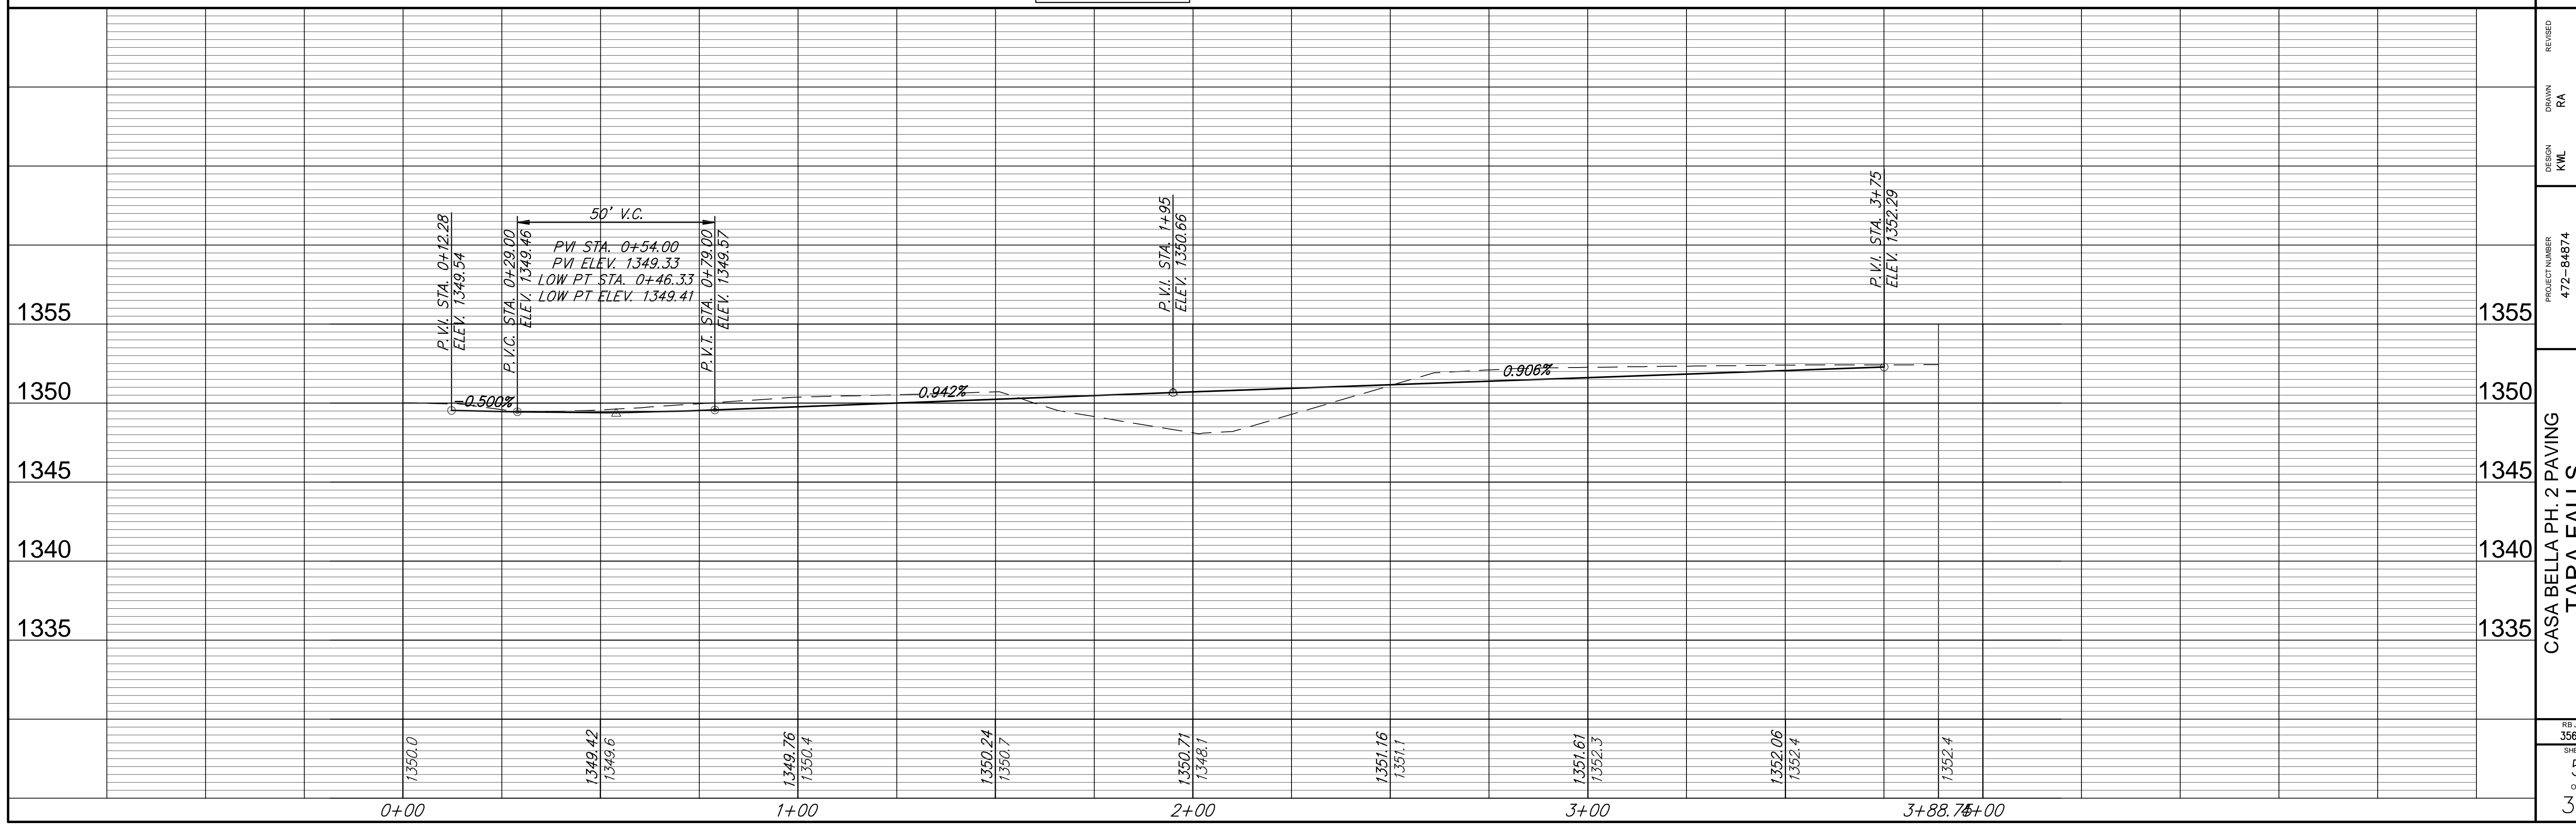
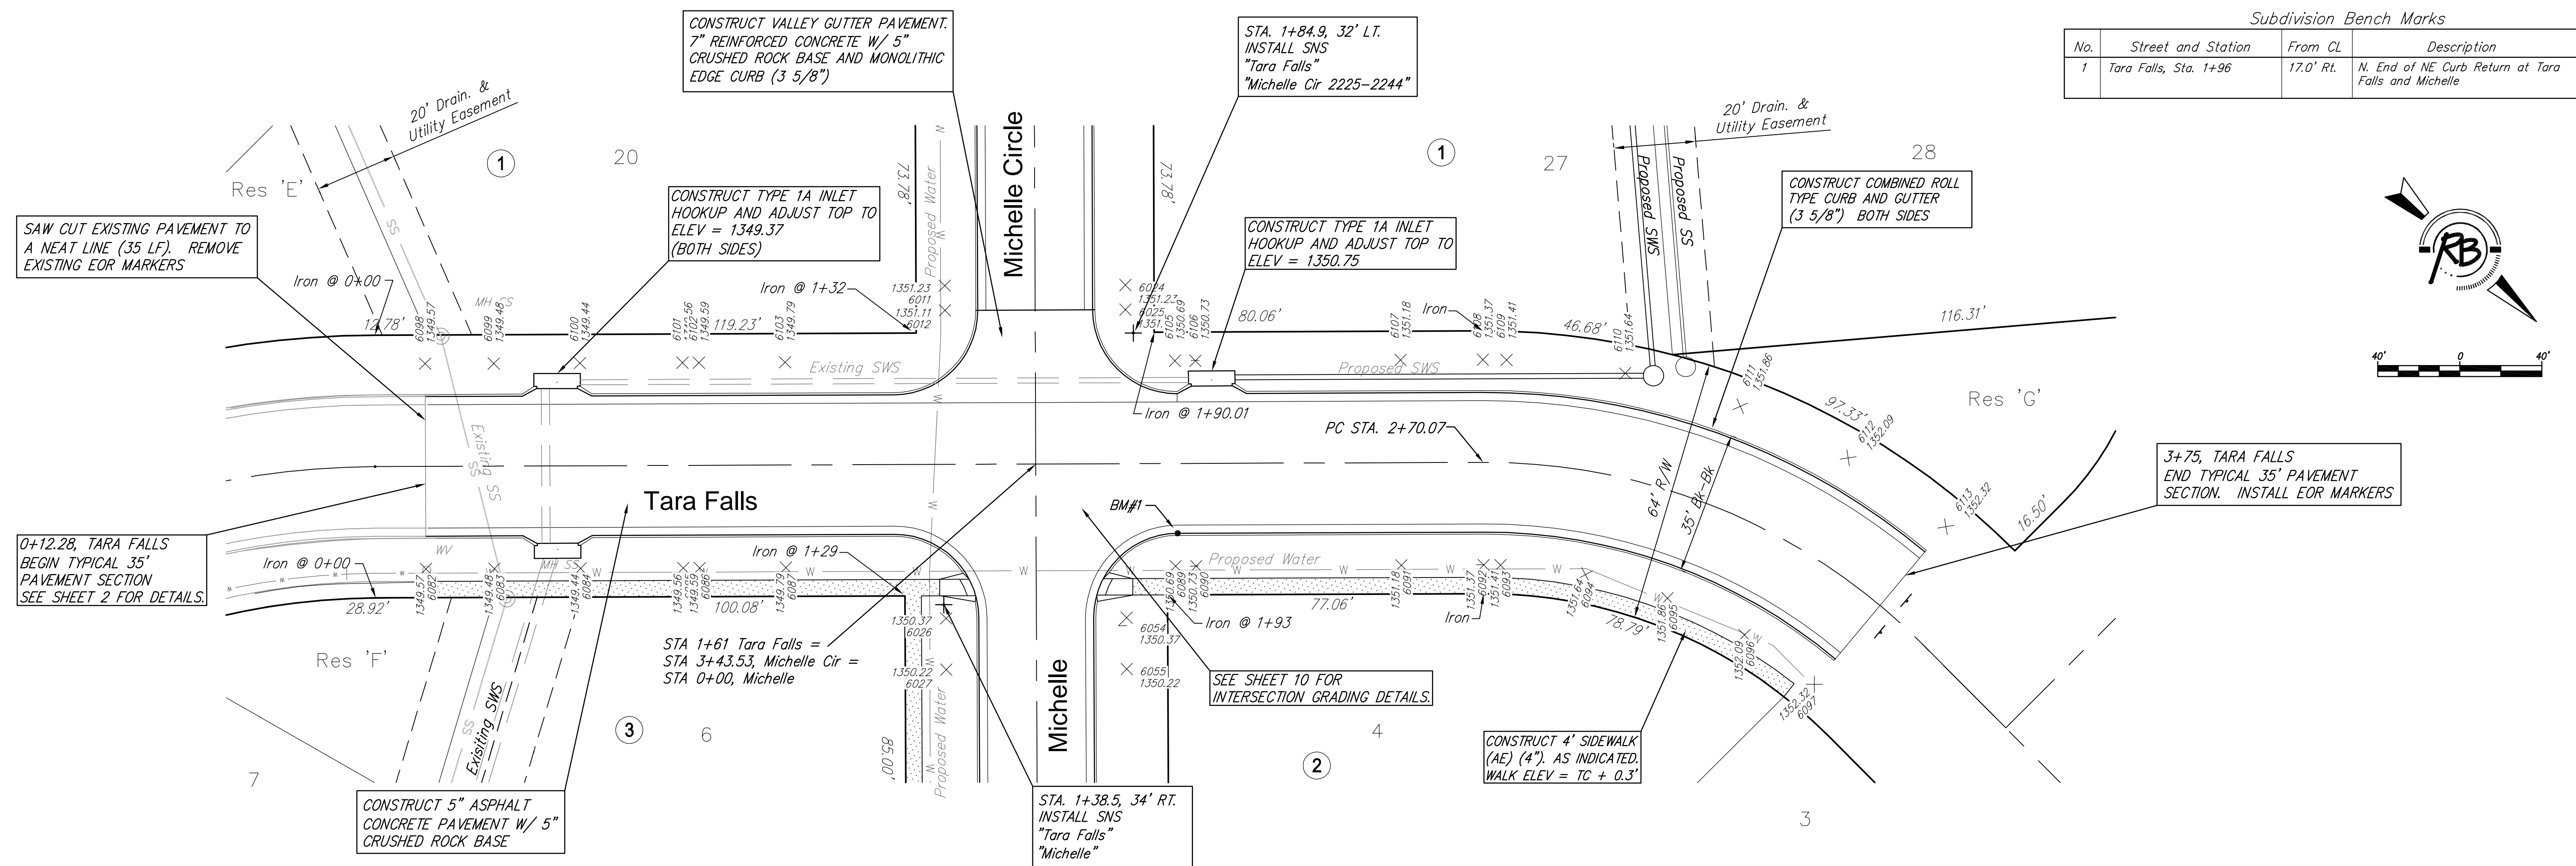


Subdivision Bench Marks

No.	Street and Station	From CL	Description	Elevation
1	Tara Falls, Sta. 1+96	17.0' Rt.	N. End of NE Curb Return at Tara Falls and Michelle	

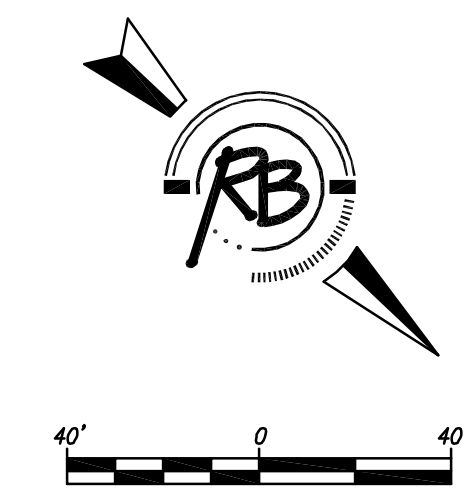

Ruggles & Bohm, P.A.
 Engineering, Surveying, Land Planning
 502 Main Street, Suite 200
 Wichita, Kansas 67202
 www.rugglesandbohm.com

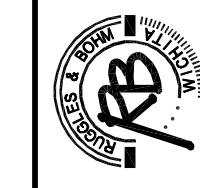

DESIGN: KWIL
 DRAWN: RA
 CHECKED: RA
 DATE: Mar. 10, 2010

PROJECT NUMBER: 472-84874
 DRAWING FILE: ENGINEERING BASE [Tara Falls]

CASA BELLA PH. 2 PAVING
 TARA FALLS
 WICHITA, KANSAS

RB JOB: 3564T
 SHEET: 5
 OF: 34