
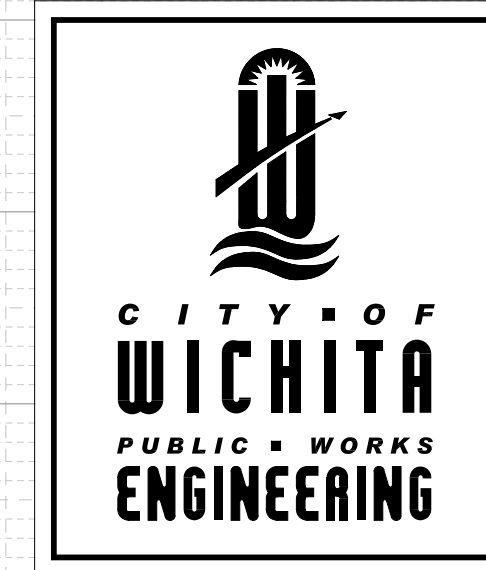
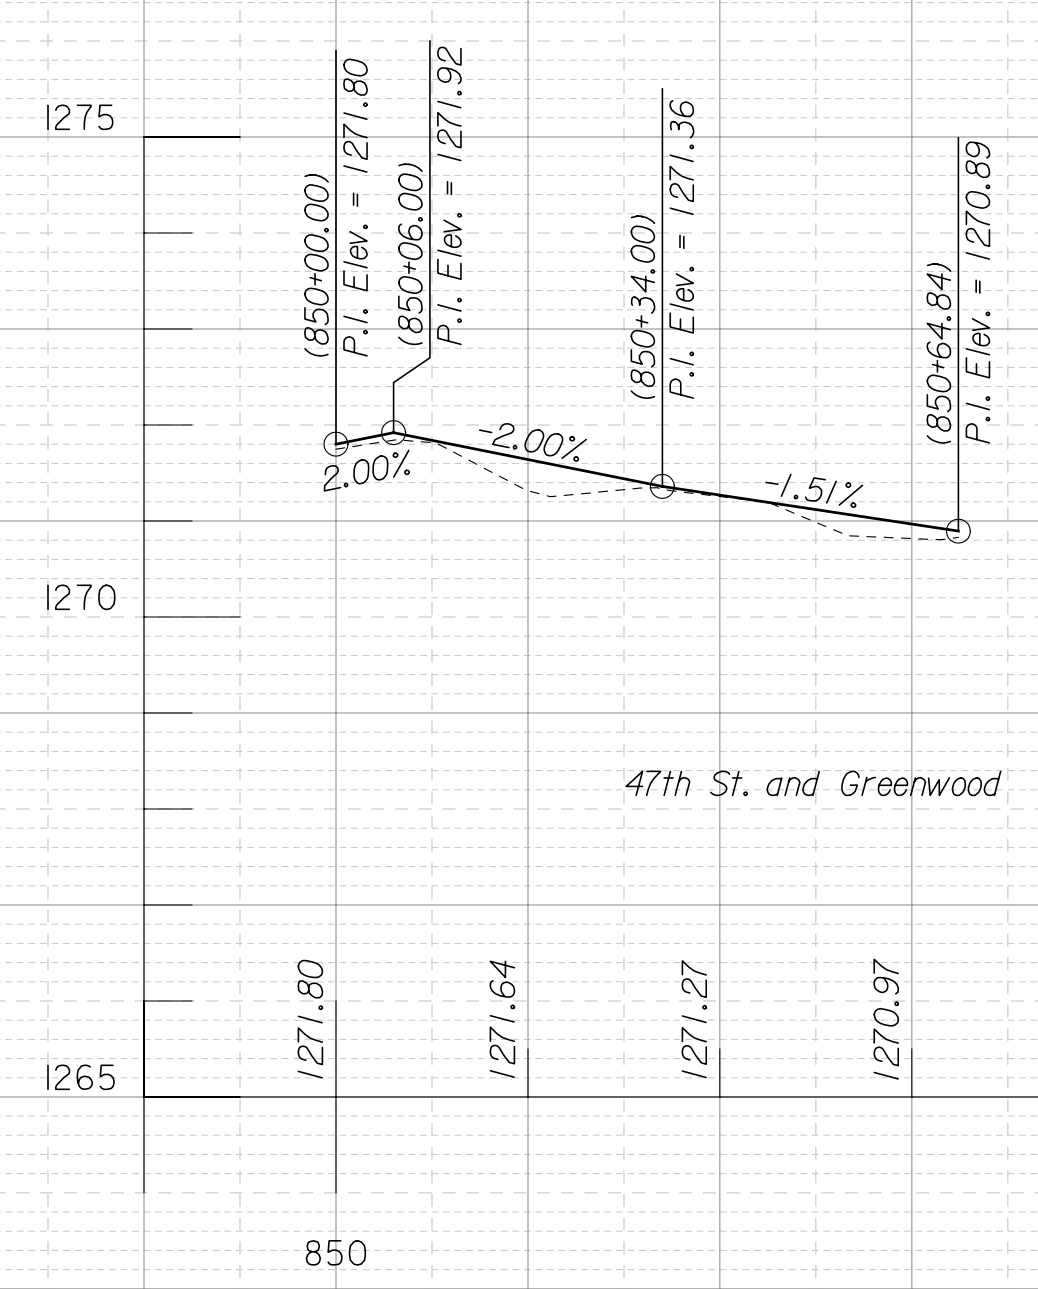
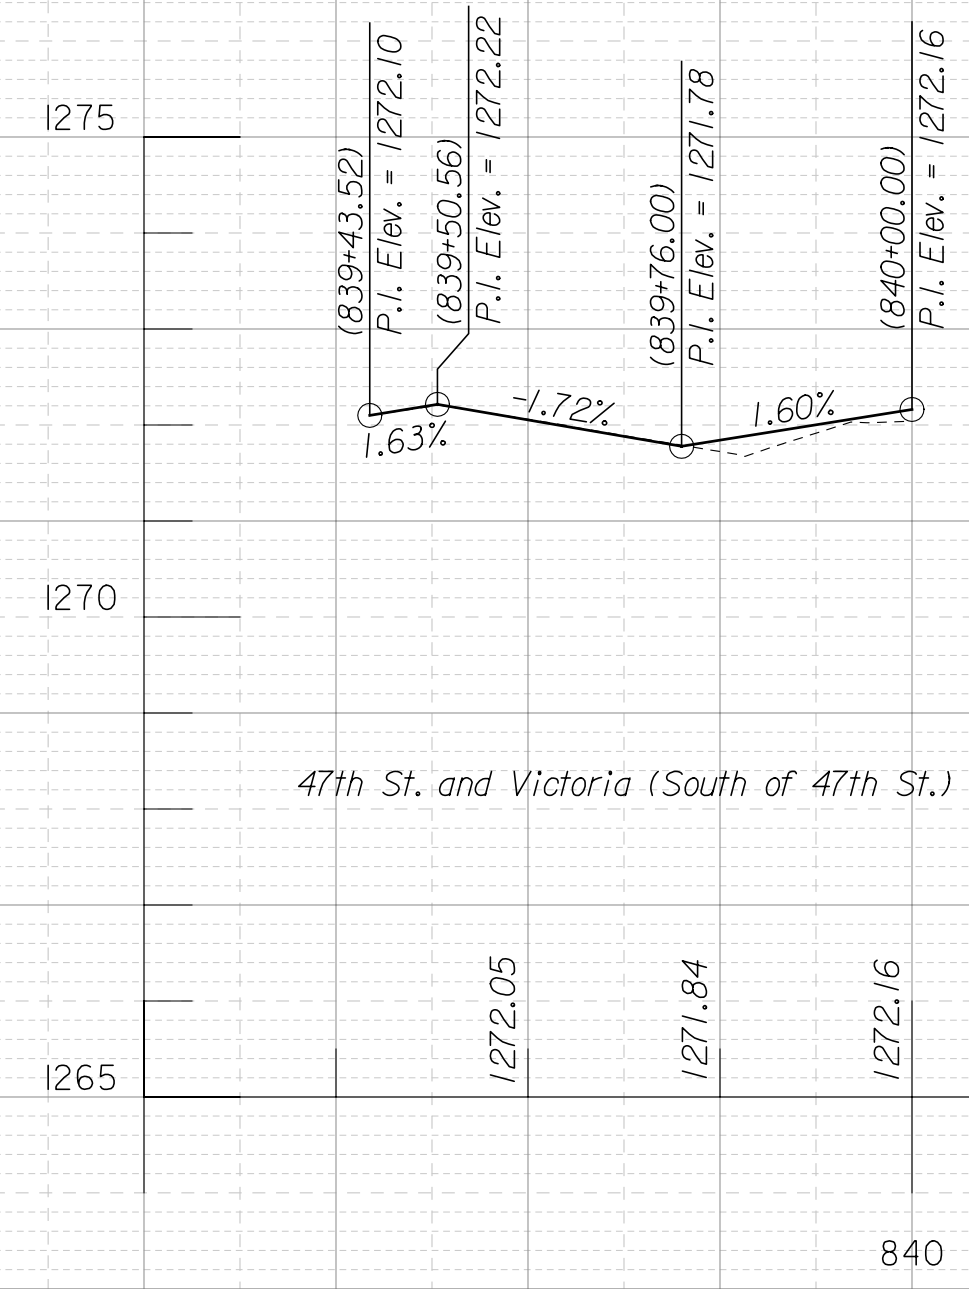
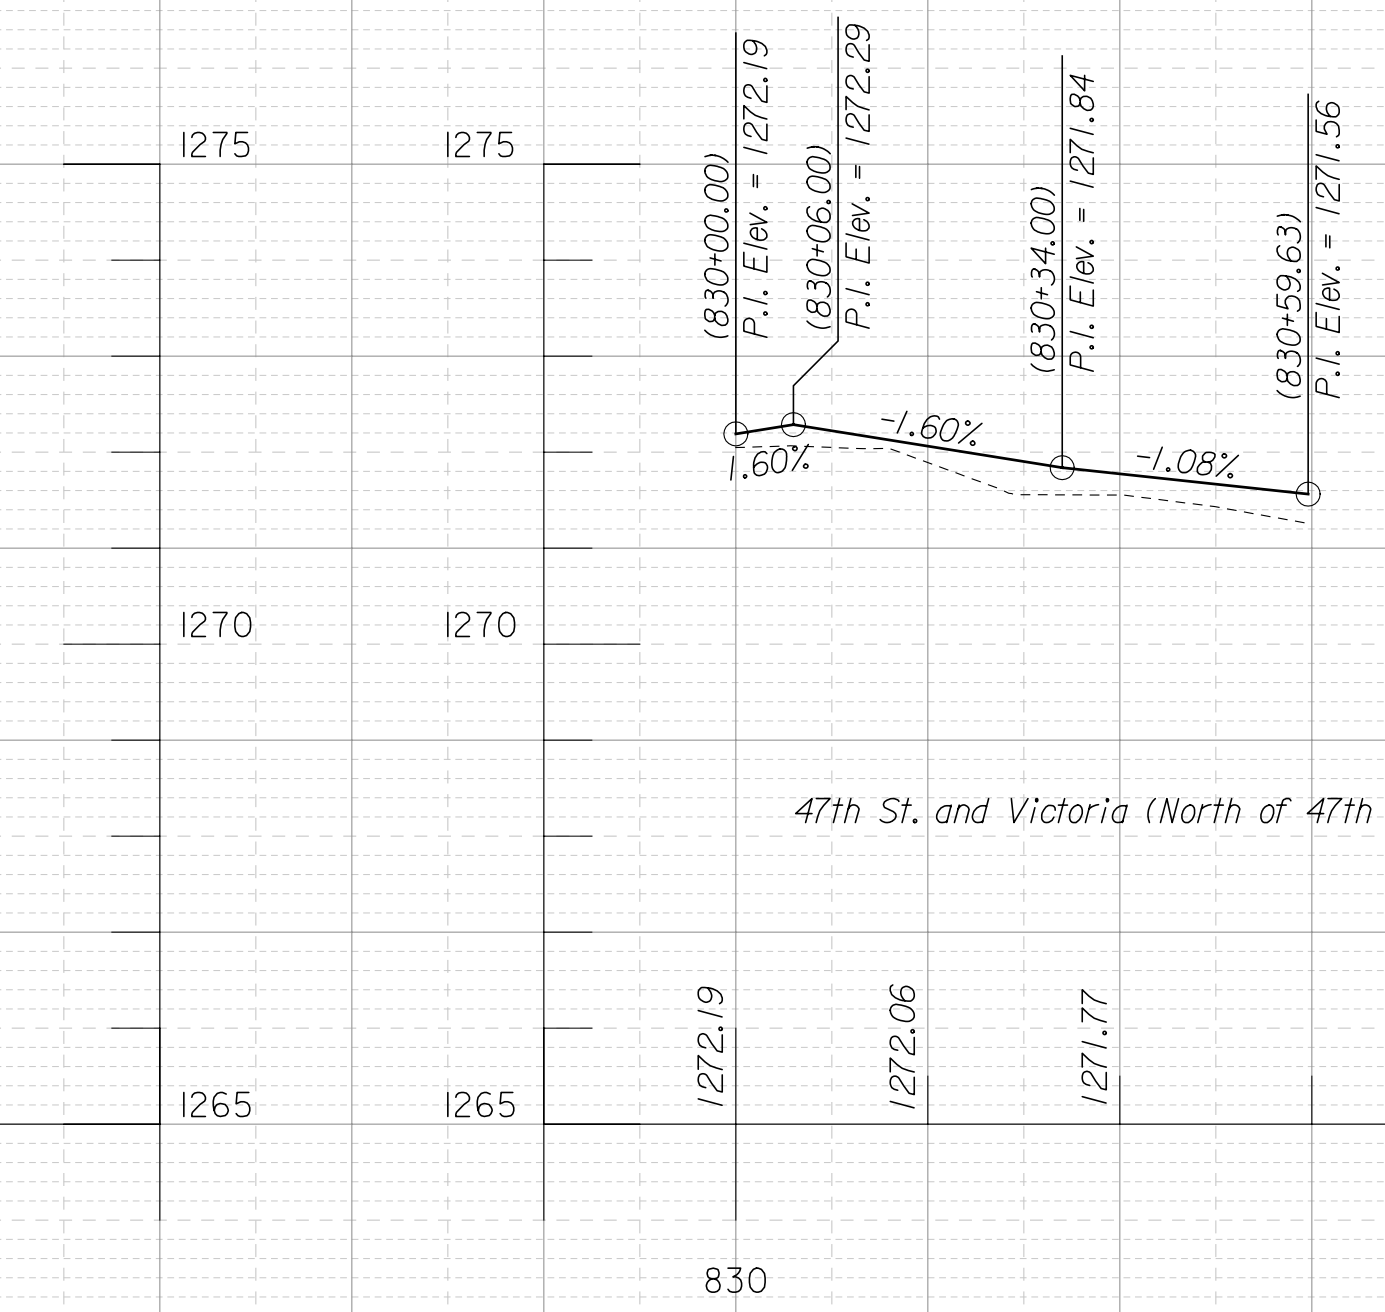
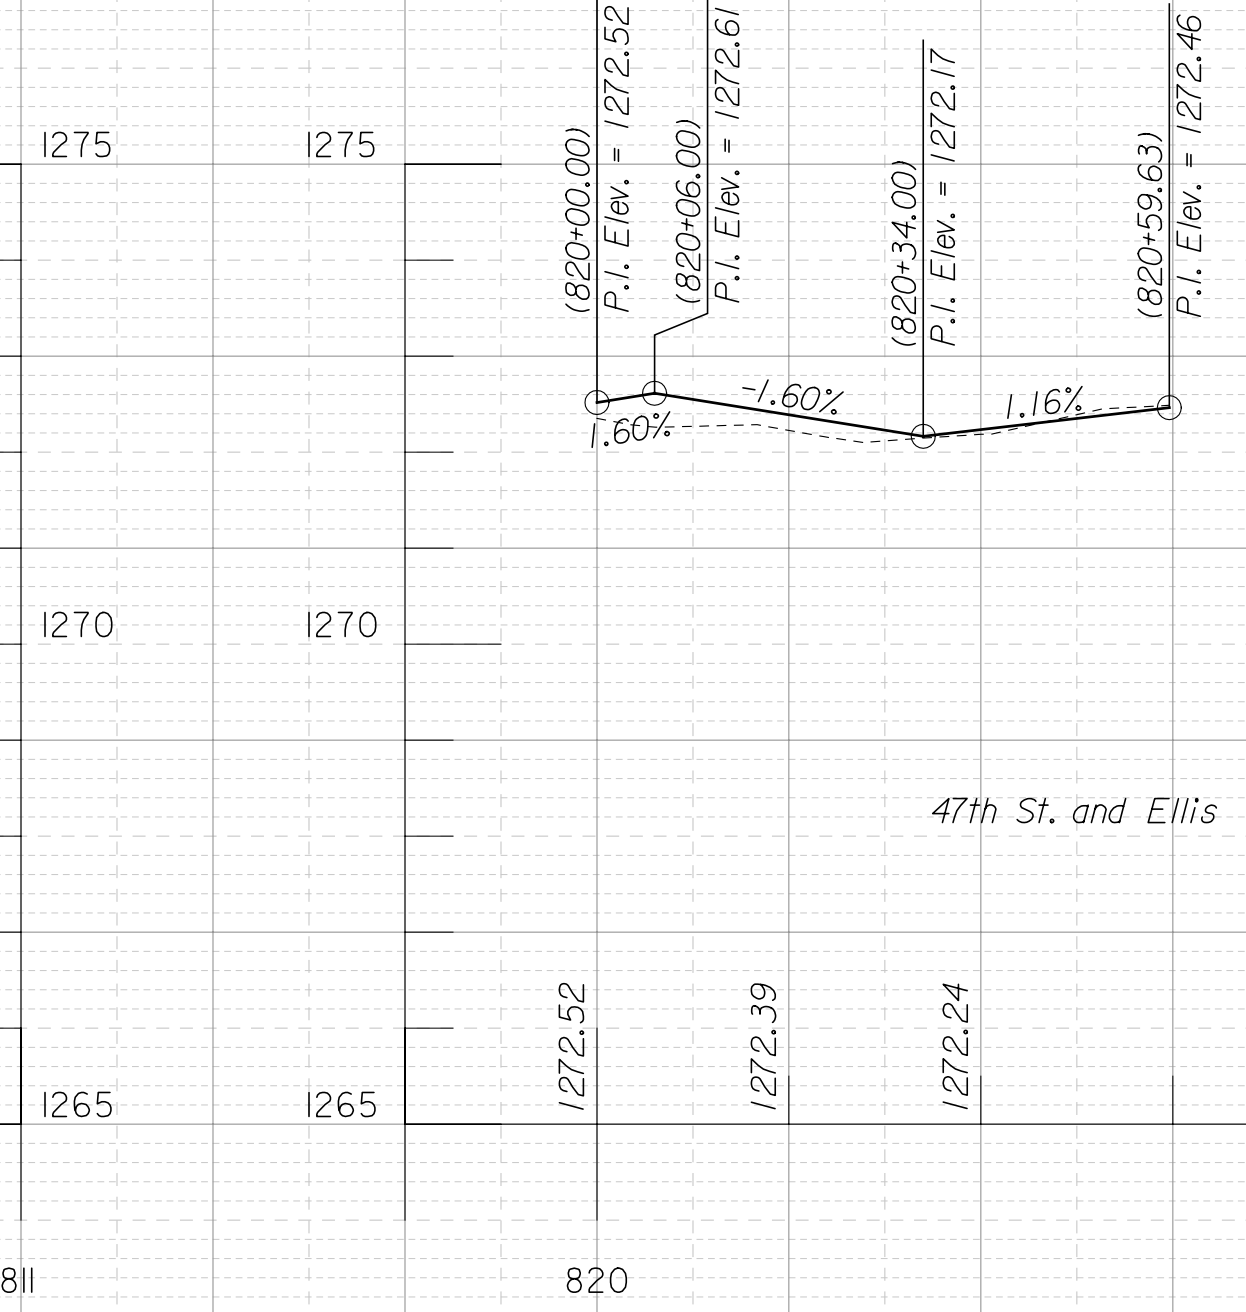


|             |      |           |              |
|-------------|------|-----------|--------------|
| PROJECT NO. | YEAR | SHEET NO. | TOTAL SHEETS |
| KA-1006-04  | 2010 | 11        | 71           |

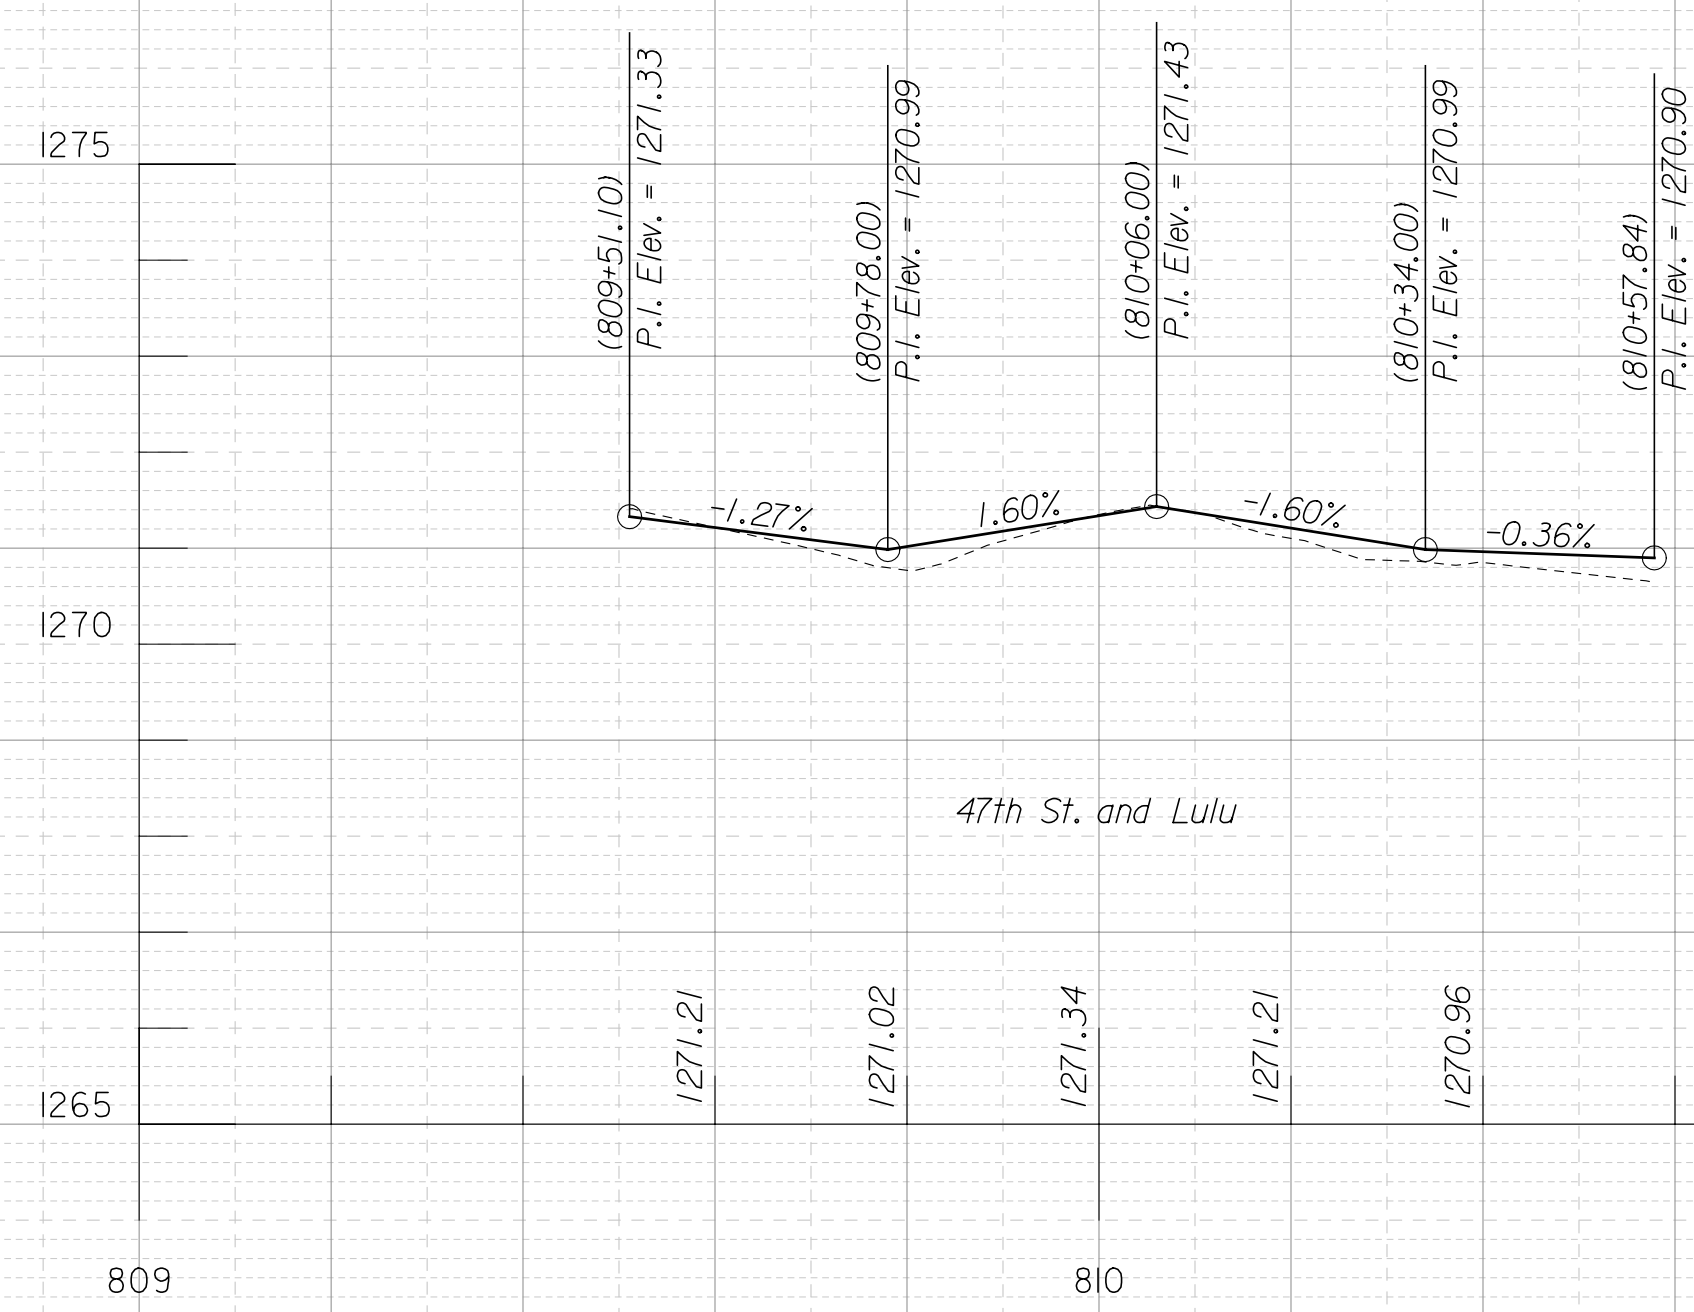

| SIDE STREET PROFILES        |            |          |
|-----------------------------|------------|----------|
| CITY ENGINEER               |            |          |
| JAMES L. ARMOUR, P.E., L.S. |            |          |
| PROJECT NUMBER              | OCA NUMBER | DATE     |
| 472-84872                   | 991306     | 03/10    |
| DESIGN                      |            | DRAWN    |
| EGS                         |            | RAM      |
| CITY ENGINEER'S OFFICE      |            | SHEET    |
| 455 NORTH MAIN STREET       |            | 11 OF 71 |
| WICHITA, KANSAS 67202-1620  |            |          |
| (316) 268-4501              |            |          |
| (316) 268-4114 FAX          |            |          |

Plotted on: Friday, February 26, 2010 8:39  
 Kschonheiser Plot Output: \\CBSM001\KCS08933-PS  
 Plot Scale: 1/8"=1'-0"  
 Design Filename: \\kcow001\jobs\50317\Roadway\CD\Plan\_Profiles\47thSt\47thSt\_profiles.dgn

\\kcow001\jobs\50317\Roadway\CD\Plan\_Profiles\47thSt\47thSt\_profiles.dgn