


PROJECT NO.	YEAR	SHEET NO.	TOTAL SHEETS
KA-1006-04	2010	13	71

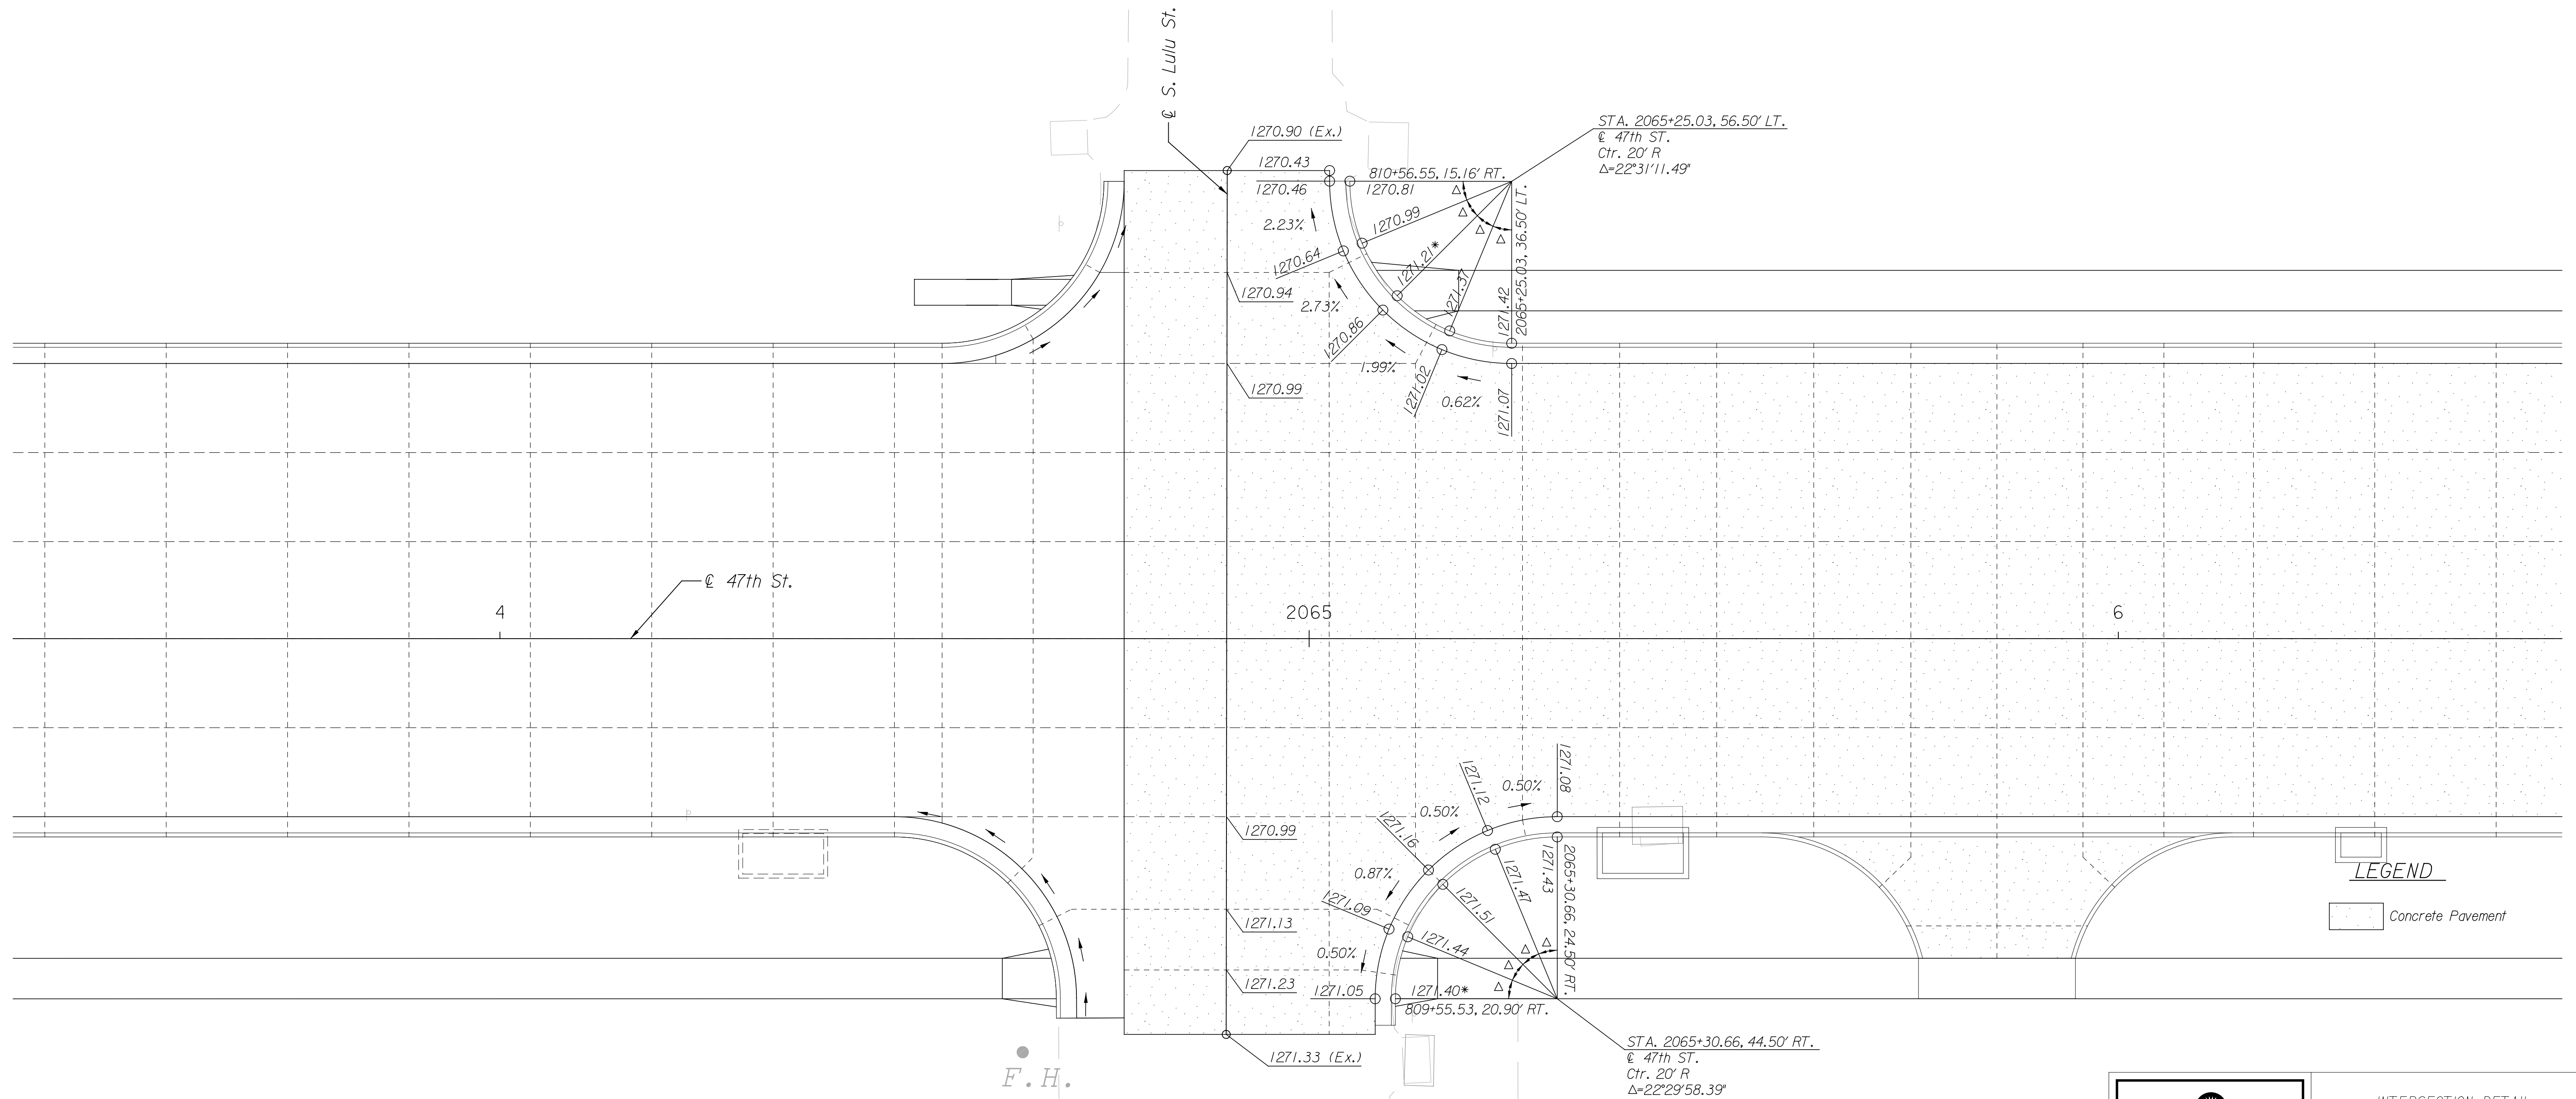

Scale: 1"=10'

Note: * Elevation based on Standard Type I Curb & Gutter section. Does not take into account variations due to Sidewalk Ramp.



LEGEND
Concrete Pavement



INTERSECTION DETAIL 47TH ST. & LULU		
CITY ENGINEER JAMES L. ARMOUR, P.E., L.S.		
PROJECT NUMBER 472-84872	OCA NUMBER 991306	DATE 03/10
CITY ENGINEER'S OFFICE CITY HALL - SEVENTH FLOOR 455 NORTH MAIN STREET WICHITA, KANSAS 67202-1620 (316) 268-4501 (316) 268-4114 FAX	DESIGN EGS	DRAWN RAM SHEET 13 OF 71

Plotted on: Friday, February 26, 2010 7:50
Kschoncker Plot Output: \\CBSM00\KCS08933-PS
Plot Scale: 9.999881 Pen Table: 5037_half.pen
Design Filename: \\kcoo00\jobs\5037\Roadway\CD\Details\Intersection_Details\47th_int0.dgn



\\kcoo00\jobs\5037\Roadway\CD\Details\Intersection_Details\47th_int0.dgn