

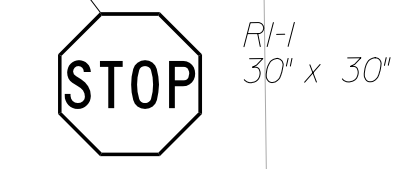


PROJECT NO.	YEAR	SHEET NO.	TOTAL SHEETS
KA-1006-04	2010	38	71

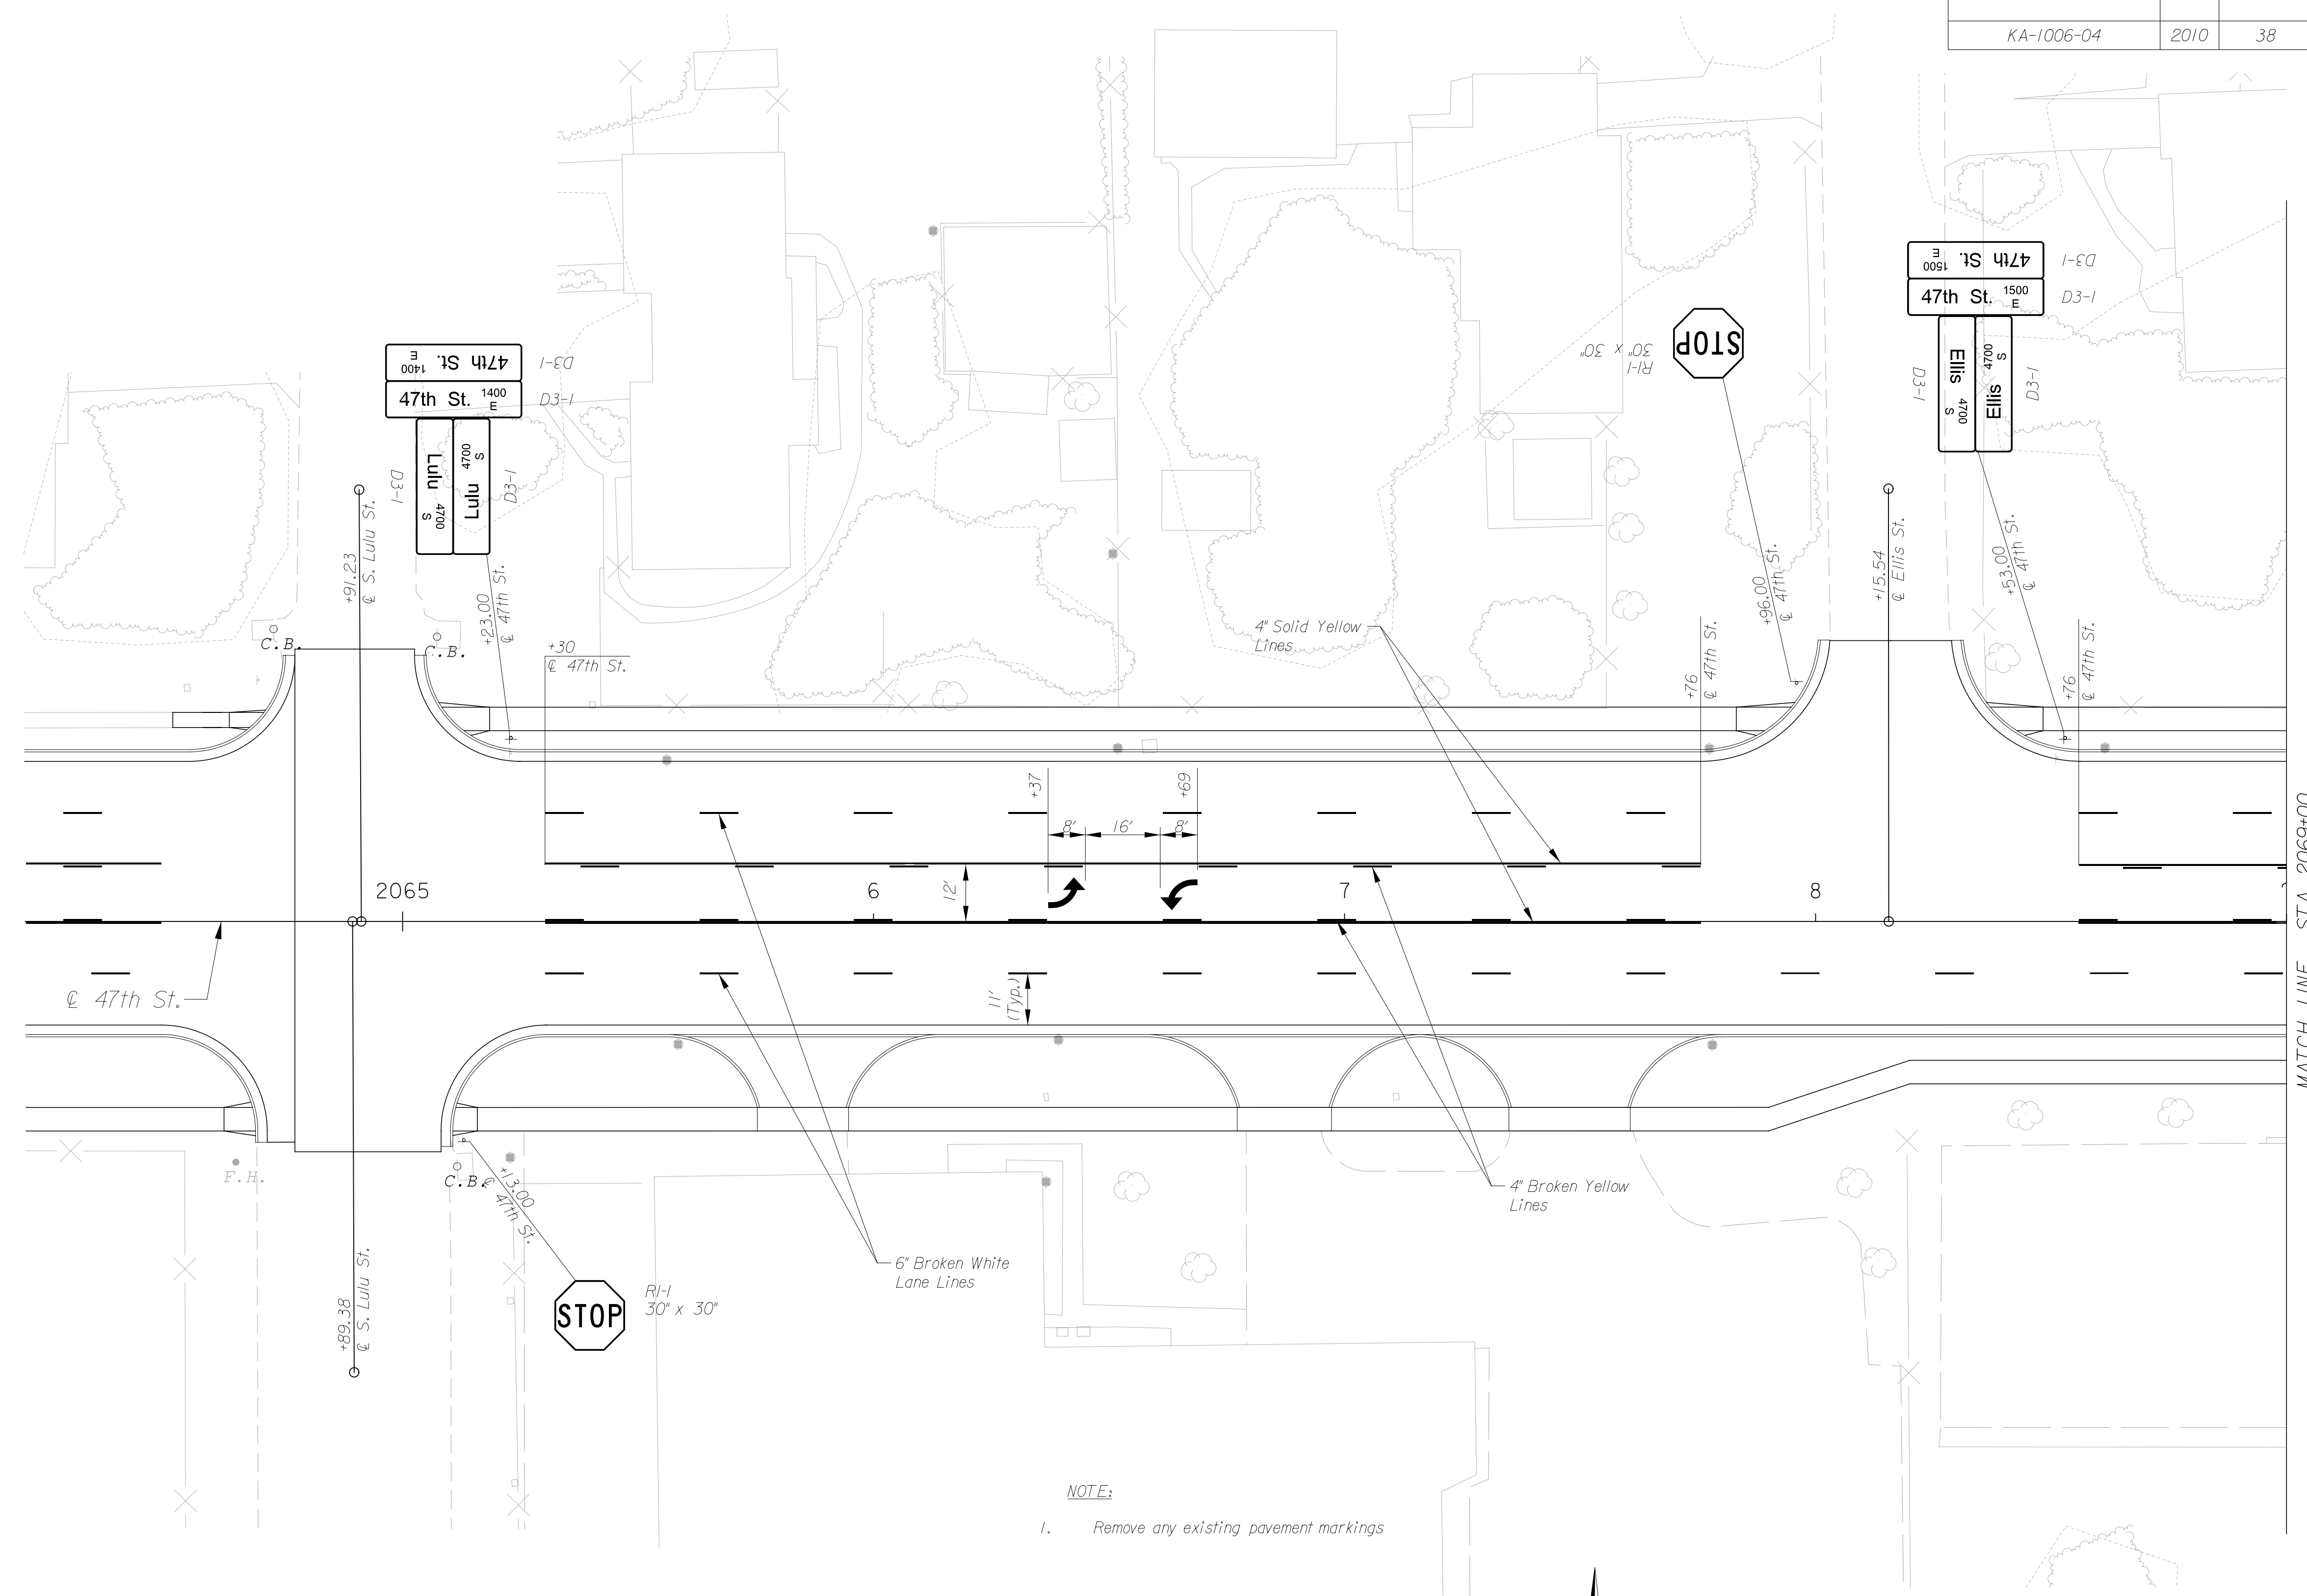

NOTE:  
1. Remove any existing pavement markings

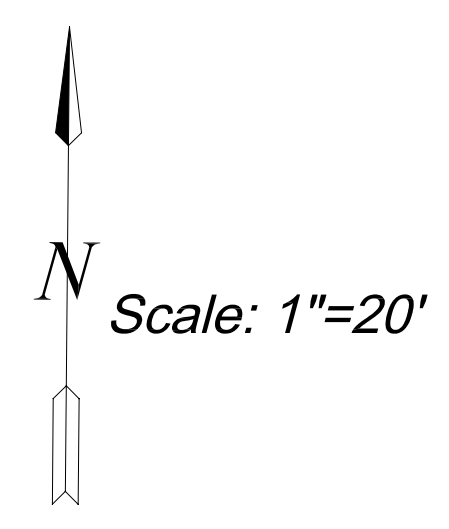

SIGNING AND PAVEMENT MARKING		
CITY ENGINEER		
JAMES L. ARMOUR, P.E., L.S.		
PROJECT NUMBER	OCA NUMBER	DATE
472-84872	991306	03/10
CITY ENGINEER'S OFFICE		DESIGN
CITY HALL - SEVENTH FLOOR		EGS
455 NORTH MAIN STREET		RAM
WICHITA, KANSAS 67202-1620		SHEET
(316) 268-4501		38 OF 71
(316) 268-4114 FAX		

Plotted on: Friday, February 26, 2010 8:55  
 Kschoncker Plot Output: \\CBSM00\KCS08933-PS  
 Plot Scale: 1/8"=1'-0"  
 Design Filename: \\kcow00\jobs\50317\Roadway\CD\Signing&Pvmk\47th\_sgn&pvmk01.dgn



MATCH LINE STA. 2069+00

\\kcow00\jobs\50317\Roadway\CD\Signing&Pvmk\47th\_sgn&pvmk01.dgn