



PROJECT NO.	YEAR	SHEET NO.	TOTAL SHEETS
KA-1006-04	2010	39	71

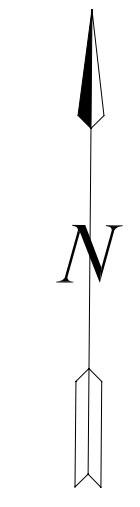

Scale: 1"=20'

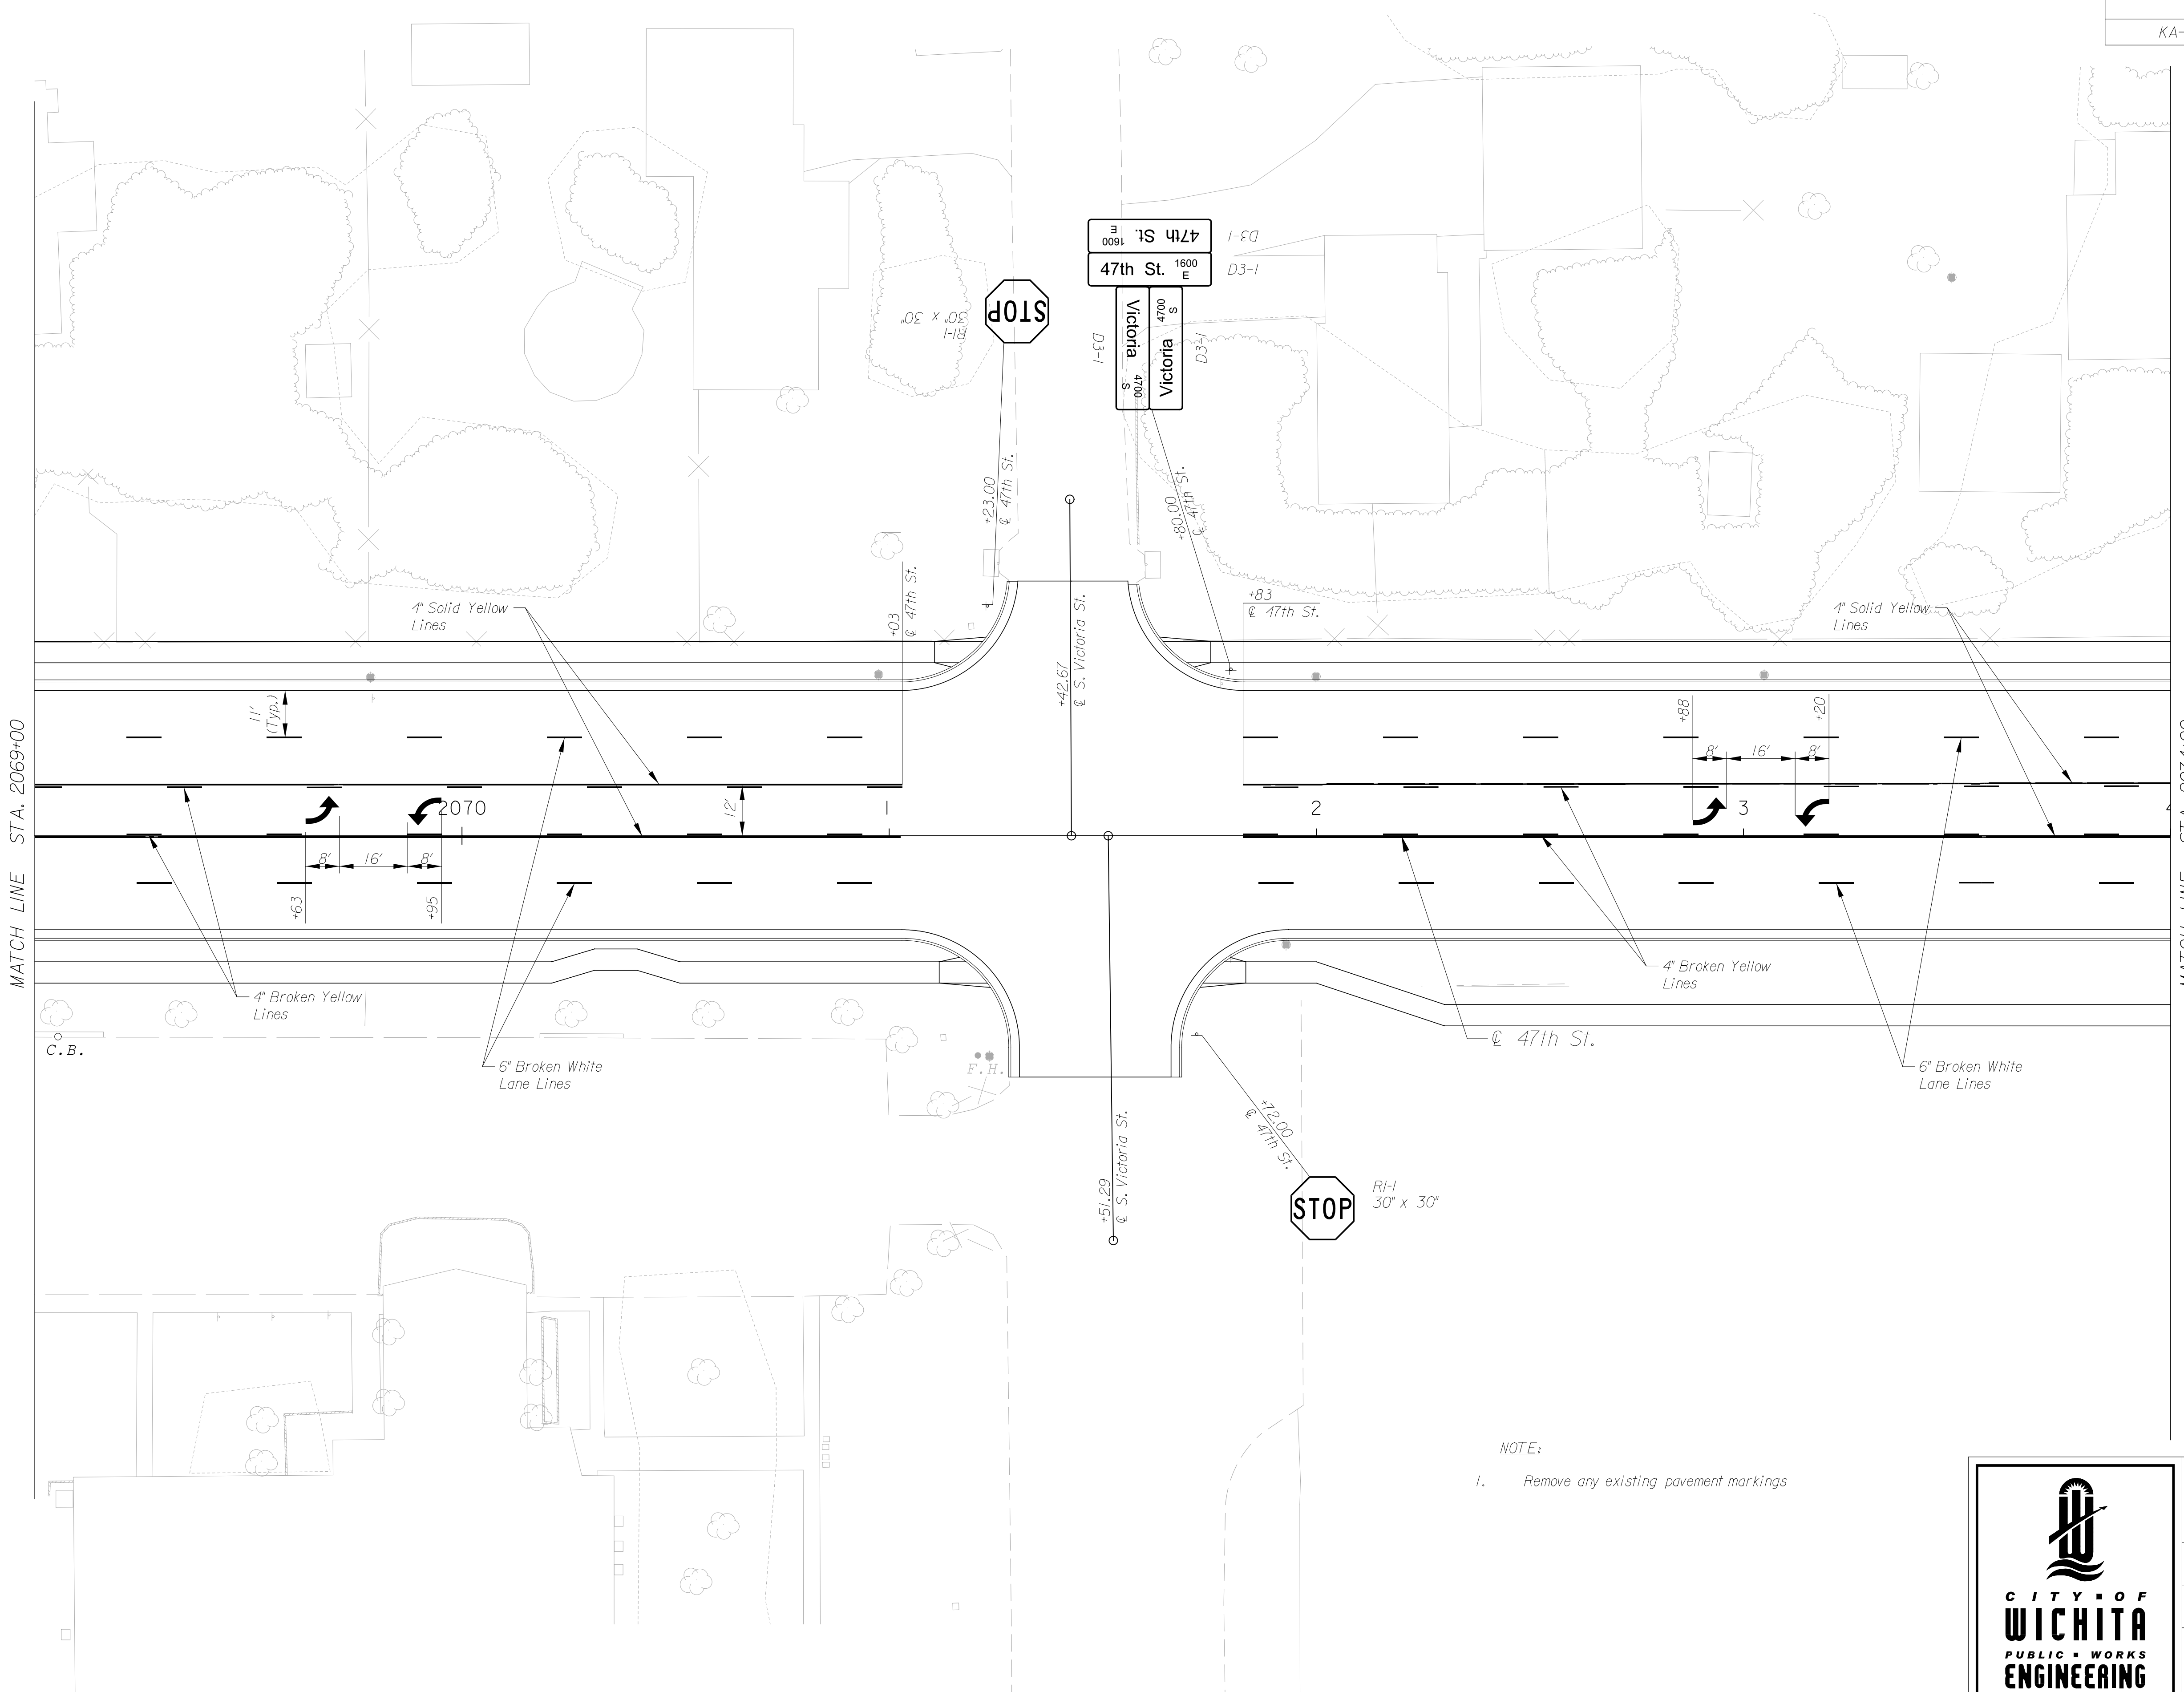

MATCH LINE STA. 2069+00

MATCH LINE STA. 2074+00

NOTE:
1. Remove any existing pavement markings



SIGNING AND PAVEMENT MARKING		
CITY ENGINEER JAMES L. ARMOUR, P.E., L.S.		
PROJECT NUMBER 472-84872	OCA NUMBER 991306	DATE 03/10
CITY ENGINEER'S OFFICE CITY HALL - SEVENTH FLOOR 455 NORTH MAIN STREET WICHITA, KANSAS 67202-1620 (316) 268-4501 (316) 268-4114 FAX		DESIGN EGS
		DRAWN RAM
		SHEET 39 OF 71

Plotted on: Friday, February 26, 2010 8:56
 Kschoncker Plot Output: \\CBSM00\KCS038933-PS
 Plot Scale: 1/8"=1'-0" Pen Table: 5037_half.pen
 Design Filename: \\kcow00\jobs\5037\Roadway\CD\Signing&Pvmk\47th_sgn&pvmk02.dgn



\\kcow00\jobs\5037\Roadway\CD\Signing&Pvmk\47th_sgn&pvmk02.dgn