


PROJECT NO.	YEAR	SHEET NO.	TOTAL SHEETS
KA-1006-04	2010	64	71

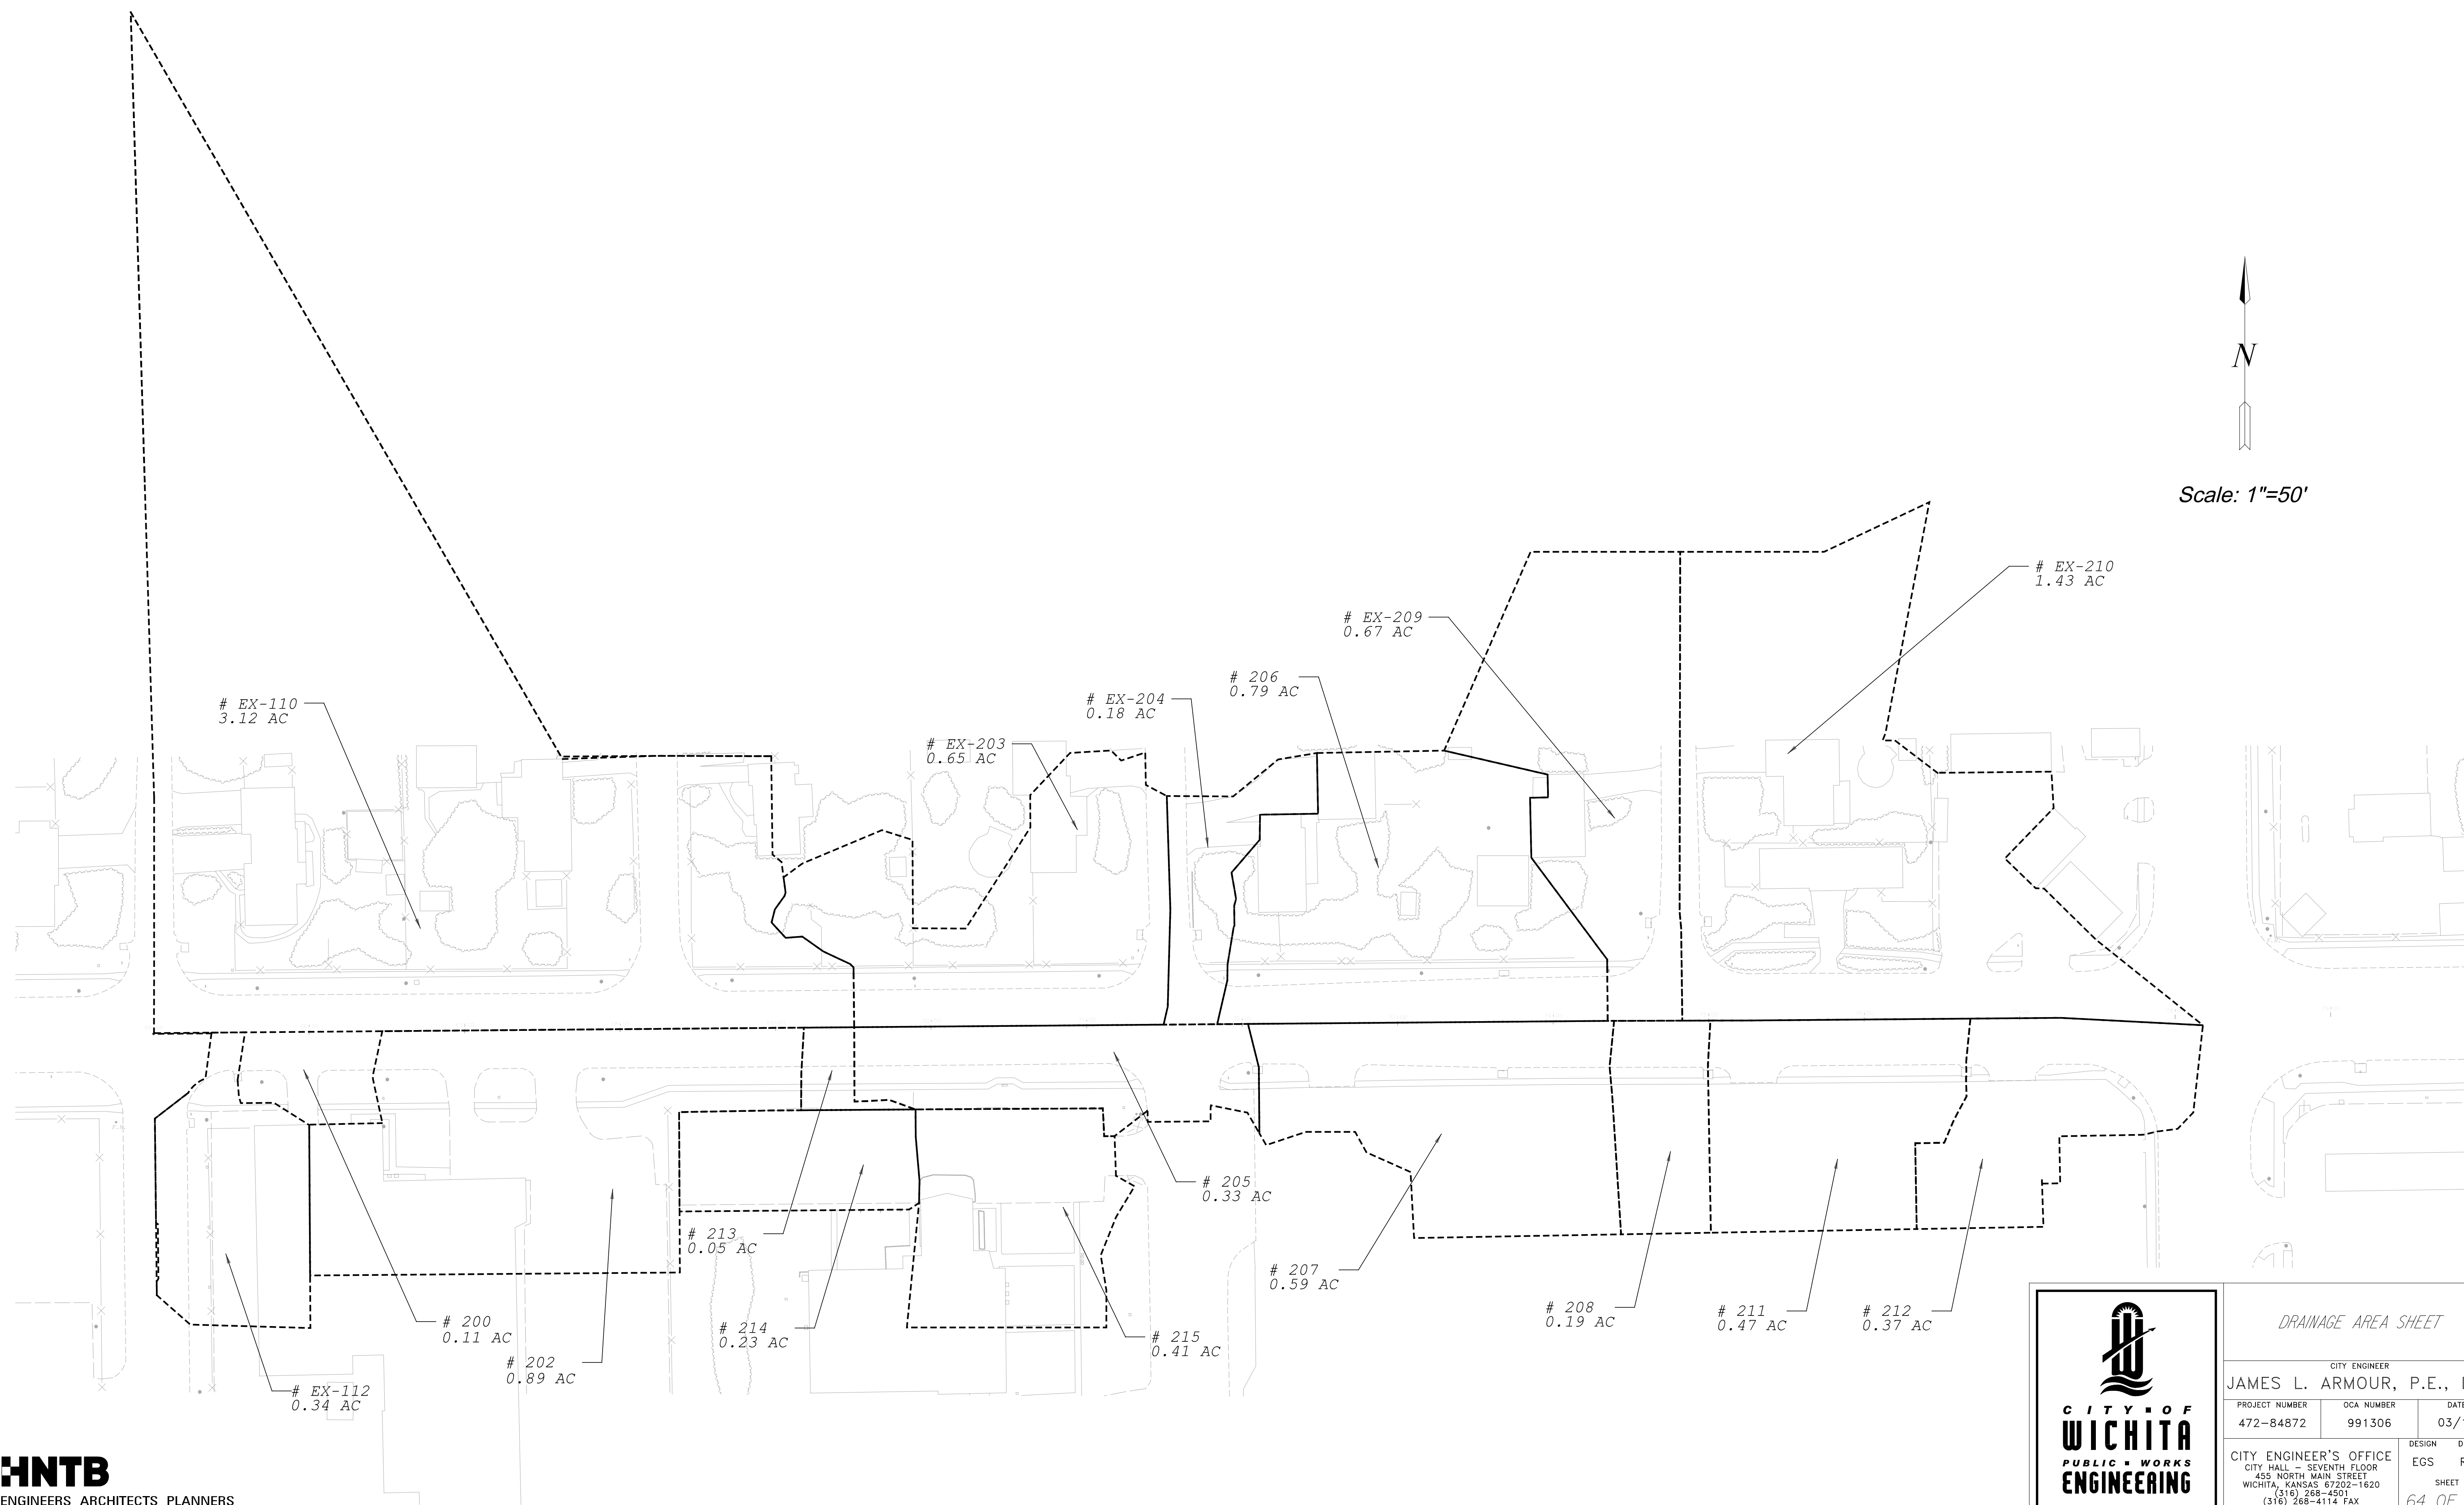

Scale: 1"=50'



Plotted on: Friday, February 26, 2010 9:11 AM
 Kschoncker Plot Output: \\G:\GIS\100\4038935-PS
 Plot Scale: 49.9999 Plot Table: 5037_half.dwg
 Design Filename: \\kcow00\jobs\5037\Roadway\CD\Drainage\drainage_ar.dwg



<i>DRAINAGE AREA SHEET</i>		
CITY ENGINEER JAMES L. ARMOUR, P.E., L.S.		
PROJECT NUMBER 472-84872	OCA NUMBER 991306	DATE 03/10
CITY ENGINEER'S OFFICE CITY HALL - SEVENTH FLOOR 455 NORTH MAIN STREET WICHITA, KANSAS 67202-1620 (316) 268-4501 (316) 268-4114 FAX		DESIGN DRAWN EGS RAM SHEET 64 OF 71

\\kcow00\jobs\5037\Roadway\CD\Drainage\drainage_ar.dwg