


PROJECT NO.	YEAR	SHEET NO.	TOTAL SHEETS
KA-1006-04	2010	66	71

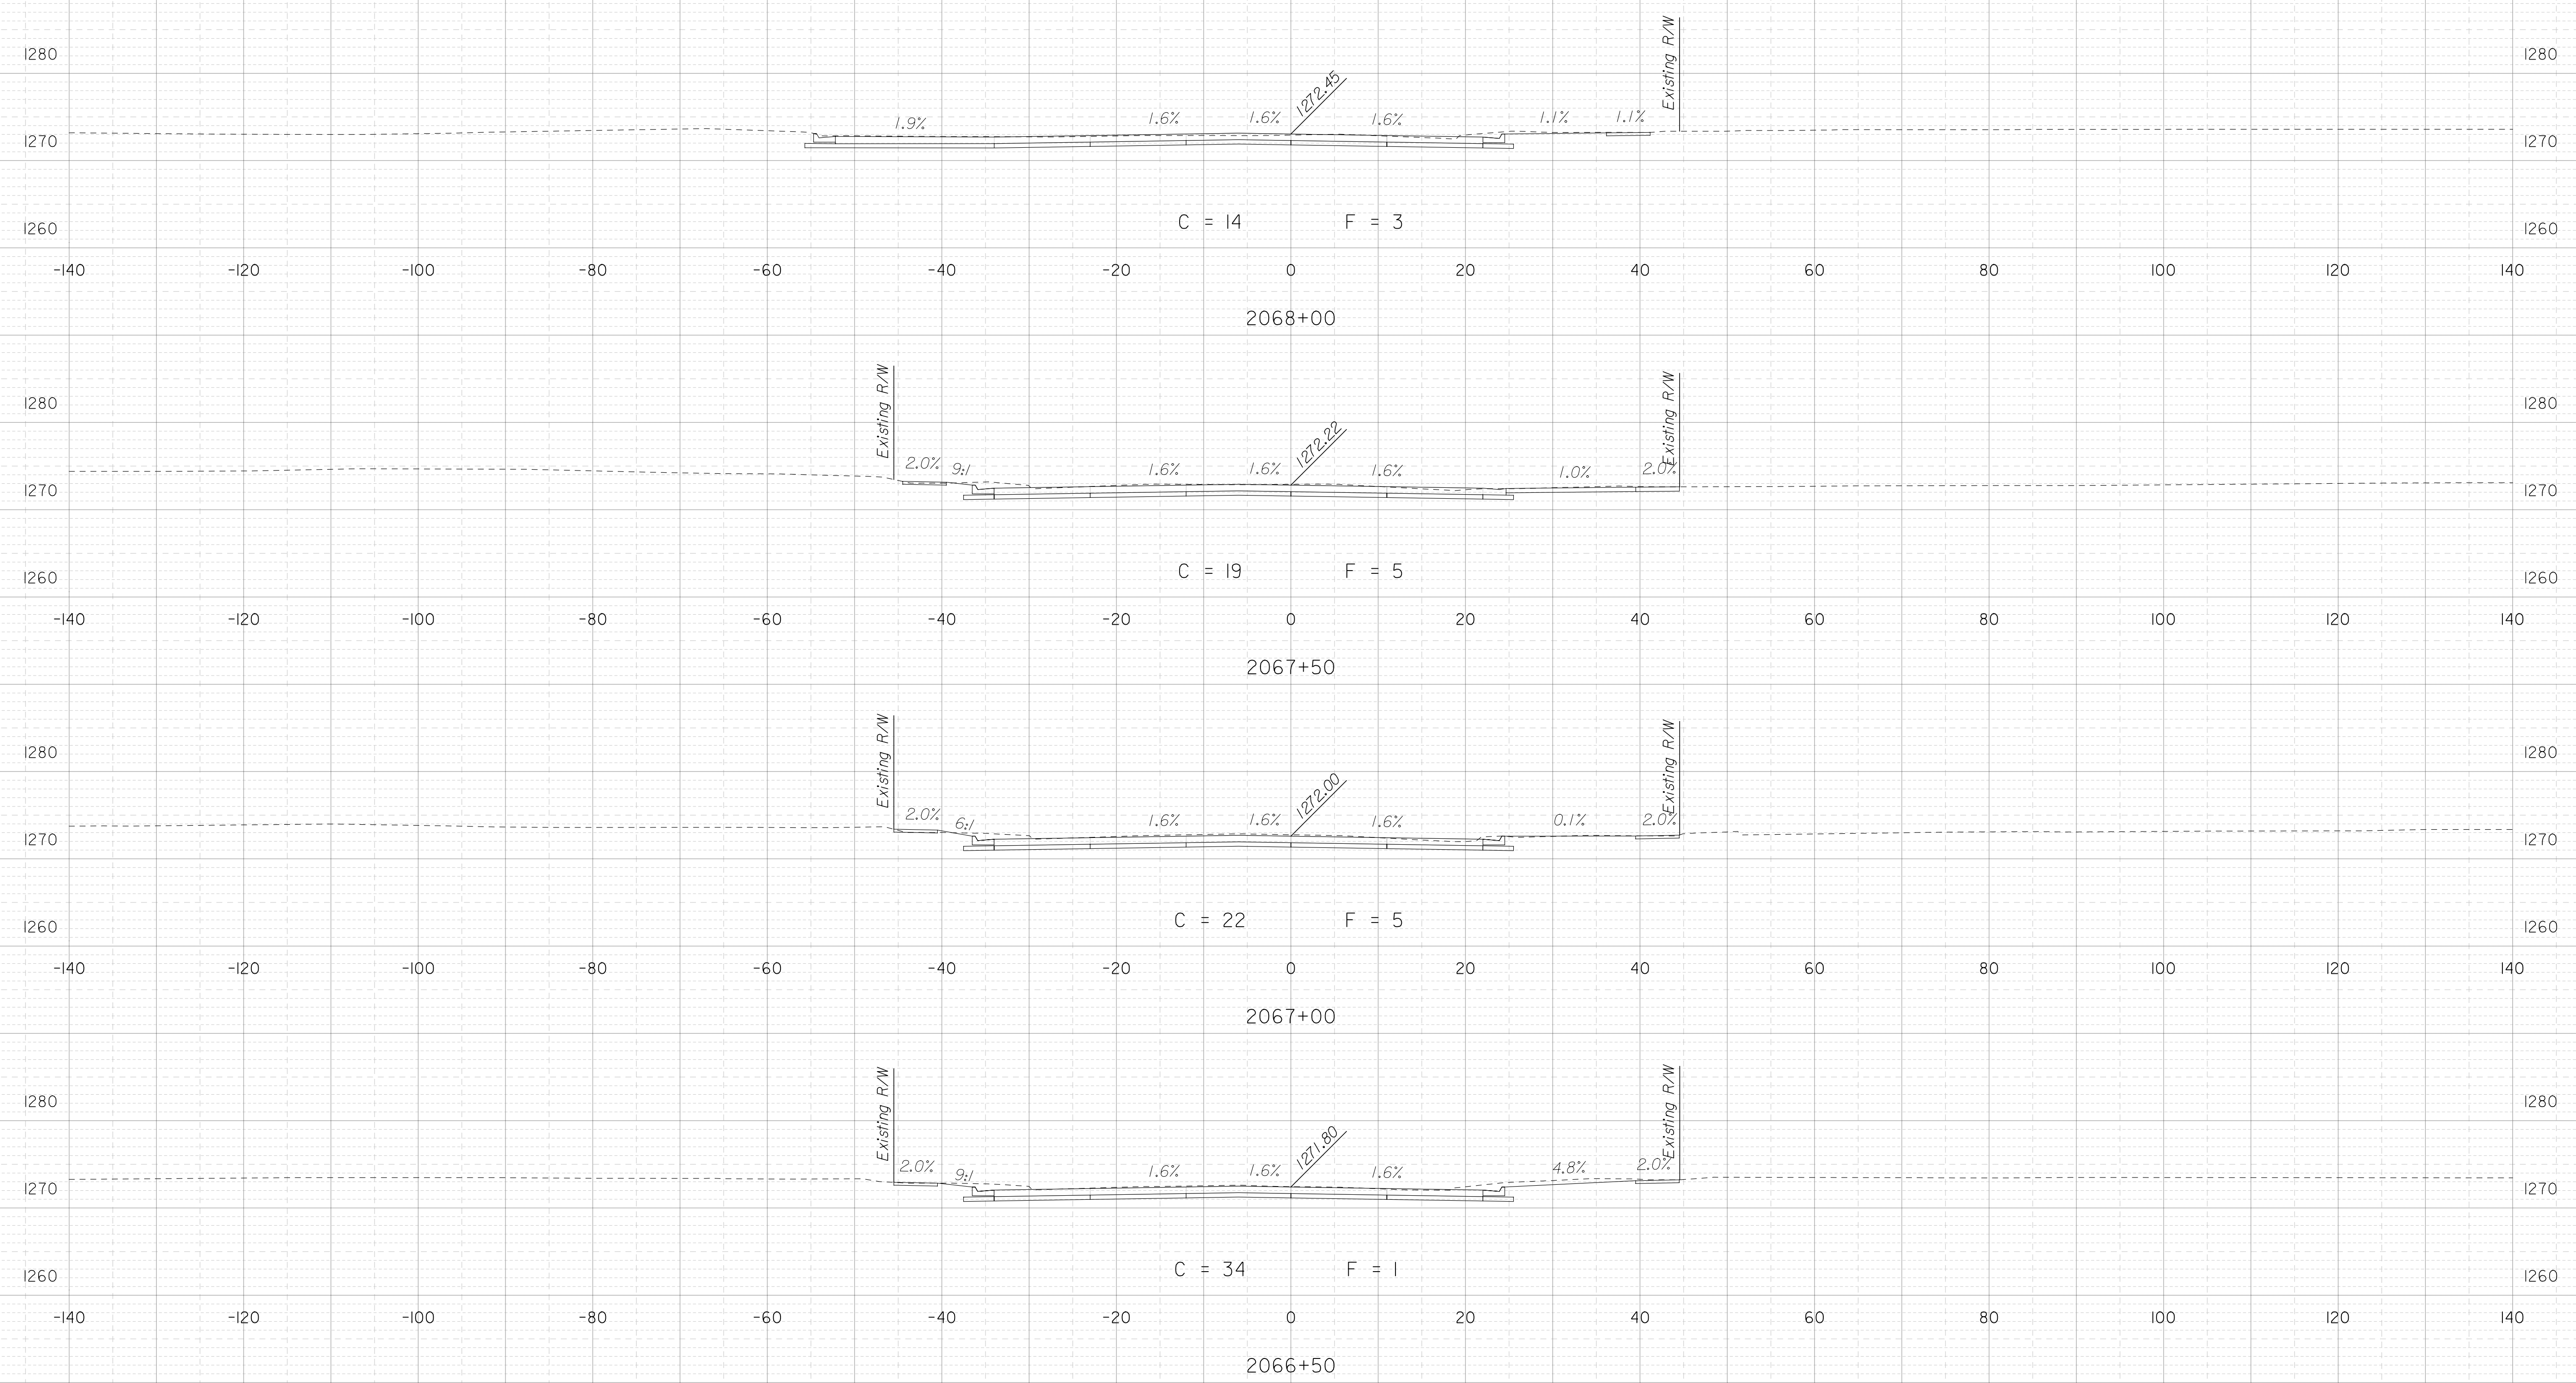

STA. 2066+50 TO STA. 2068+00

Plotted on: Friday, February 26, 2010 9:2
 Kschonaker Plot Output: \\CBSW001\CD\38833-PS
 Plot Scale: 9.999861 Pen Table: 5037_half.dpen
 Design Filename: \\kocov001\jobs\5037\Roadway\CD\Xsections.dgn

