


PROJECT NO.	YEAR	SHEET NO.	TOTAL SHEETS
KA-1006-04	2010	67	71

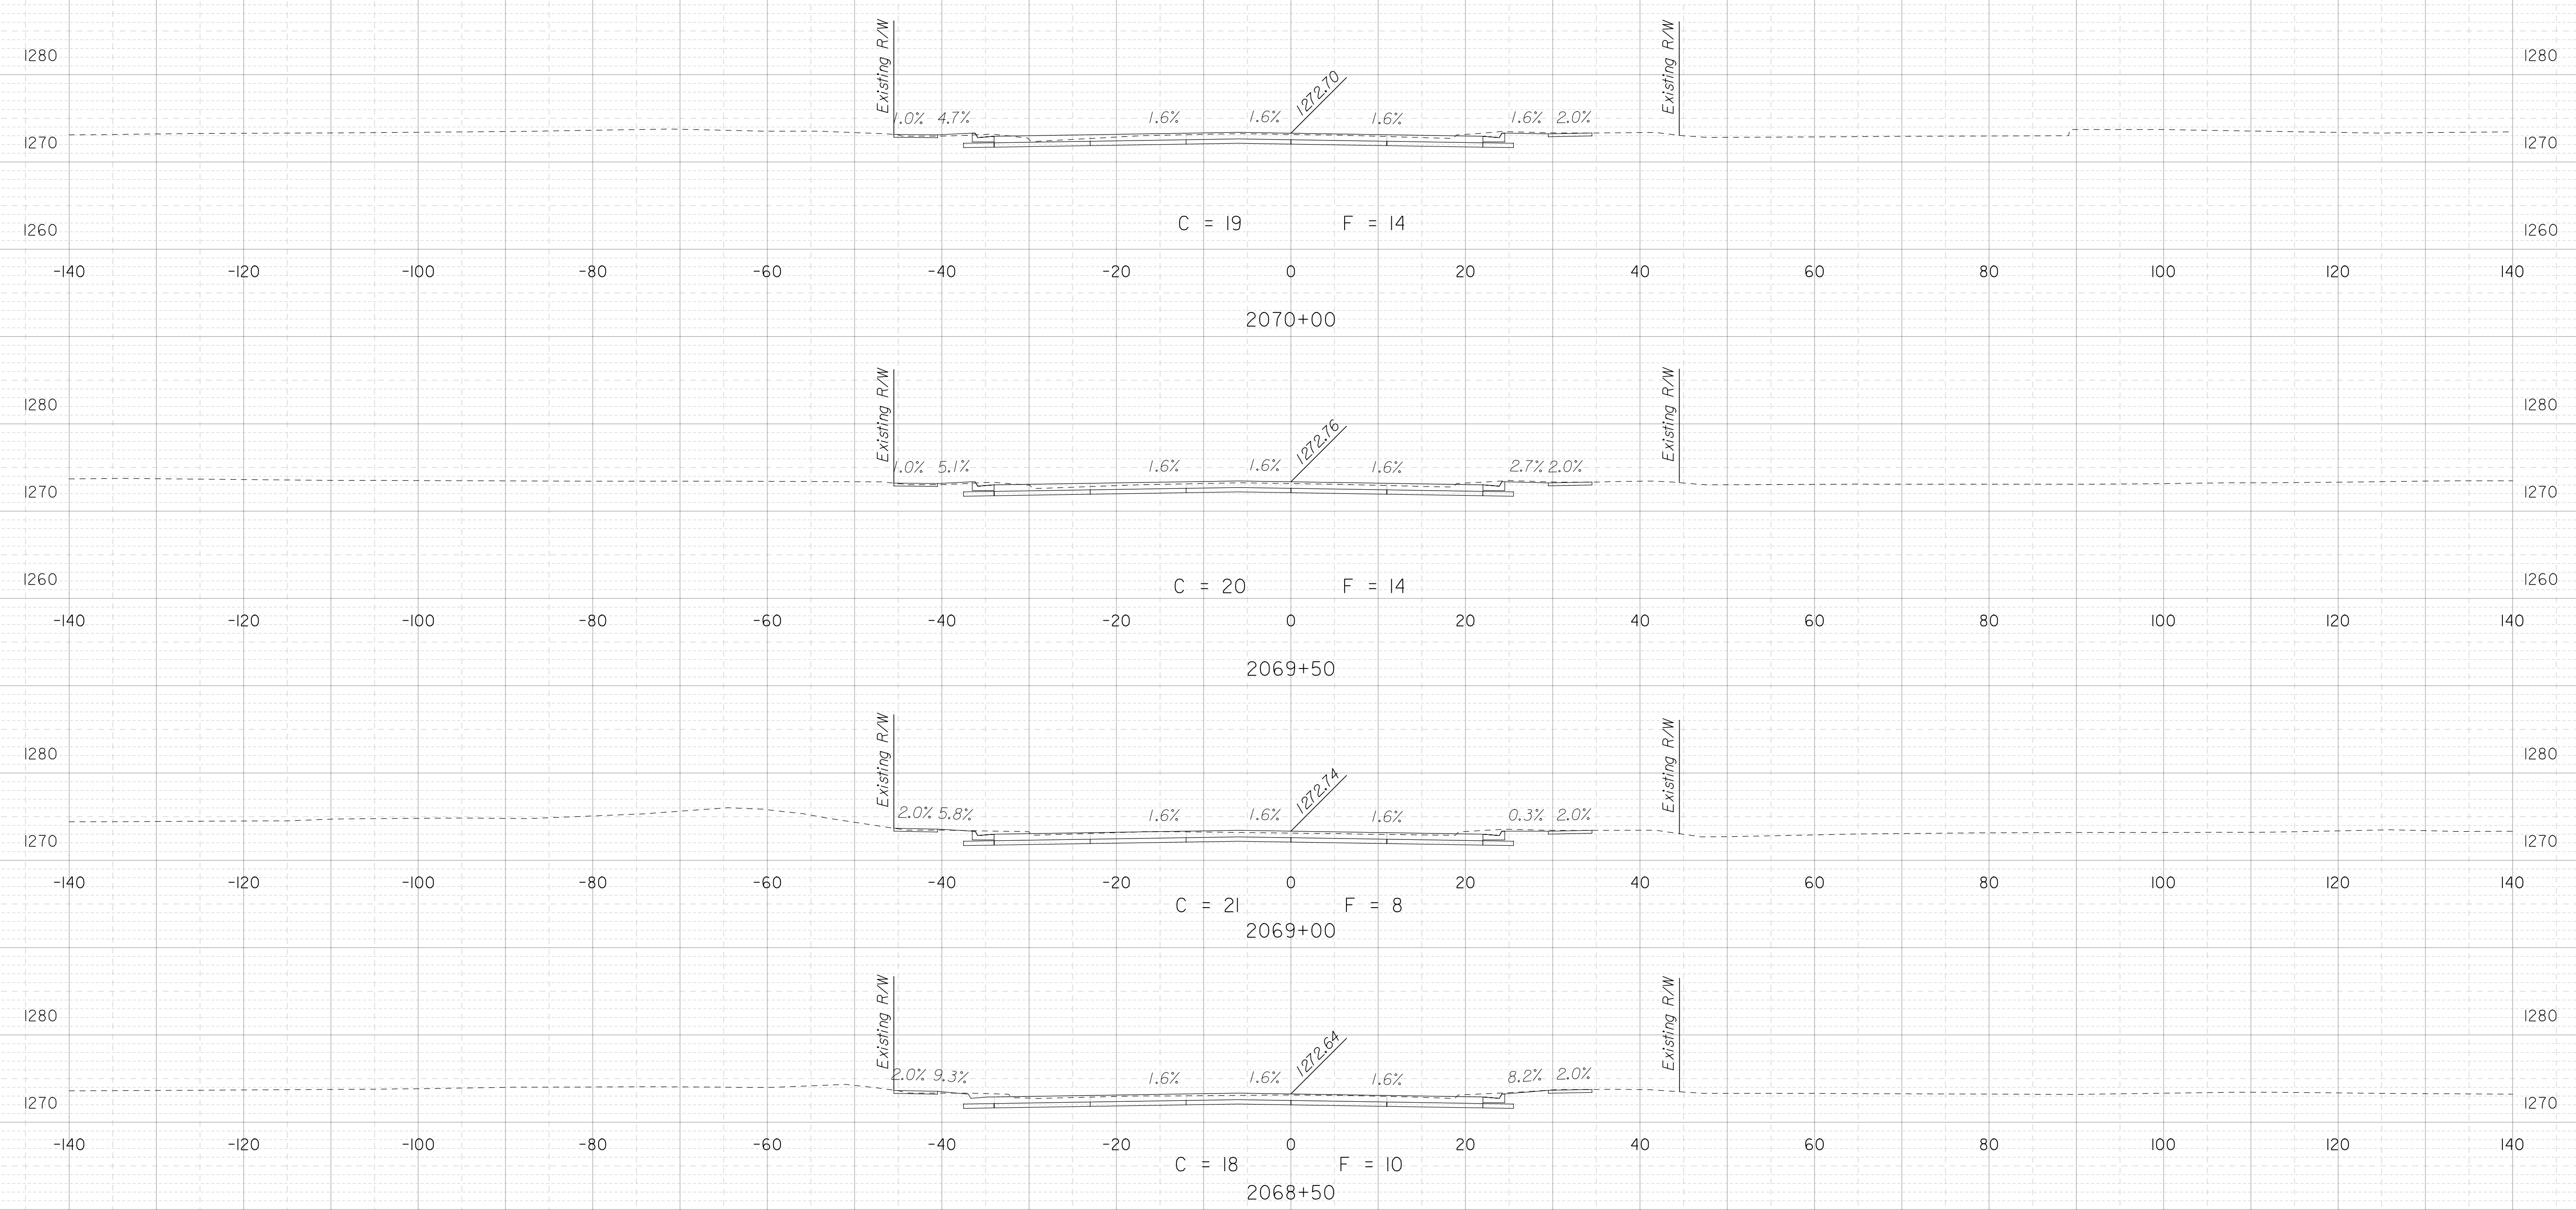

STA. 2068+50 TO STA. 2070+00

Plotted on: Friday, February 26, 2010 9:33
 Kschonaker Plot Output: \\CBSW001\CD\38833-PS
 Plot Scale: 9.999861 Pen Table: 5037_half.dpen
 Design Filename: \\kccov001\jobs\5037\Roadway\CD\Sections\Sections.dgn

