


| PROJECT NO. | YEAR | SHEET NO. | TOTAL SHEETS |
|-------------|------|-----------|--------------|
| KA-1006-04 | 2010 | 69 | 71 |

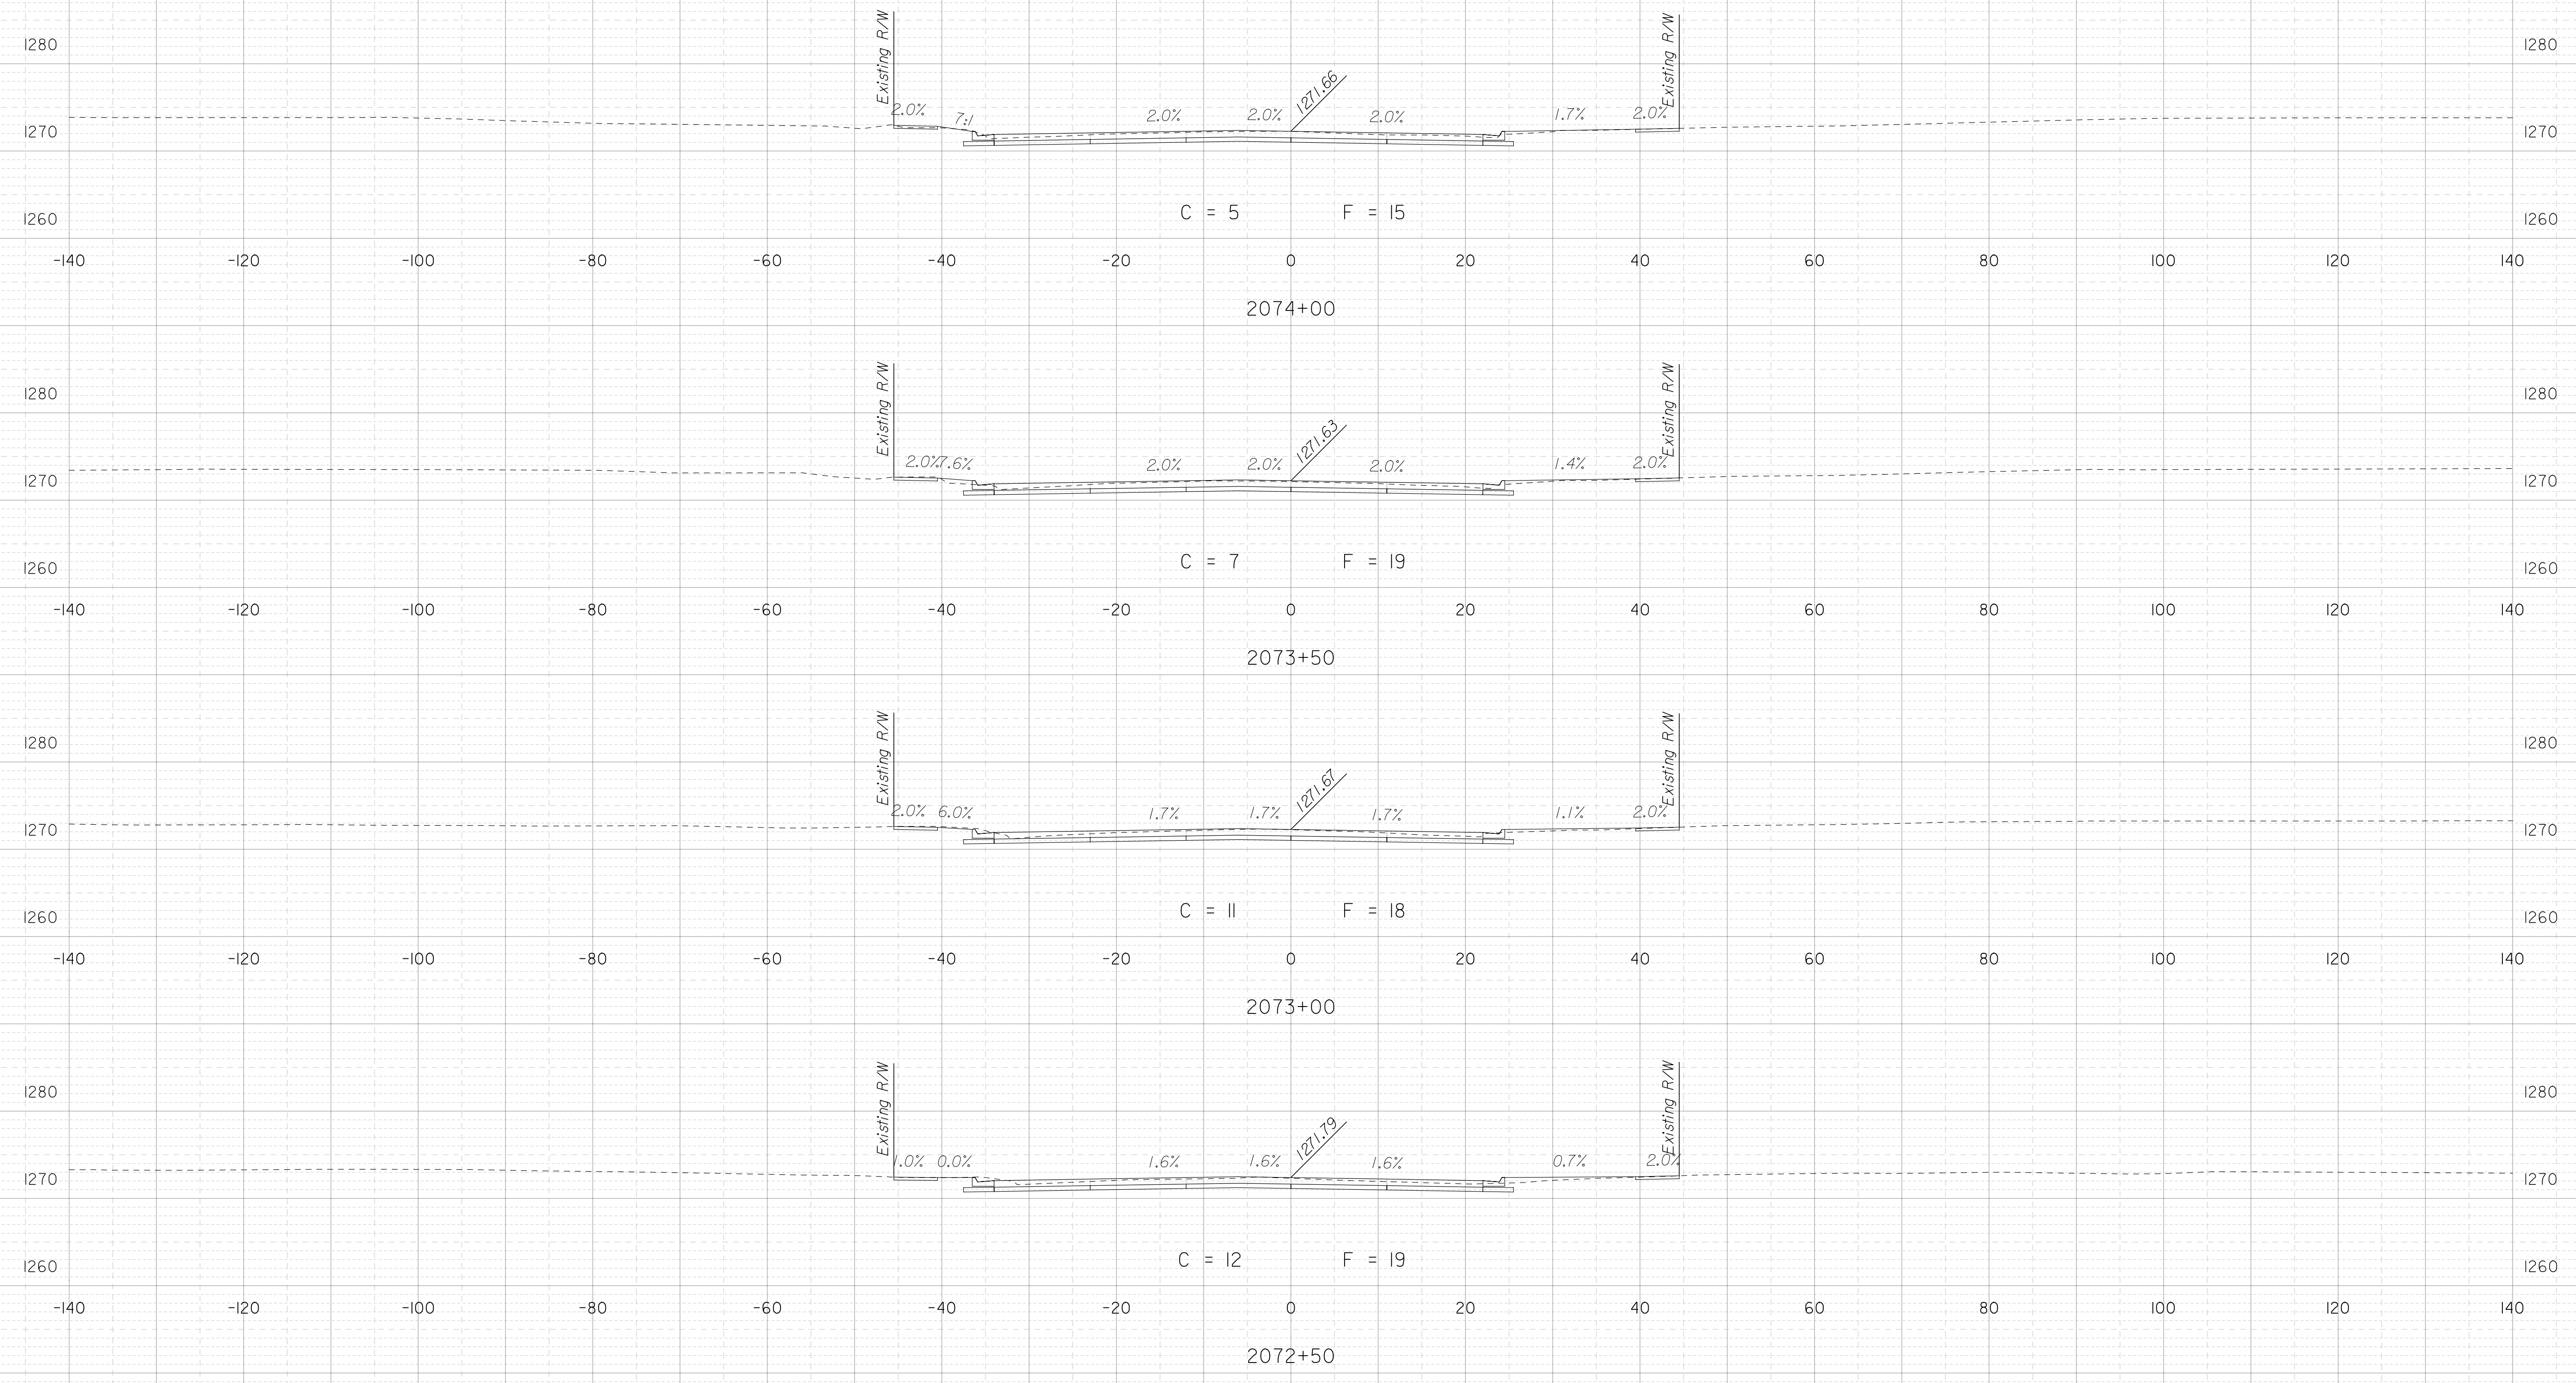

STA. 2072+50 TO STA. 2074+00

Plotted on: Friday, February 26, 2010 9:4
 Kschonaker Plot Output: \\CBS000\CD\38833-PS
 Plot Scale: 9.999861 Pen Table: 5037_half.dgn
 Design Filename: \\kcoo00\jobs\5037\Roadway\CD\Xsections.dgn

