
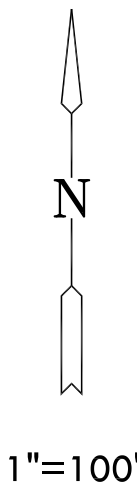


**WATER DISTRIBUTION PLANS  
SUMMIT CROSSING ADDITION**

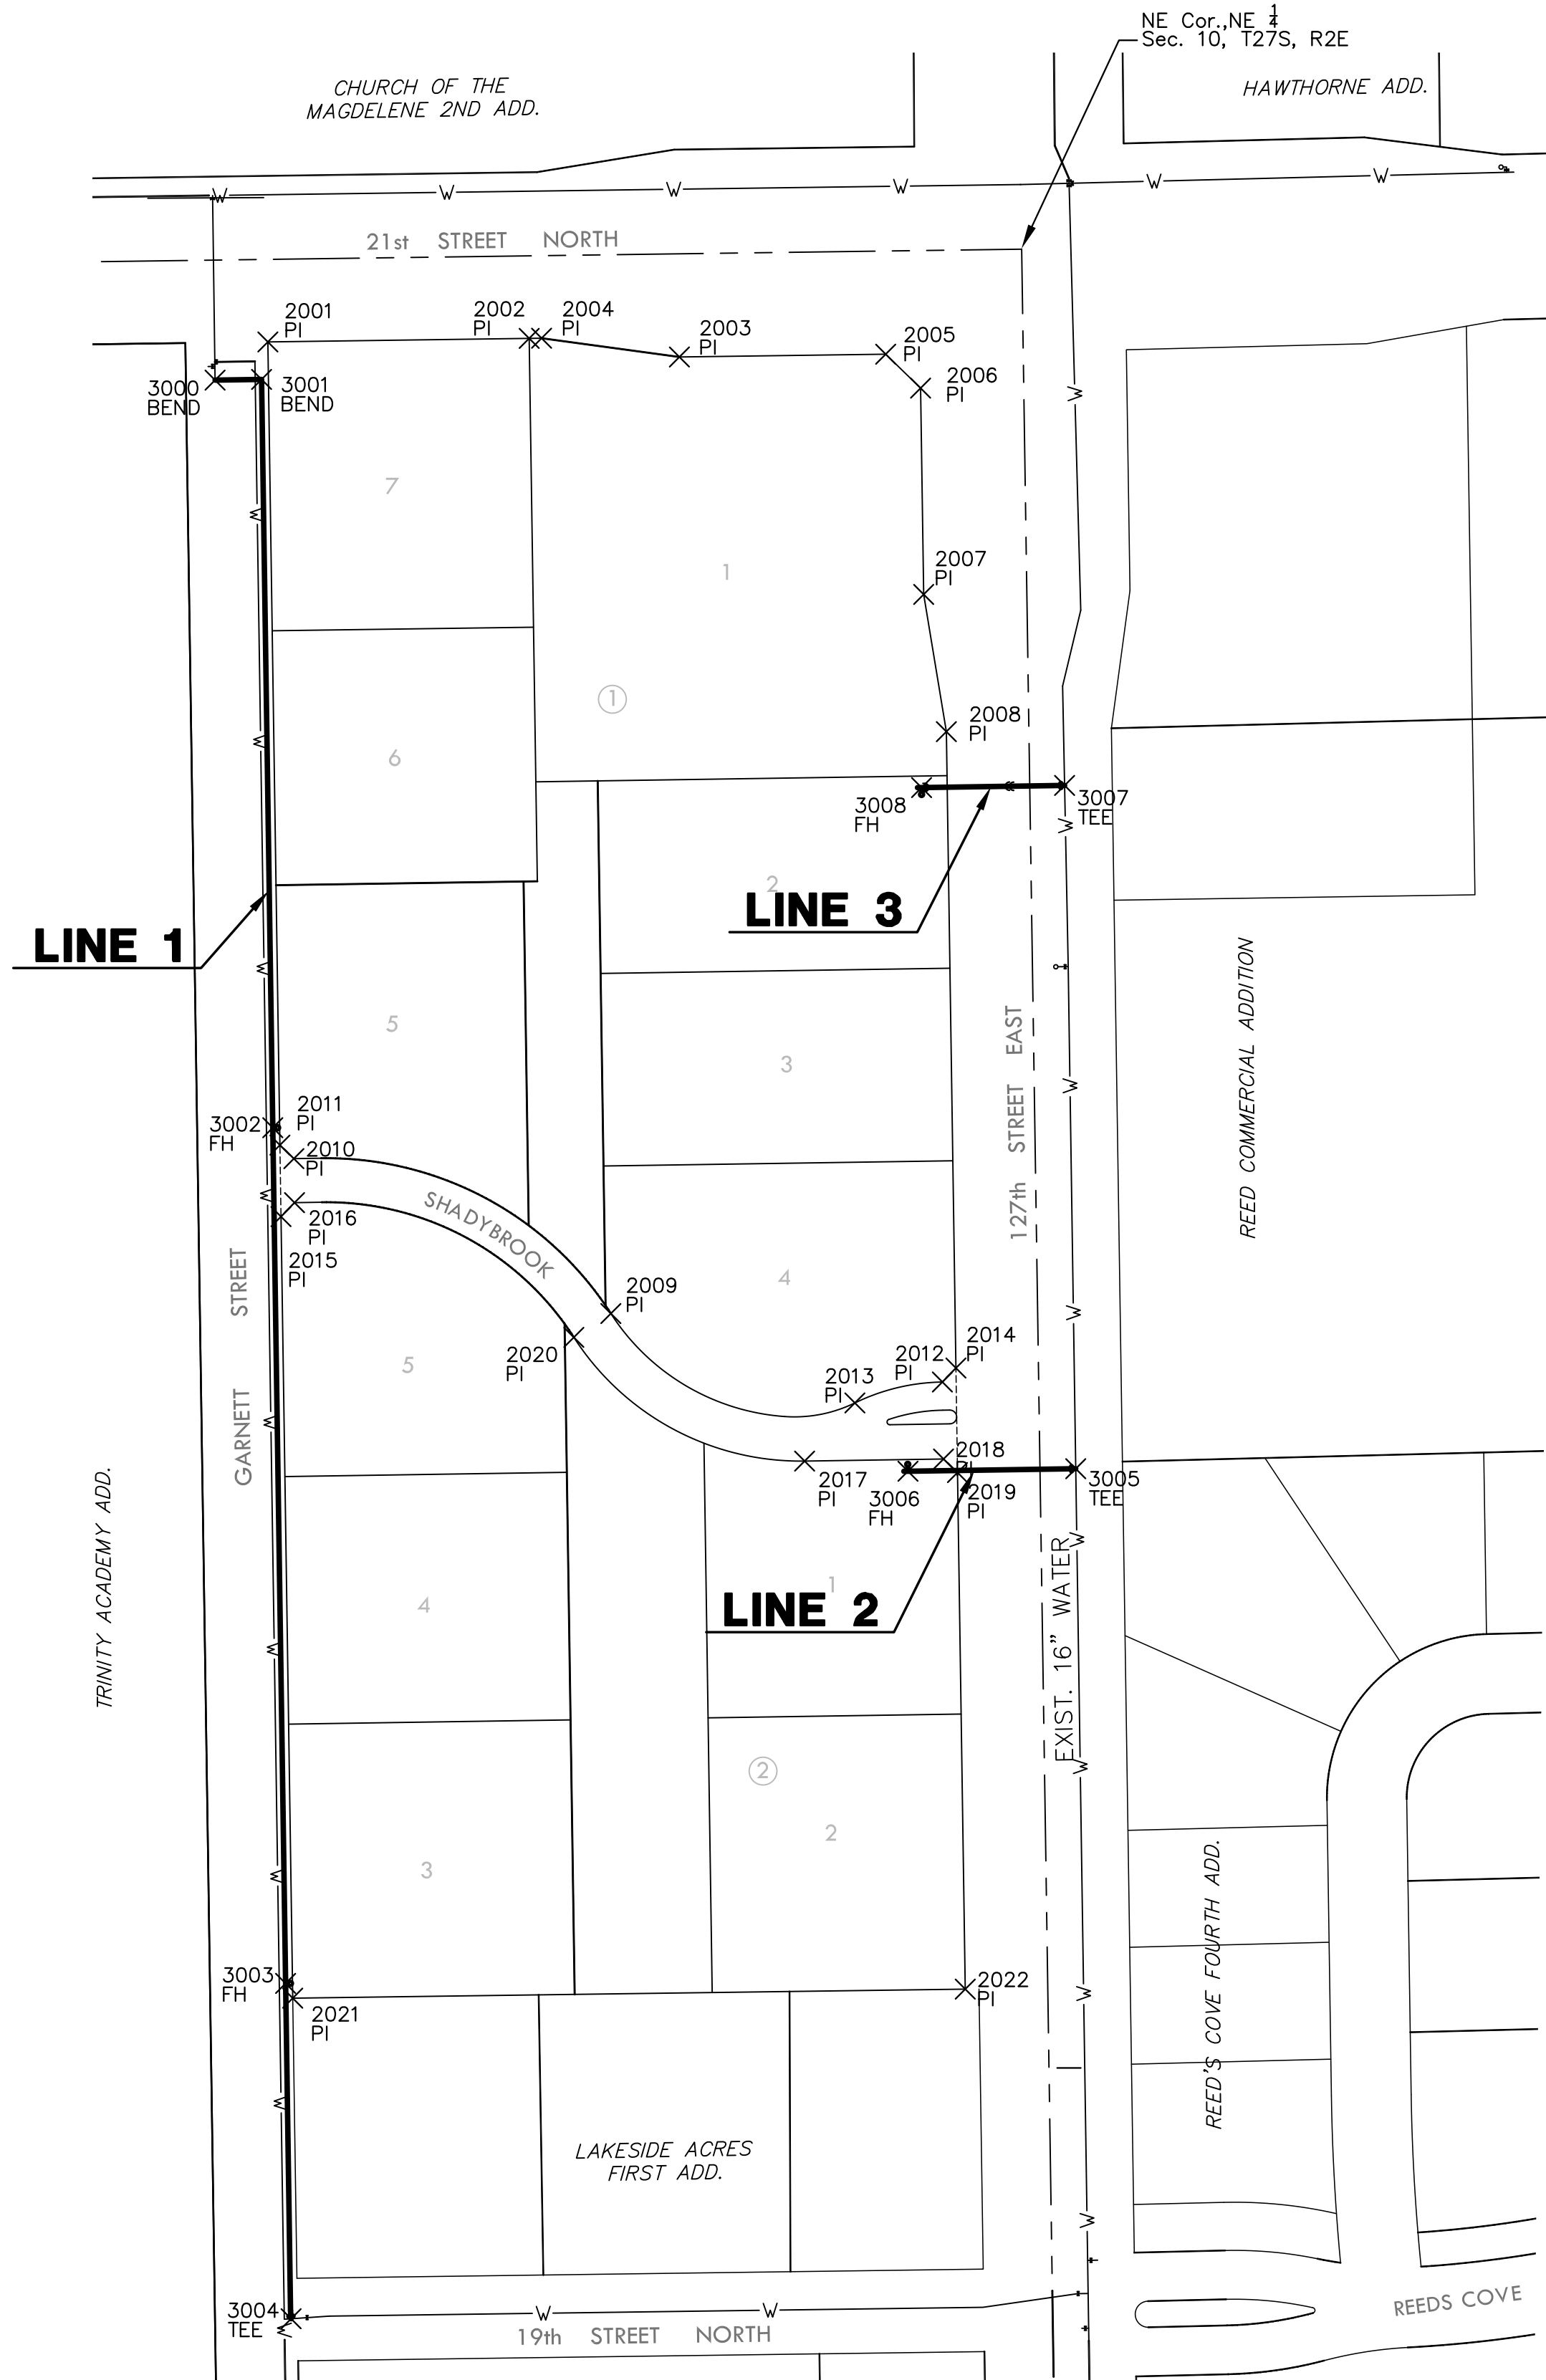

PLAT IRONS			
Point #	Northing	Easting	Desc.
2001	1699798.39	1690964.05	PI
2002	1699800.96	1691154.03	PI
2003	1699787.44	1691263.24	PI
2004	1699801.08	1691163.05	PI
2005	1699789.47	1691413.23	PI
2006	1699764.81	1691438.60	PI
2007	1699514.83	1691440.85	PI
2008	1699515.07	1691457.35	PI
2009	1699092.04	1691213.42	PI
2010	1699204.65	1690982.96	PI
2011	1699214.50	1690972.81	PI
2012	1699042.28	1691454.45	PI
2013	1699027.06	1691390.83	PI
2014	1699052.43	1691464.30	PI
2015	1699162.51	1690973.59	PI
2016	1699172.65	1690983.44	PI
2017	1698984.77	1691354.29	PI
2018	1698986.29	1691455.29	PI
2019	1698976.44	1691465.44	PI
2020	1699074.73	1691186.50	PI
2021	1698594.33	1690982.12	PI
2022	1698600.80	1691471.08	PI

WATER POINTS			
Point #	Northing	Easting	Desc.
3000	1699770.63	1690925.67	BEND
3001	1699771.13	1690959.46	BEND
3002	1699227.14	1690967.62	FH
3003	1698605.06	1690976.96	FH
3004	1698361.27	1690980.94	TEE
3005	1698979.23	1691551.41	TEE
3006	1698977.40	1691429.42	FH
3007	1699475.97	1691543.30	TEE
3008	1699474.41	1691439.32	FH

PLOTTED: Wednesday, March 03, 2010 @ 07:39AM

J:\CIVIL\08542\DWG\WTR\08542\_BUBBLE.DWG

**BUBBLE MAP**  
SHEET TITLE  
**448-90423**  
PROJECT NUMBER

DESIGN BY DFL  
DRAWN BY KKL  
CHECKED BY GJA

ISSUED March 2010  
REVISED

SHEET NO.  
**6 of 12**