

**SANITARY SEWER LATERAL
SUMMIT CROSSING ADDITION**

BUBBLE MAP

SHEET TITLE
468-84579
PROJECT NUMBER

DESIGN BY
DFL

DRAWN BY
DLM


CHECKED BY
GJA

ISSUED
March 2010

REVISED

SHEET NO.

7 of 13

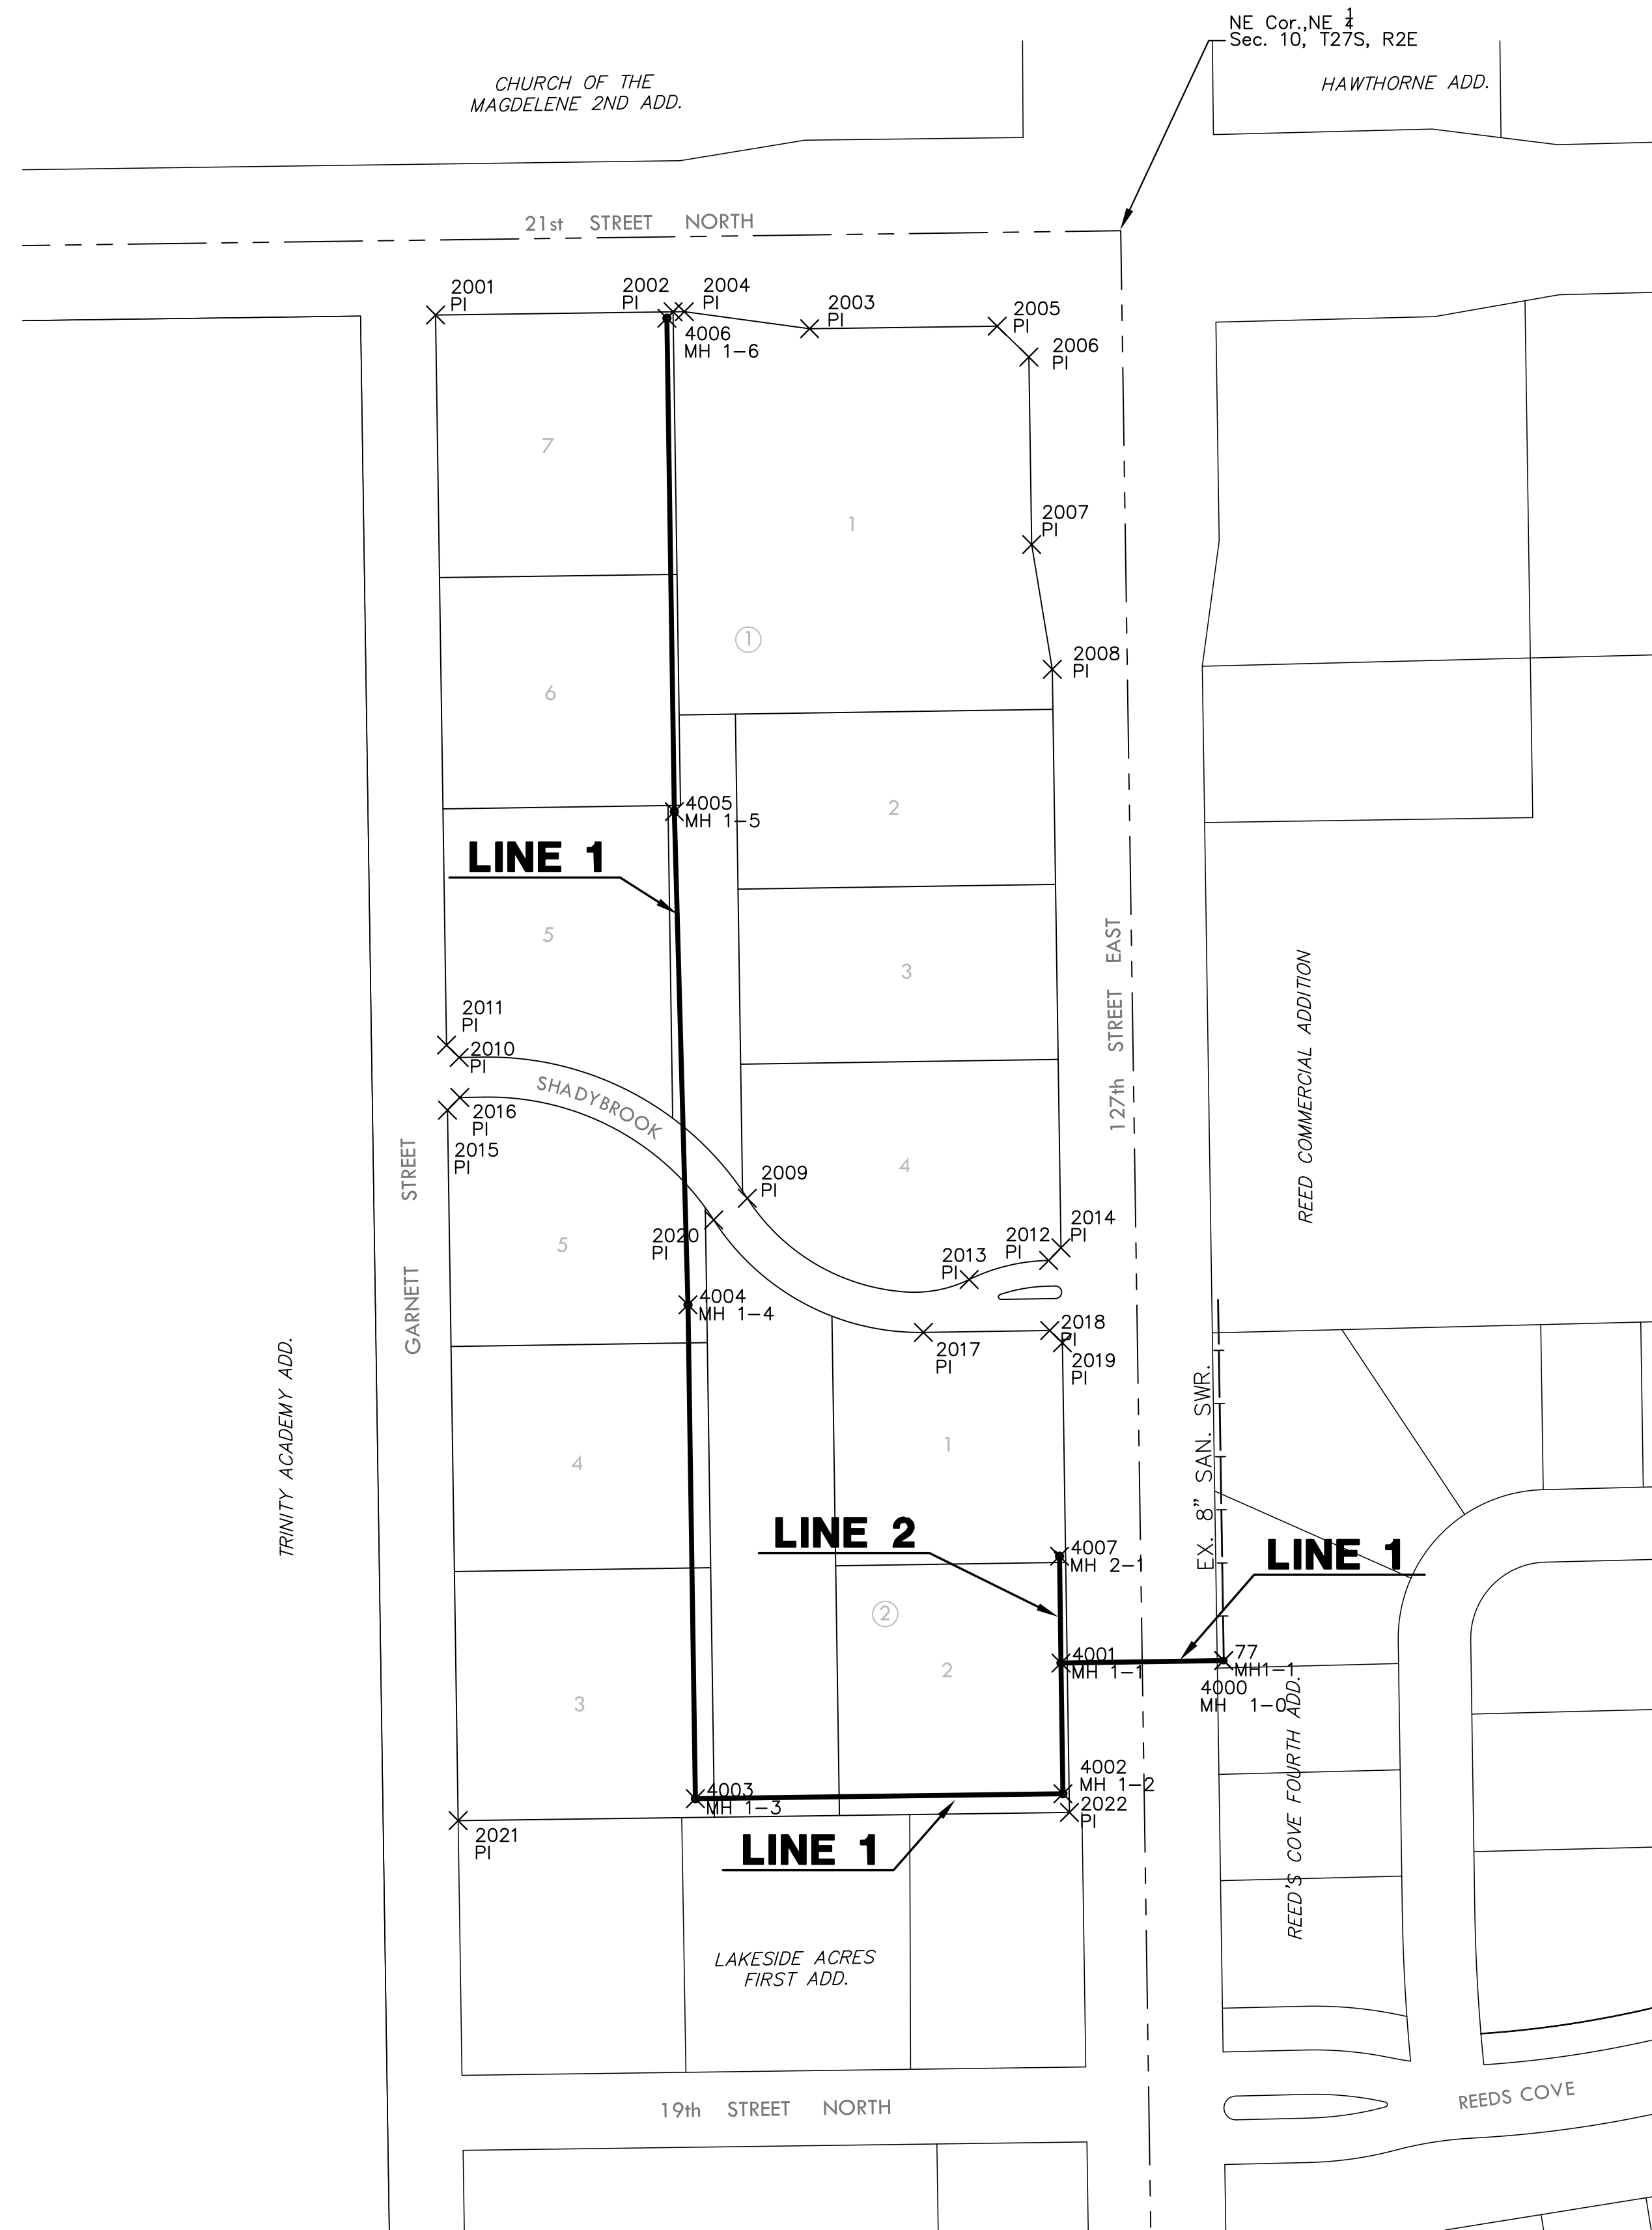

PLAT IRONS			
Point #	Northing	Easting	Desc.
2001	1699798.39	1690964.05	PI
2002	1699800.96	1691154.03	PI
2003	1699787.44	1691263.24	PI
2004	1699801.08	1691163.05	PI
2005	1699789.47	1691413.23	PI
2006	1699764.81	1691438.60	PI
2007	1699814.83	1691440.85	PI
2008	1699515.07	1691457.35	PI
2009	1699092.04	1691213.42	PI
2010	1699204.65	1690982.96	PI
2011	1699214.50	1690972.81	PI
2012	1699042.28	1691454.45	PI
2013	1699027.06	1691390.83	PI
2014	1699052.43	1691464.30	PI
2015	1699162.51	1690973.59	PI
2016	1699172.65	1690983.44	PI
2017	1698984.77	1691354.29	PI
2018	1698986.29	1691455.29	PI
2019	1698976.44	1691465.44	PI
2020	1699074.73	1691186.50	PI
2021	1698594.33	1690982.12	PI
2022	1698600.90	1691471.08	PI

SANITARY SEWER POINTS			
Point #	Northing	Easting	Desc.
4000	1698722.33	1691594.50	MH 1-0
4001	1698720.38	1691464.28	MH 1-1
4002	1698615.83	1691465.85	MH 1-2
4003	1698611.88	1691171.88	MH 1-3
4004	1699006.84	1691165.95	MH 1-4
4005	1699401.21	1691155.03	MH 1-5
4006	1699795.87	1691149.10	MH 1-6
4007	1698805.81	1691463.13	MH 2-1