
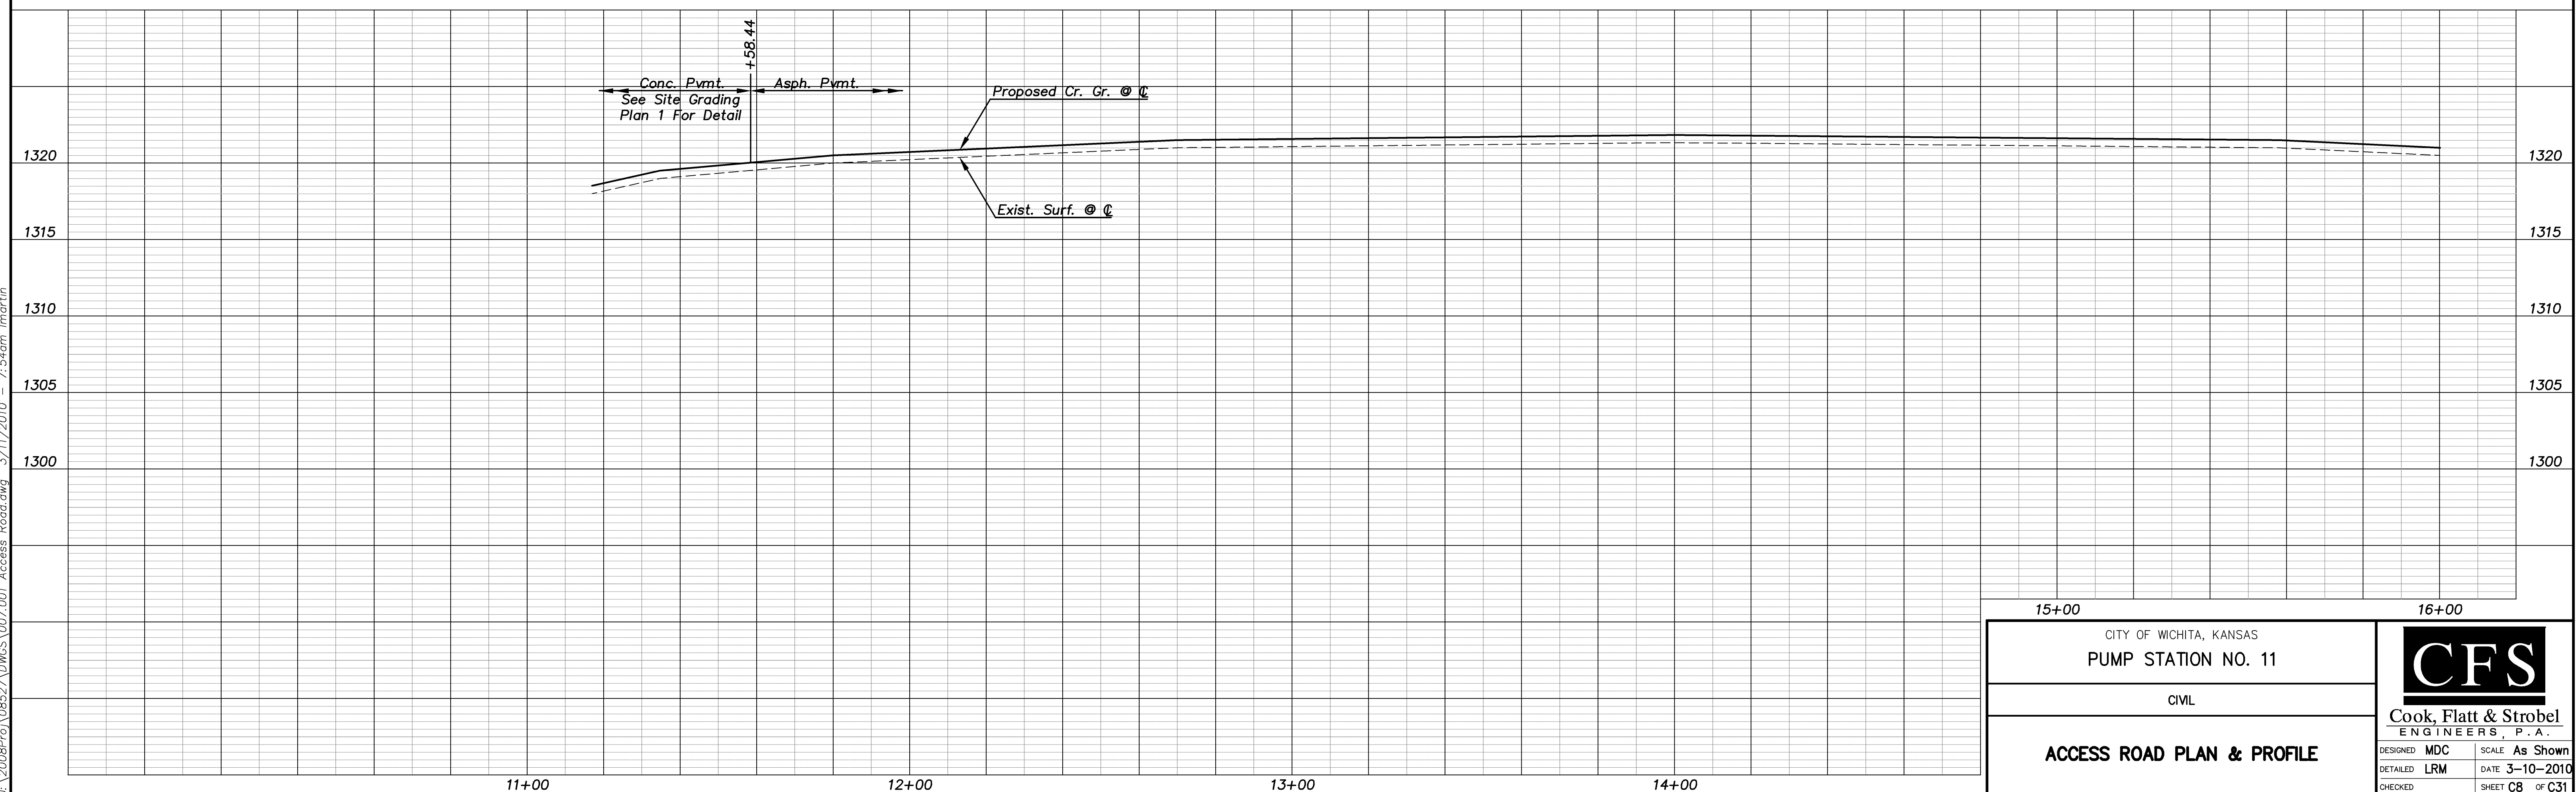
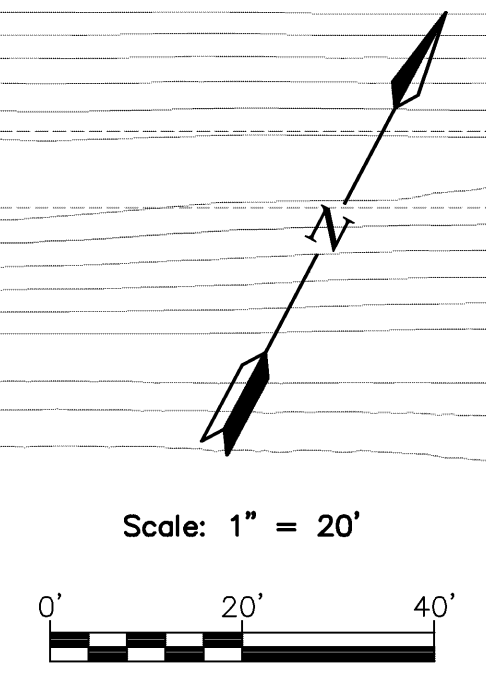


N=1709507.419
E=1642227.668

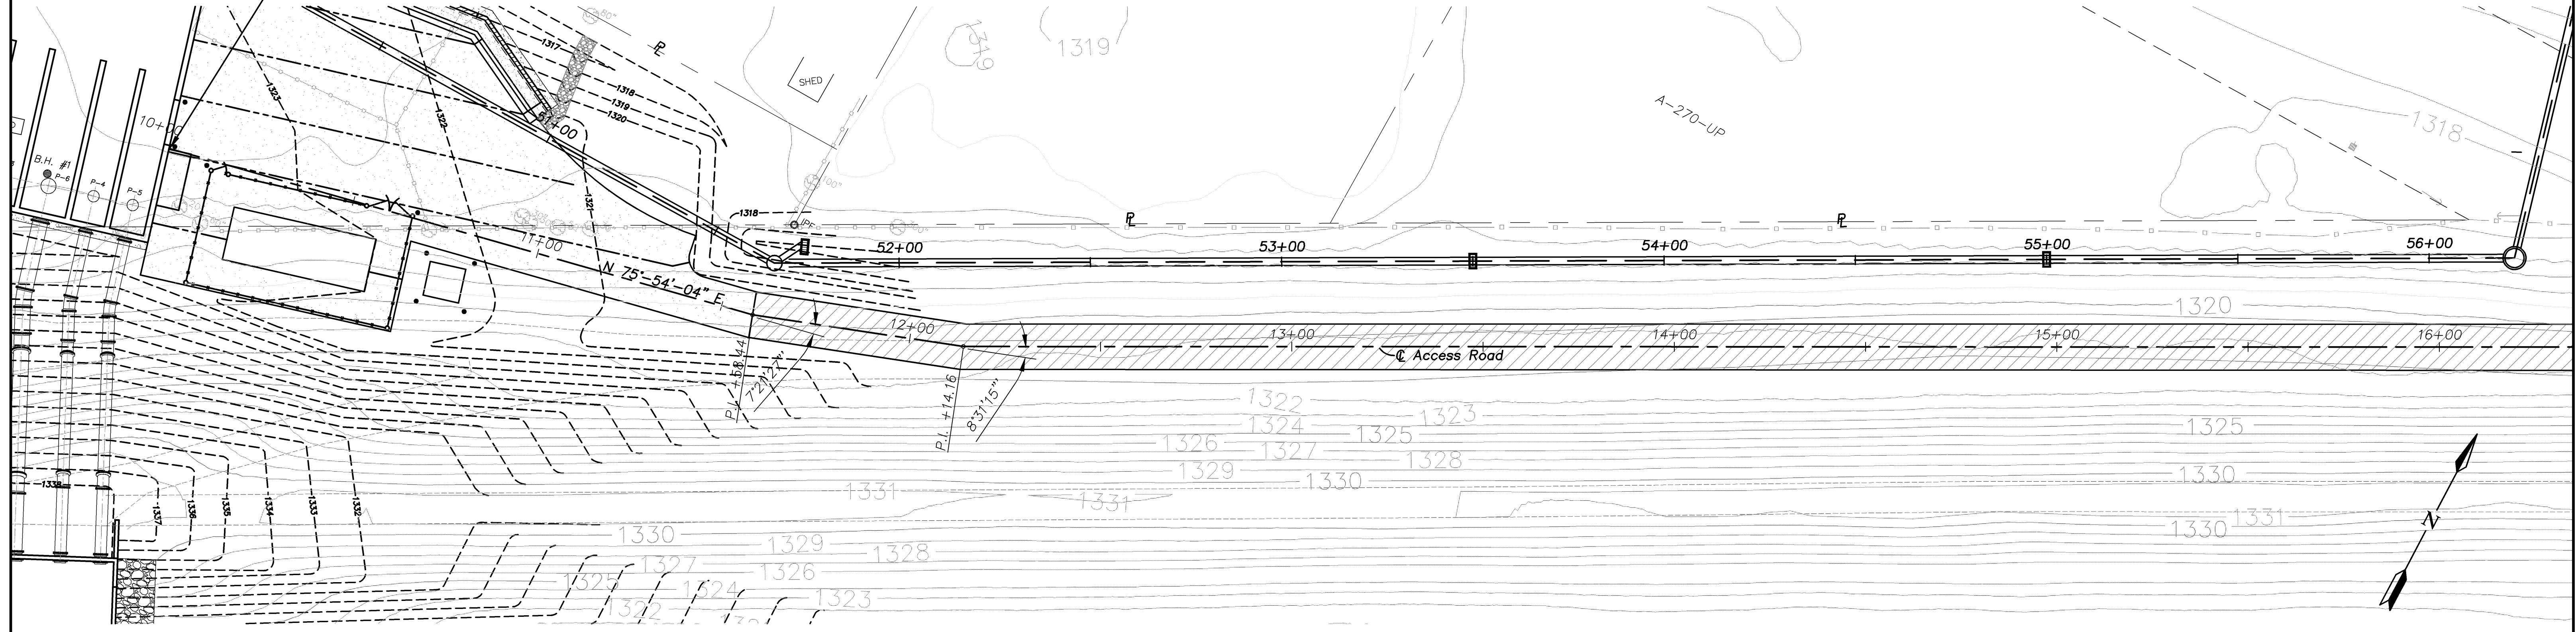

PROFILE

DATE	
BY	
SURVEIL	
NOTE BOOK	
ALIGNMENT CHECKED	
RT. OF WAY CHECKED	
NO.	

PROFILE

DATE	
BY	
SURVEIL	
NOTE BOOK	
GRADES CHECKED	
BR'S NOTED	
STRUCTURE INSTALLATIONS CHECKED	
NO.	

J:\2008Proj\06527\DWG\007.001 Access Road.dwg 3/11/2010 7:54am martin

CITY OF WICHITA, KANSAS		CFS Cook, Flatt & Strobel ENGINEERS, P. A.
PUMP STATION NO. 11		
CIVIL		DESIGNED MDC
ACCESS ROAD PLAN & PROFILE		SCALE As Shown
		Detailed LRM
		DATE 3-10-2010
		CHECKED
		SHEET C8 OF C31