

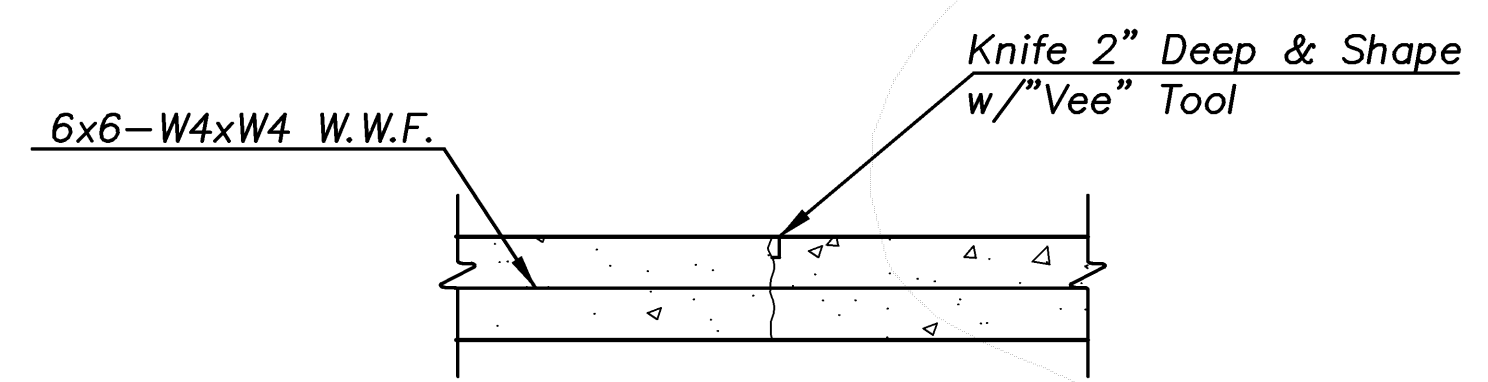


A-272-UP
1427 W. 37TH ST. NORTH

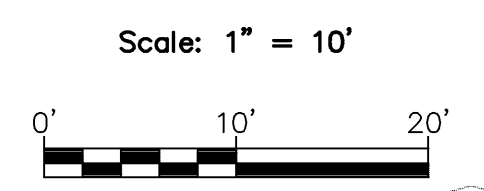


CONTRACTION JOINT DETAIL
Note: No sawn joints will be allowed.

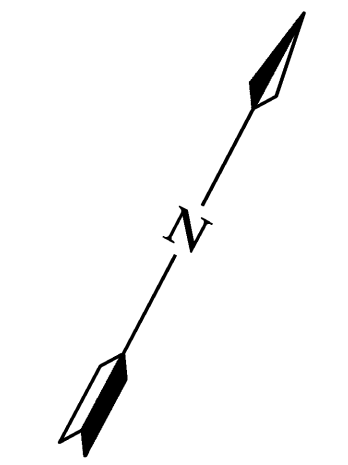

LEGEND

- Concrete Pavement
- Asphalt Pavement
- Contraction Or Traverse Construction Joint
- Longitudinal Joint Or Longitudinal Construction Joint
- Pipe Bollard

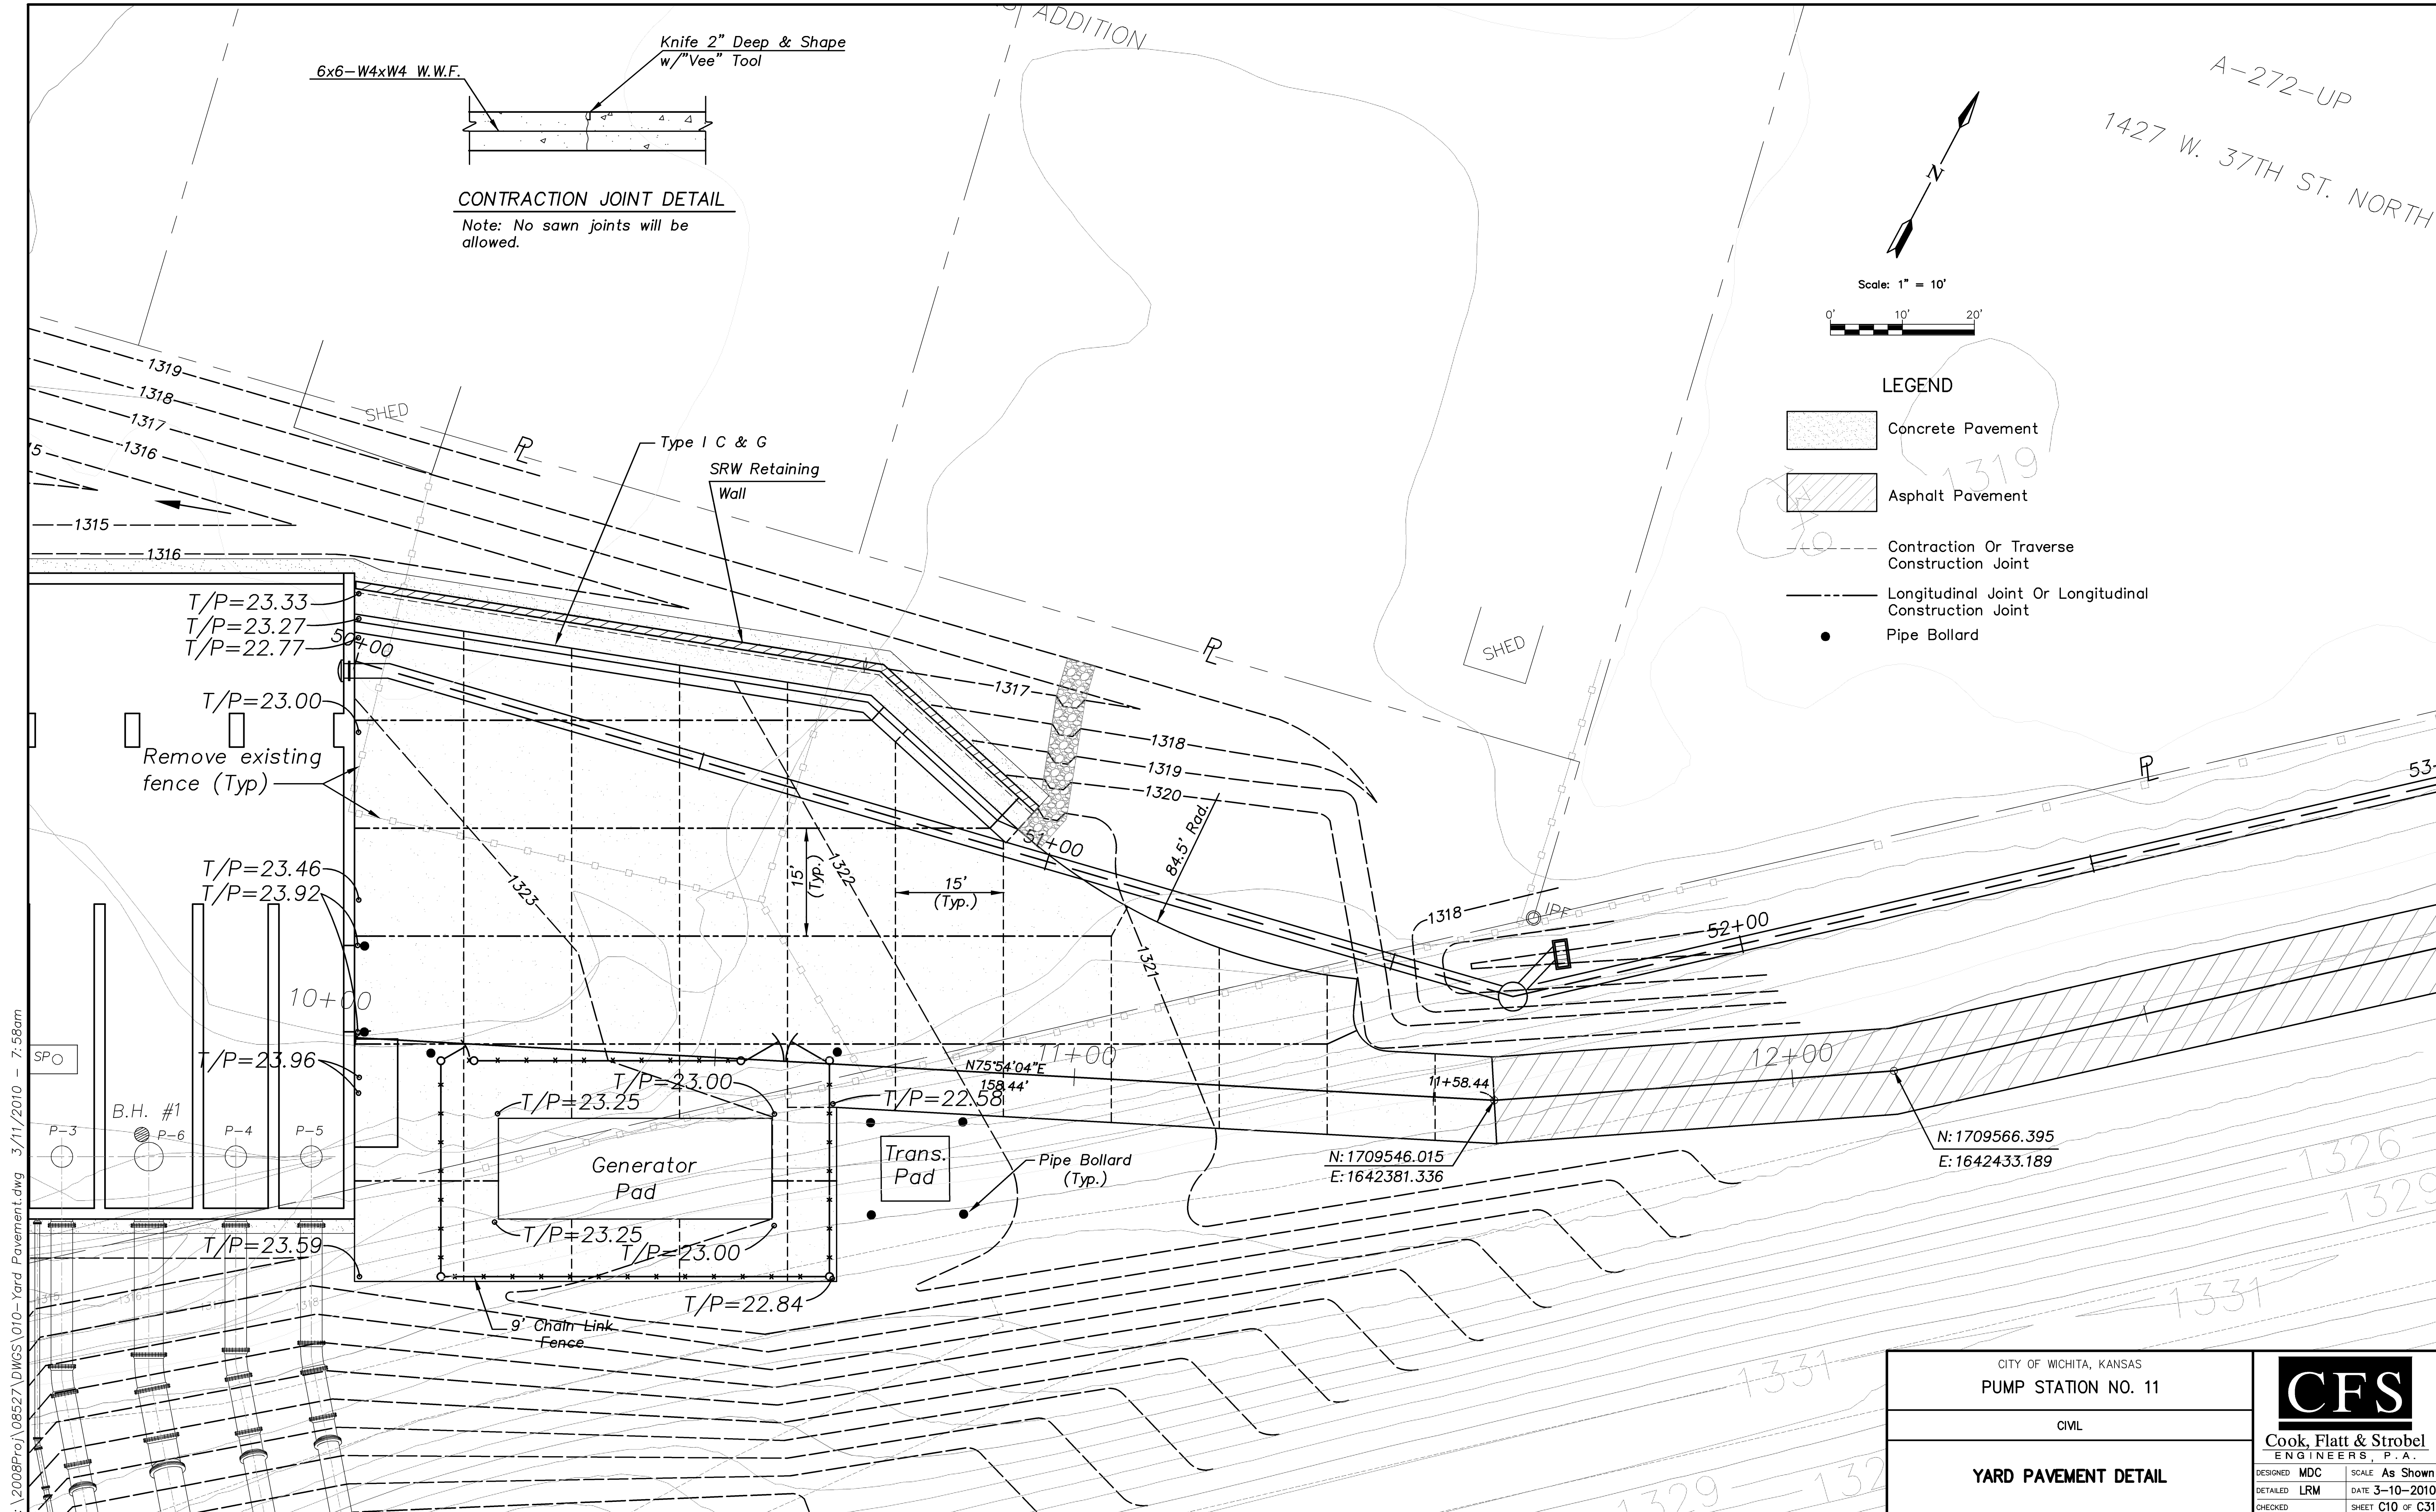

J:\2008Proj\08527\DWGS\010-Yard Pavement.dwg 3/11/2010 - 7:58am

CITY OF WICHITA, KANSAS		CFS Cook, Flatt & Strobel ENGINEERS, P. A.
PUMP STATION NO. 11		
CIVIL		DESIGNED MDC SCALE As Shown
YARD PAVEMENT DETAIL		Detailed LRM DATE 3-10-2010
		CHECKED SHEET C10 OF C31