



LATERAL 1, MAIN 6A, NW1
STONEBRIDGE ADDITION
WICHITA, KANSAS

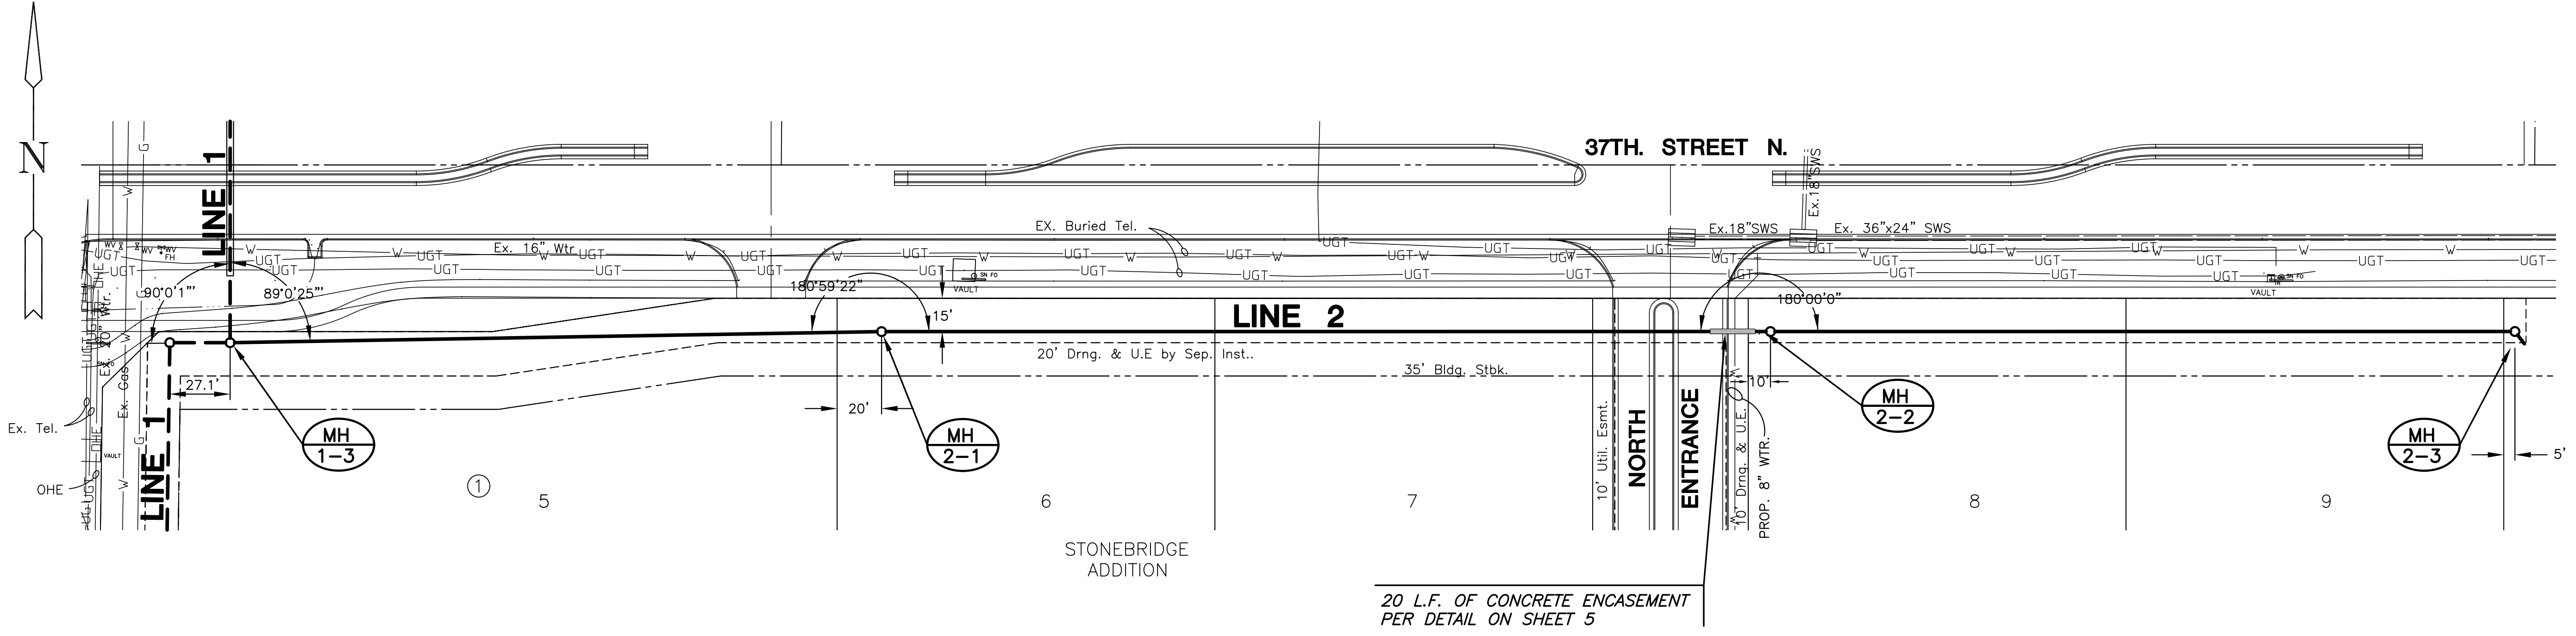

NOTE:
CONTRACTOR TO VERIFY THE DEPTH AND LOCATION OF EXISTING UTILITIES PRIOR TO CONSTRUCTION.

PLAN LINE 2

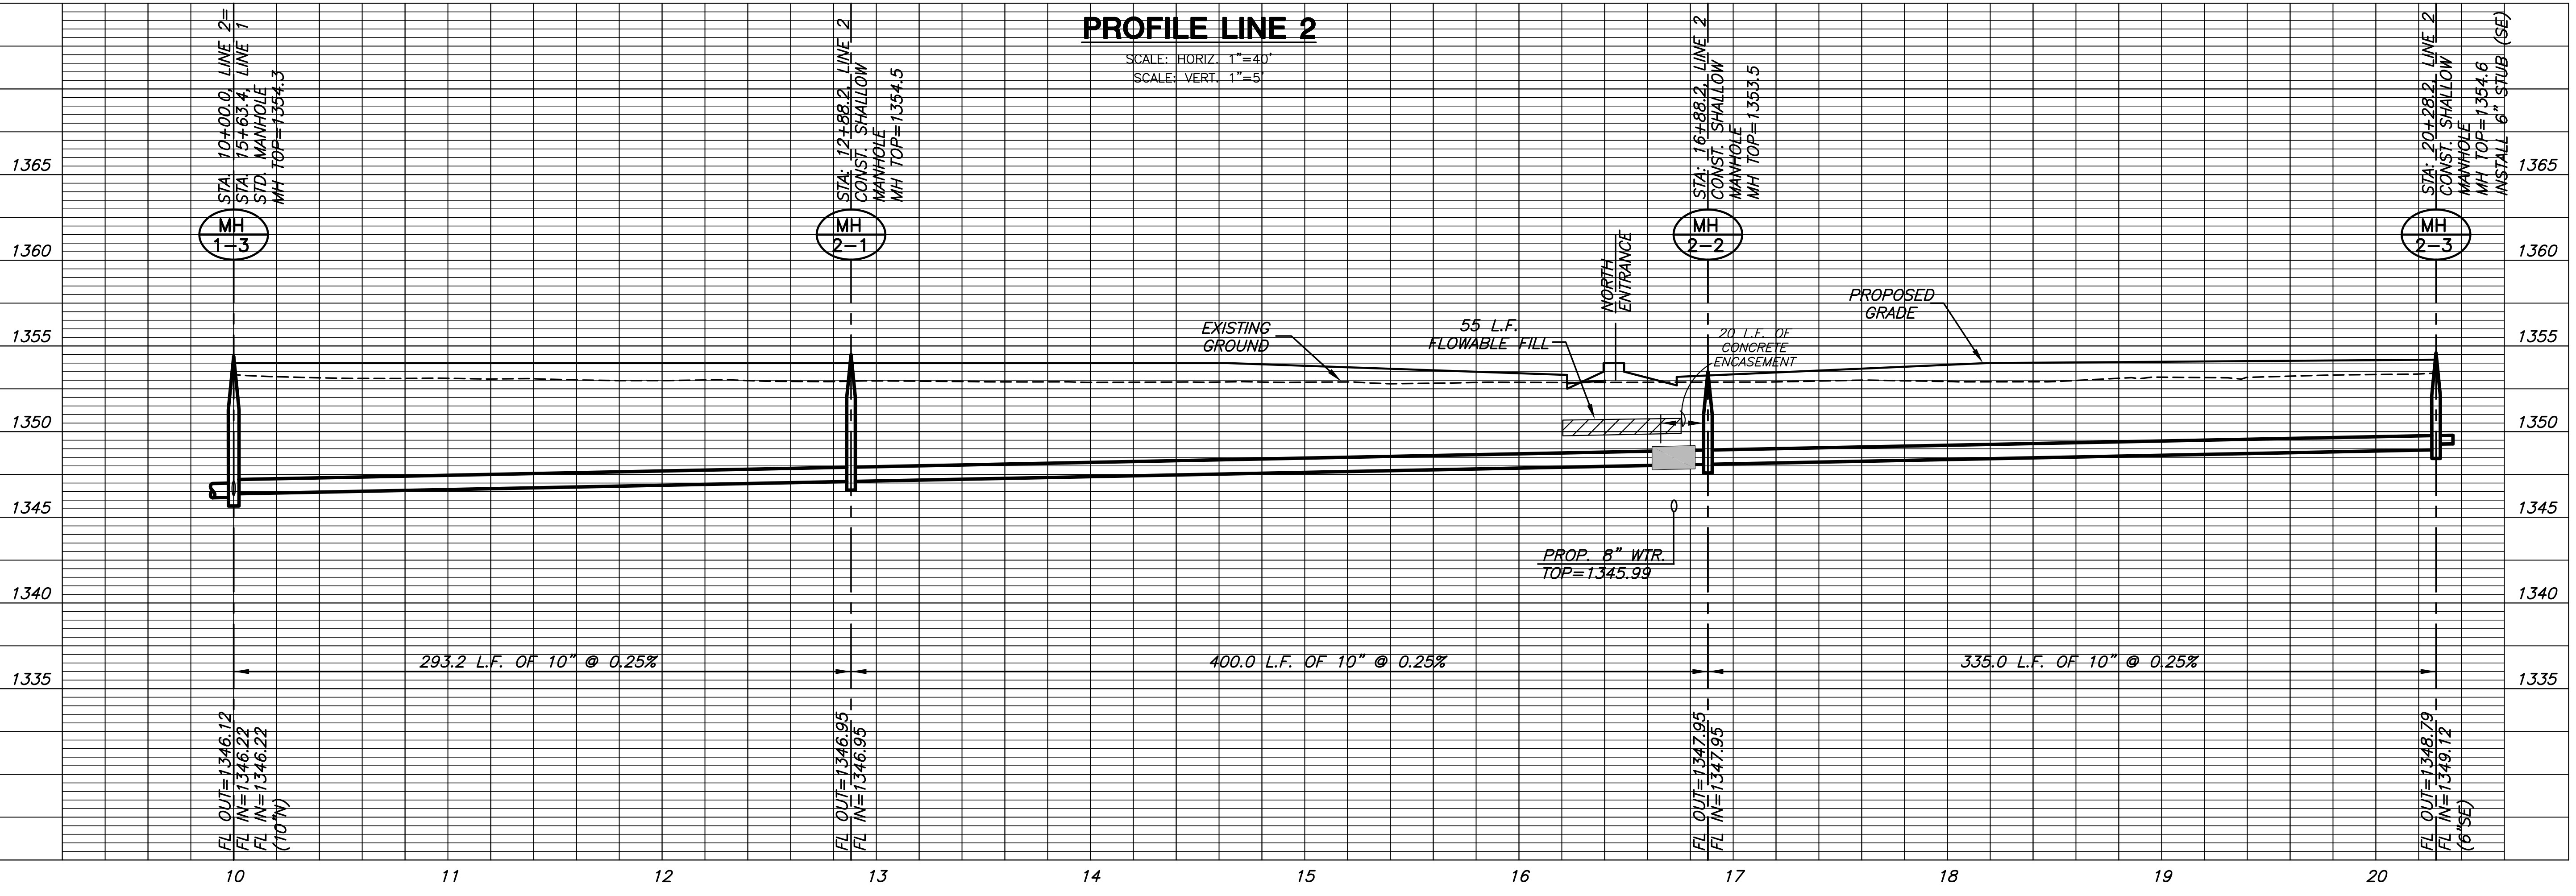

LINE 2
SHEET TITLE
468-84571
PROJECT NUMBER

DFL
DESIGN BY
DM
DRAWN BY
GJA
CHECKED BY

ISSUED
April 2010
REVISED

SHEET NO.
6 of 13