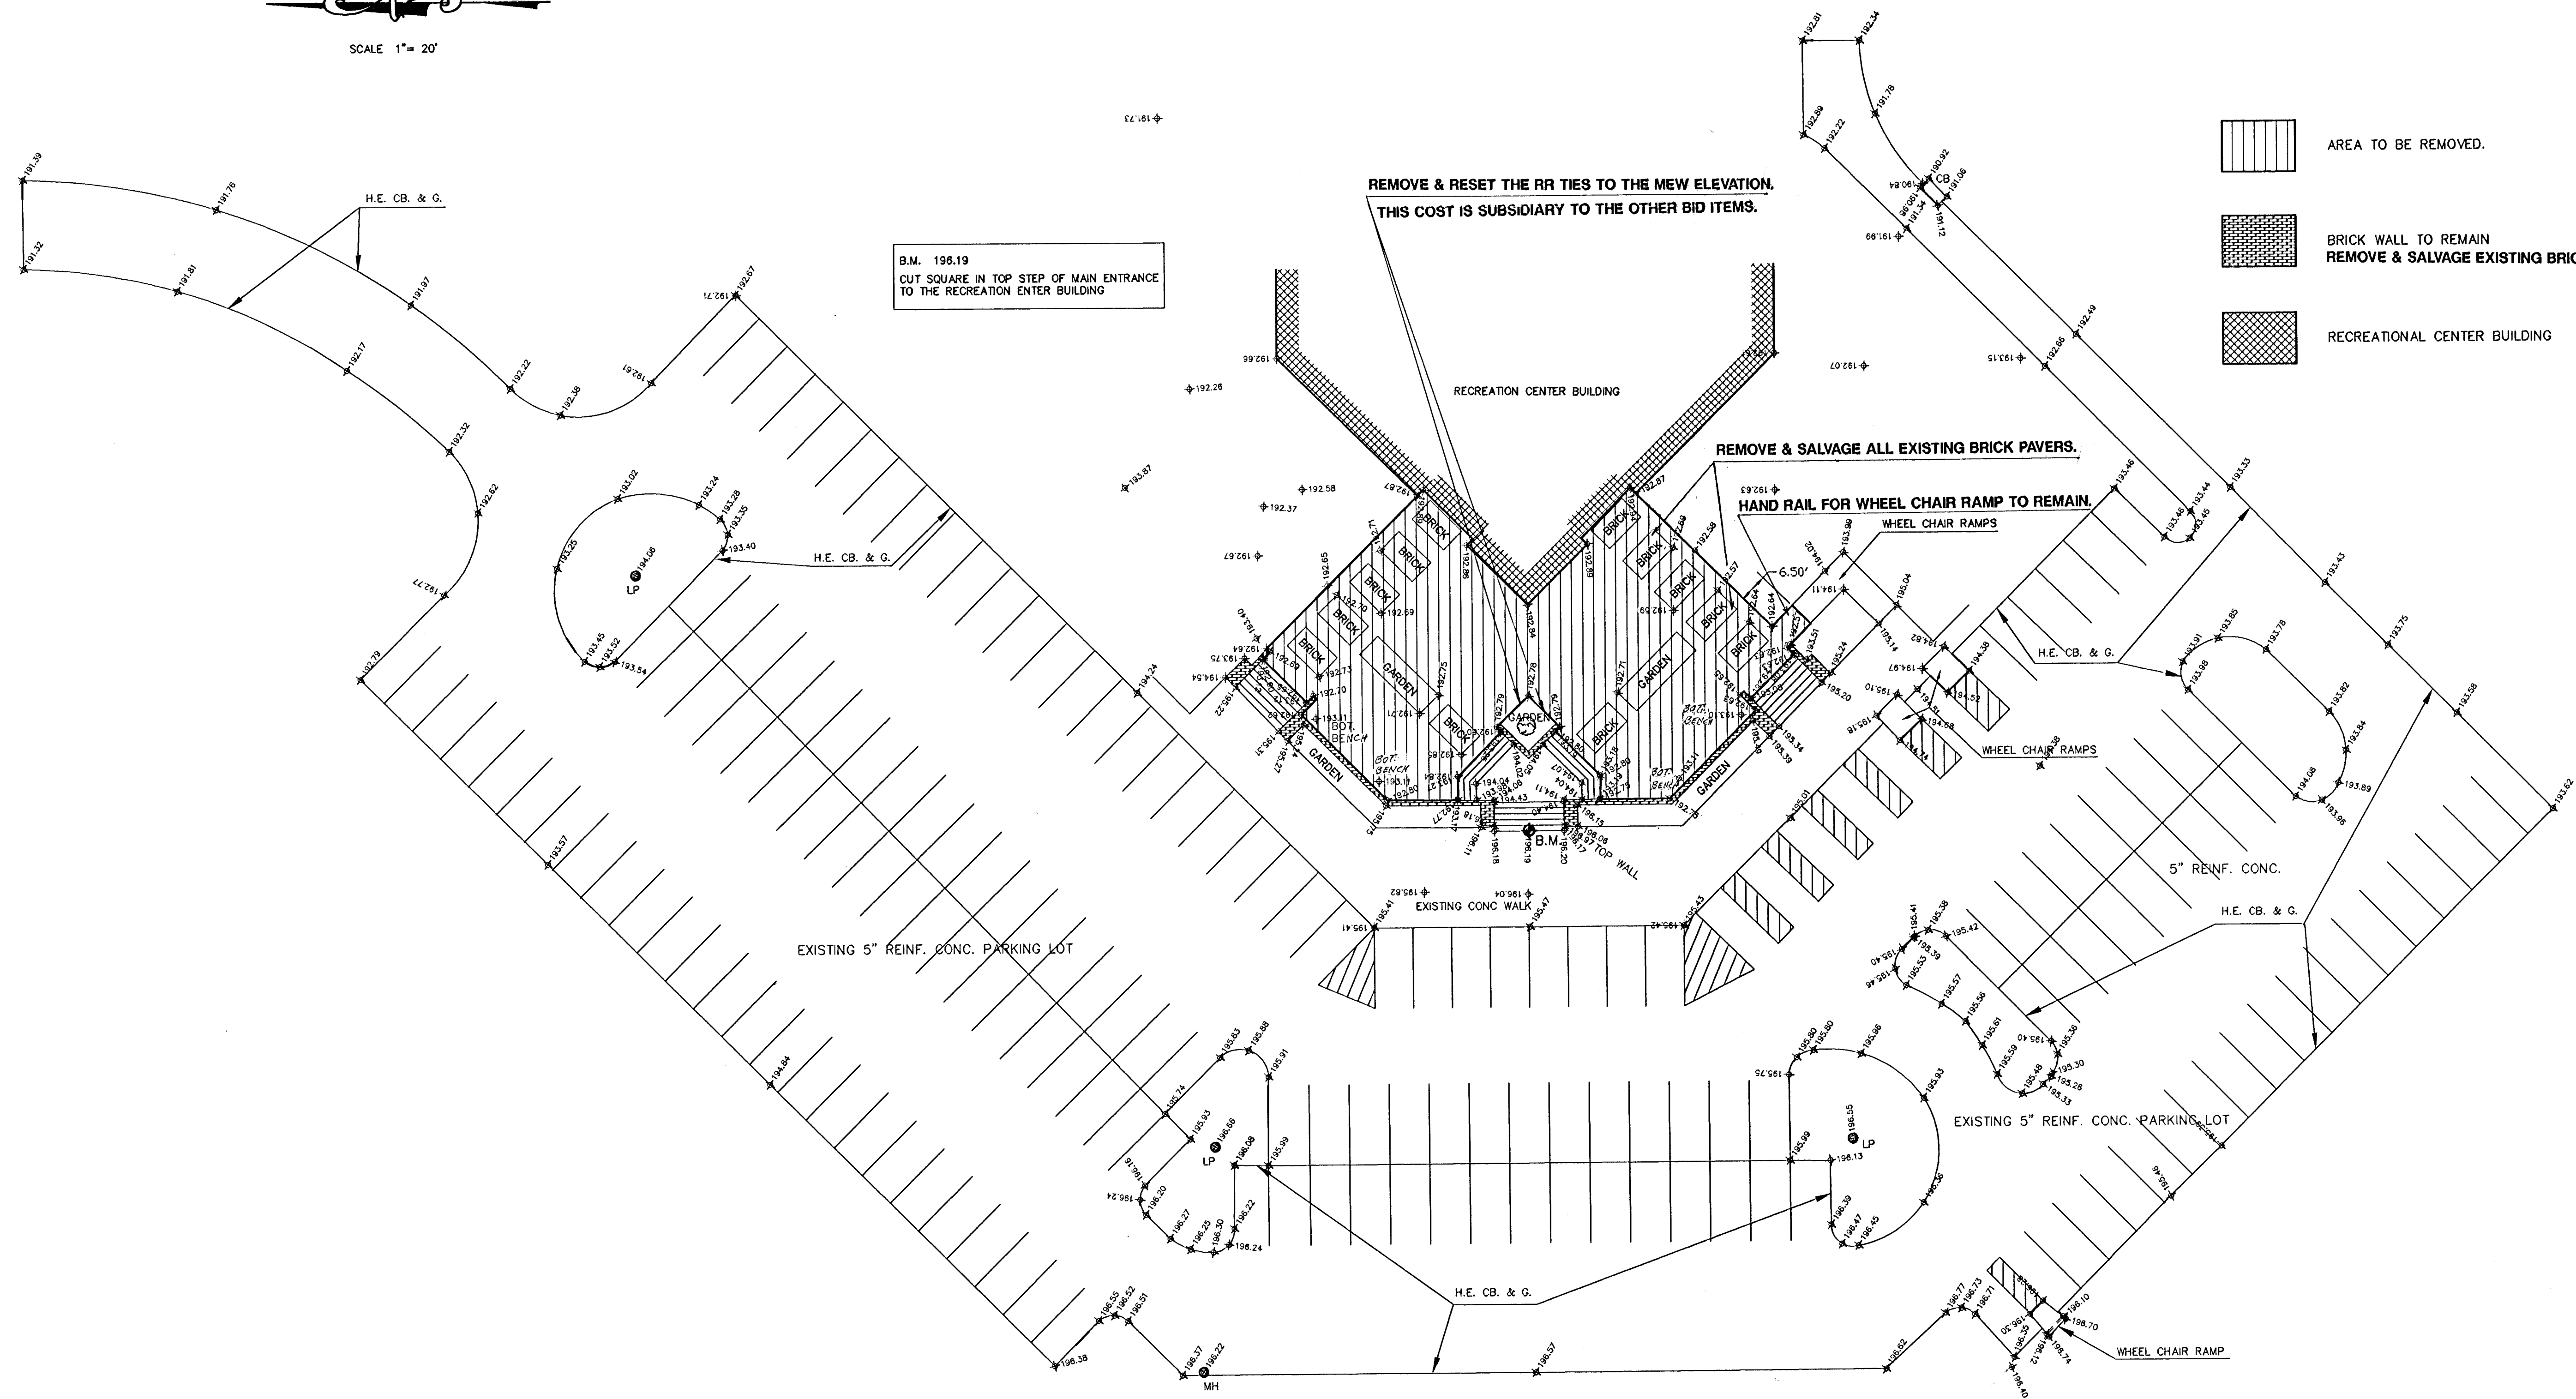
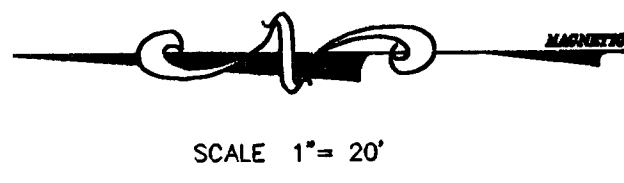

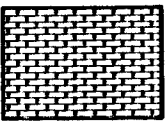



9TH STREET NO.



-  AREA TO BE REMOVED.
-  BRICK WALL TO REMAIN
REMOVE & SALVAGE EXISTING BRICK PAVER.
-  RECREATIONAL CENTER BUILDING

REMOVE & RESET THE RR TIES TO THE MEW ELEVATION.
THIS COST IS SUBSIDIARY TO THE OTHER BID ITEMS.

B.M. 198.19
CUT SQUARE IN TOP STEP OF MAIN ENTRANCE
TO THE RECREATION ENTER BUILDING

REMOVE & SALVAGE ALL EXISTING BRICK PAVERS.

HAND RAIL FOR WHEEL CHAIR RAMP TO REMAIN.

EXISTING 5" REINF. CONC. PARKING LOT

EXISTING 5" REINF. CONC. PARKING LOT

EDGEMOOR

RECONSTRUCTION OF ENTRANCE TERRACE TO
THE RECREATION CENTER IN EDGEMOOR PARK
REMOVAL AREA & TOPO SHEET
INDEX # 785659
SHEET 2 OF 3
DRAWN: B.R. DESIGN: B.R.

