

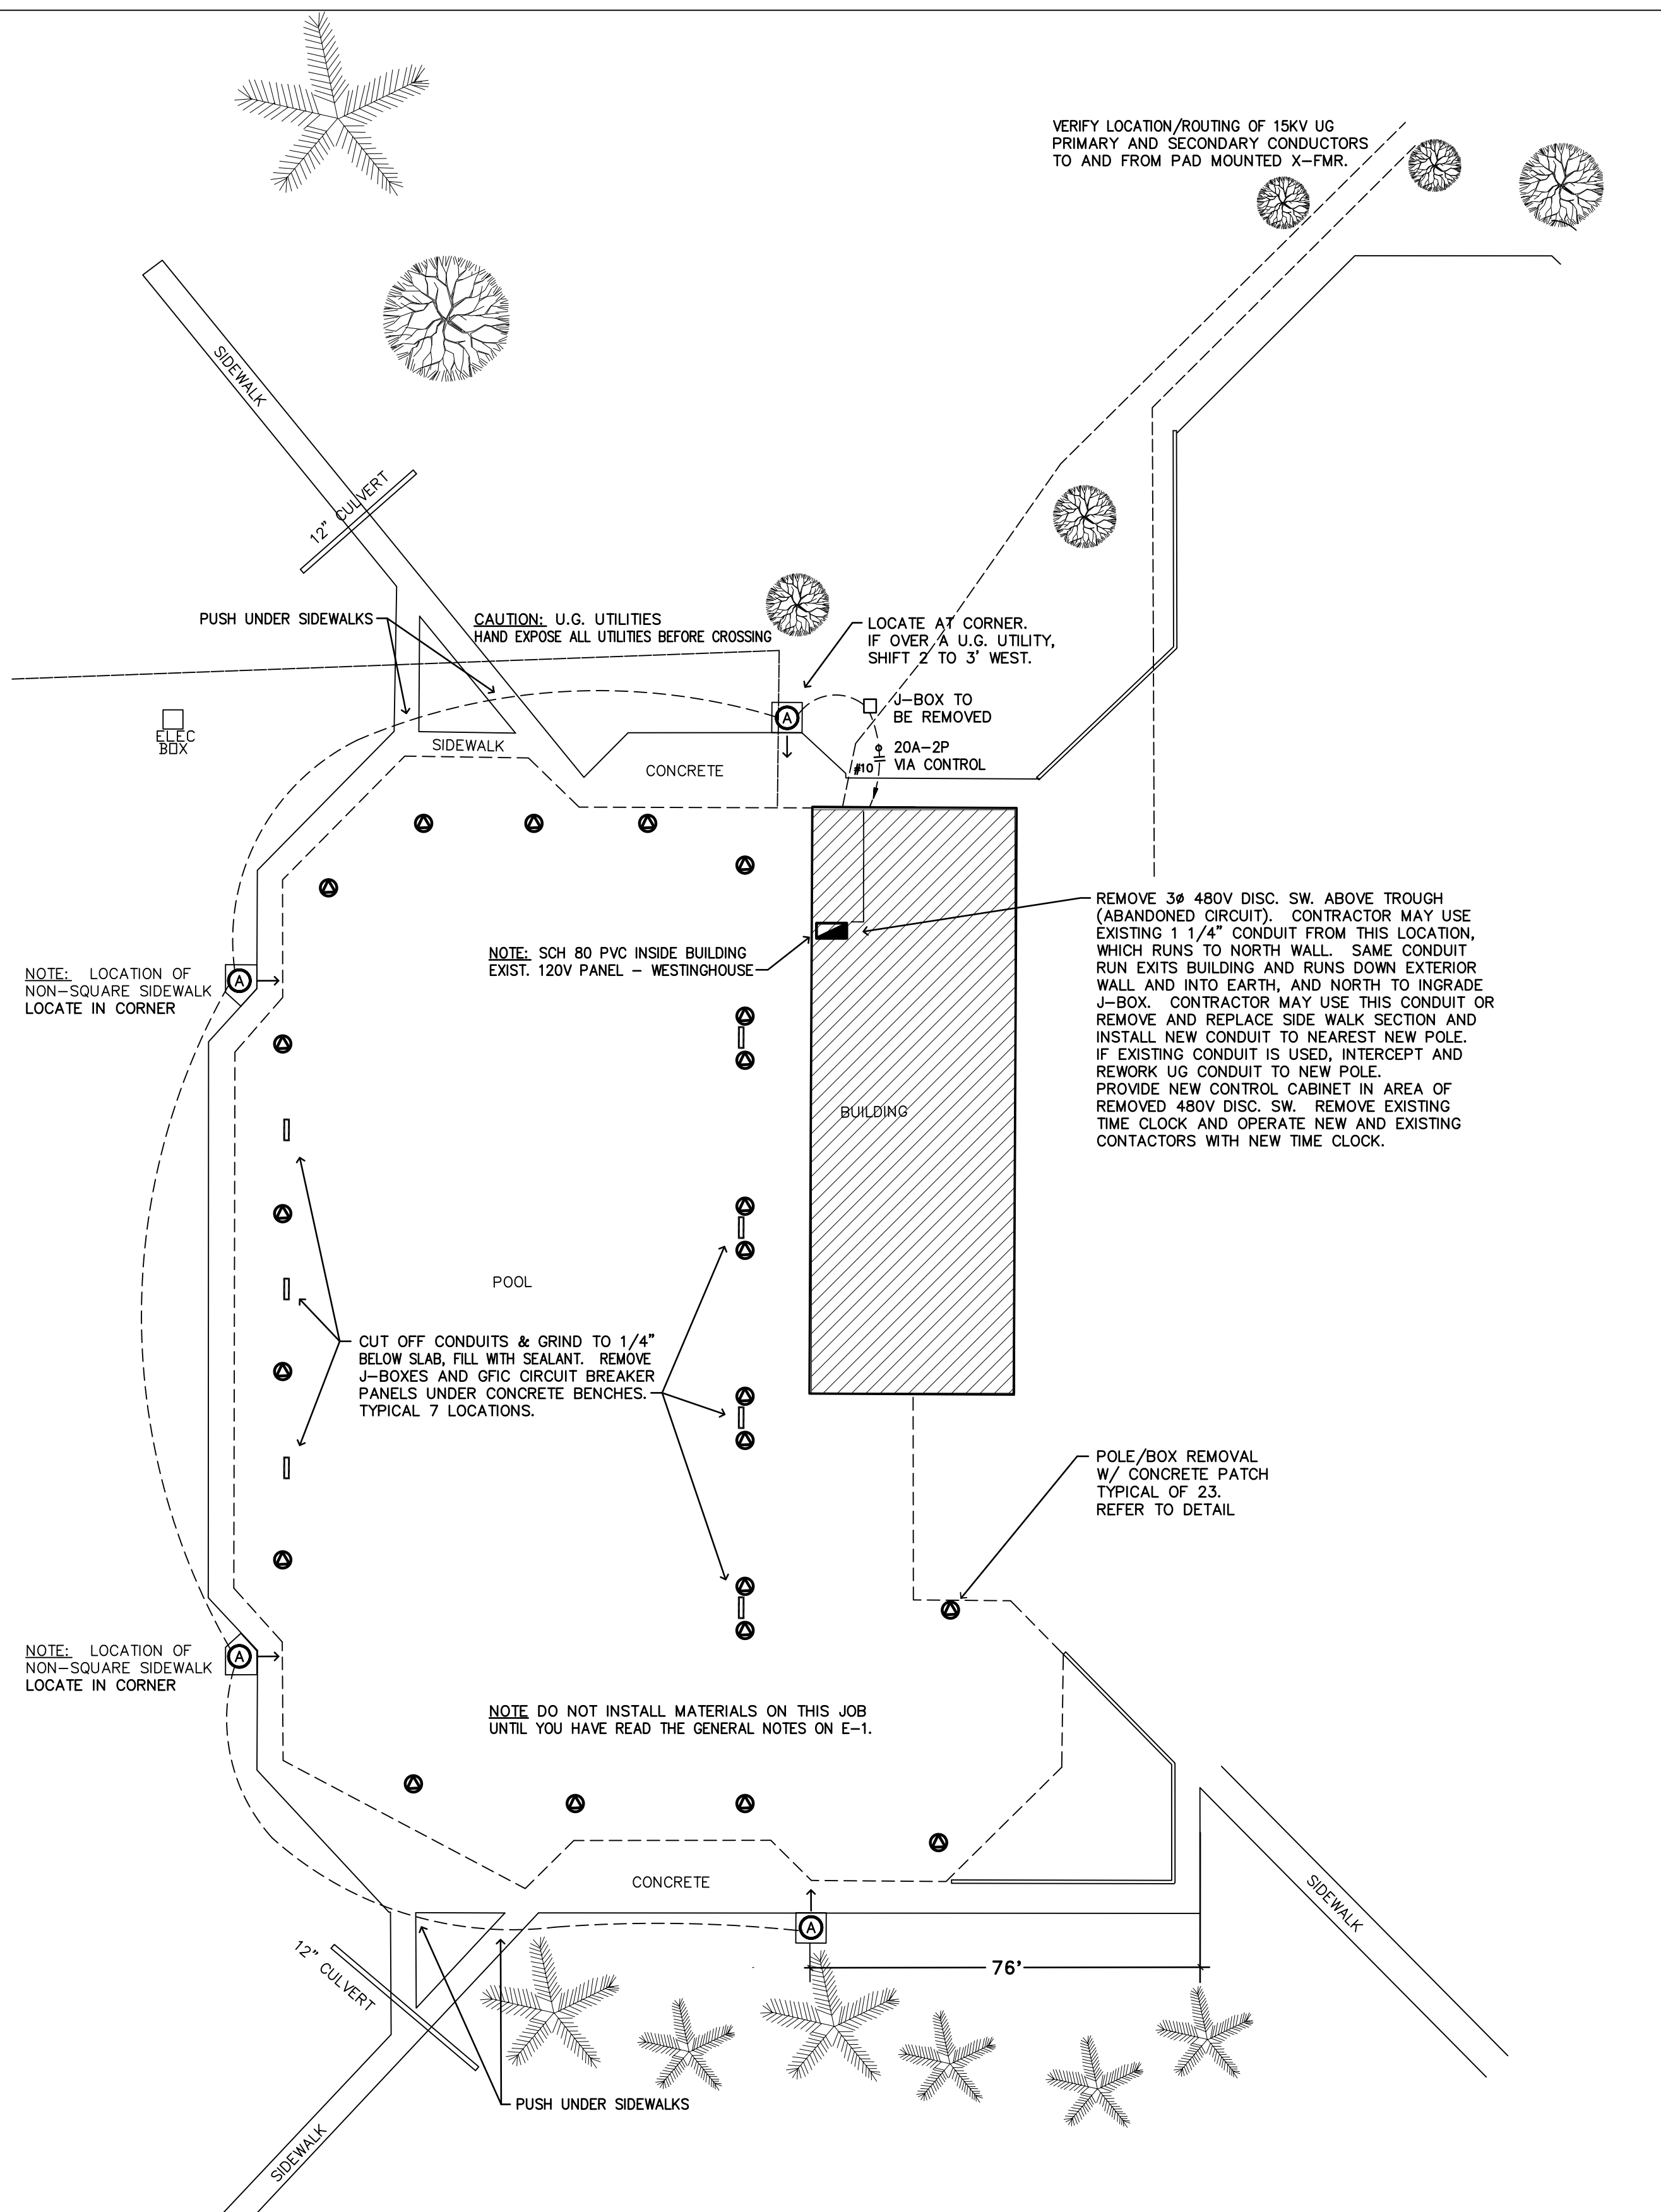


Boston Street

**BOSTON SWIMMING POOL  
SITE LIGHTING PLAN**

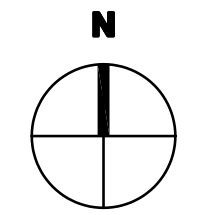

**EDGEMOOR SWIMMING POOL  
SITE LIGHTING PLAN**

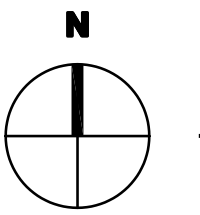

**JOHNSON  
ENGINEERING**  
330 S. LAURA  
WICHITA, KS 67211  
(316) 264-1953  
(316) 264-1956 FAX

**kemiller  
engineering**  
516 S. Market,  
Wichita, KS 67202  
316/264-0242

CITY OF WICHITA  
**NEW SITE LIGHTING**  
WICHITA PUBLIC POOLS

PROJECT NUMBER # 472 84002			
J/E PRO. # #04042	FILE WP9-E3	DATE 10-22-04	SHEET 4
DESIGN DAJ	DRAWN DAJ	REVISED	OF 7