

CONTRACTOR TO INSTALL
4" GRAVEL HOOKUP
COST SUBSIDIARY TO PROJECT

CONST. 34 S.Y. REINF. CONC. DRIVE
ENTRANCE 6" (LOCATION TO BE
DETERMINED IN FIELD BY OWNER)

MI-52-4B

EXIST. GRAVEL/DIRT DRIVE

CONST. 6" A.C. PAVEMENT
w/ 6" CRUSHED ROCK

EXIST. DITCH

WAWONA

CONST. COMB. CURB & GUTTER
(ROLL 3 5/8")



EXIST. MANHOLE
TOP=177.90
FL IN=156.97
FL OUT=156.87

TRANSITION FLOW TO CURB
& GUTTER. INSTAL. &
EROSION CONTROL &
SEEDING AS REQUIRED.

PLAN NOTES:

1. TREES SHOWN ARE AFTER DEMOLITION.
2. TOP OF CURB ELEVATIONS SHOWN ARE FOR FULL CURB. CONSTRUCT COMBINED CURB & GUTTER, ROLLED (3 5/8") EXCEPT WHERE NOTED.

= EXIST. GRAVEL ROAD TO BE REMOVED

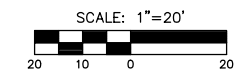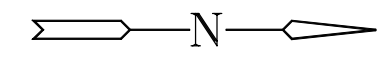

H:\ENVR\97168\DWG\PAVE\97168E2



MKEC
ENGINEERING CONSULTANTS
411 N. WEBB ROAD
WICHITA, KS. 67208
316-684-9600

NORTHEAST PUMP STATION
PROJECT NAME

WAWONA PAVING PLAN
SHEET TITLE

GJA/BDM DESIGN BY:	BDM/RAS/RKH DRAWN BY:	GJA CHECKED BY:
APRIL 2001 DATE	97168E2 JOB NO.	5 / 9 SHEET/OF