



Sta. 42+00 Install
"Flat Survey Marker No.
8134-08 3" Top Diameter"
Bench Mark Disc.

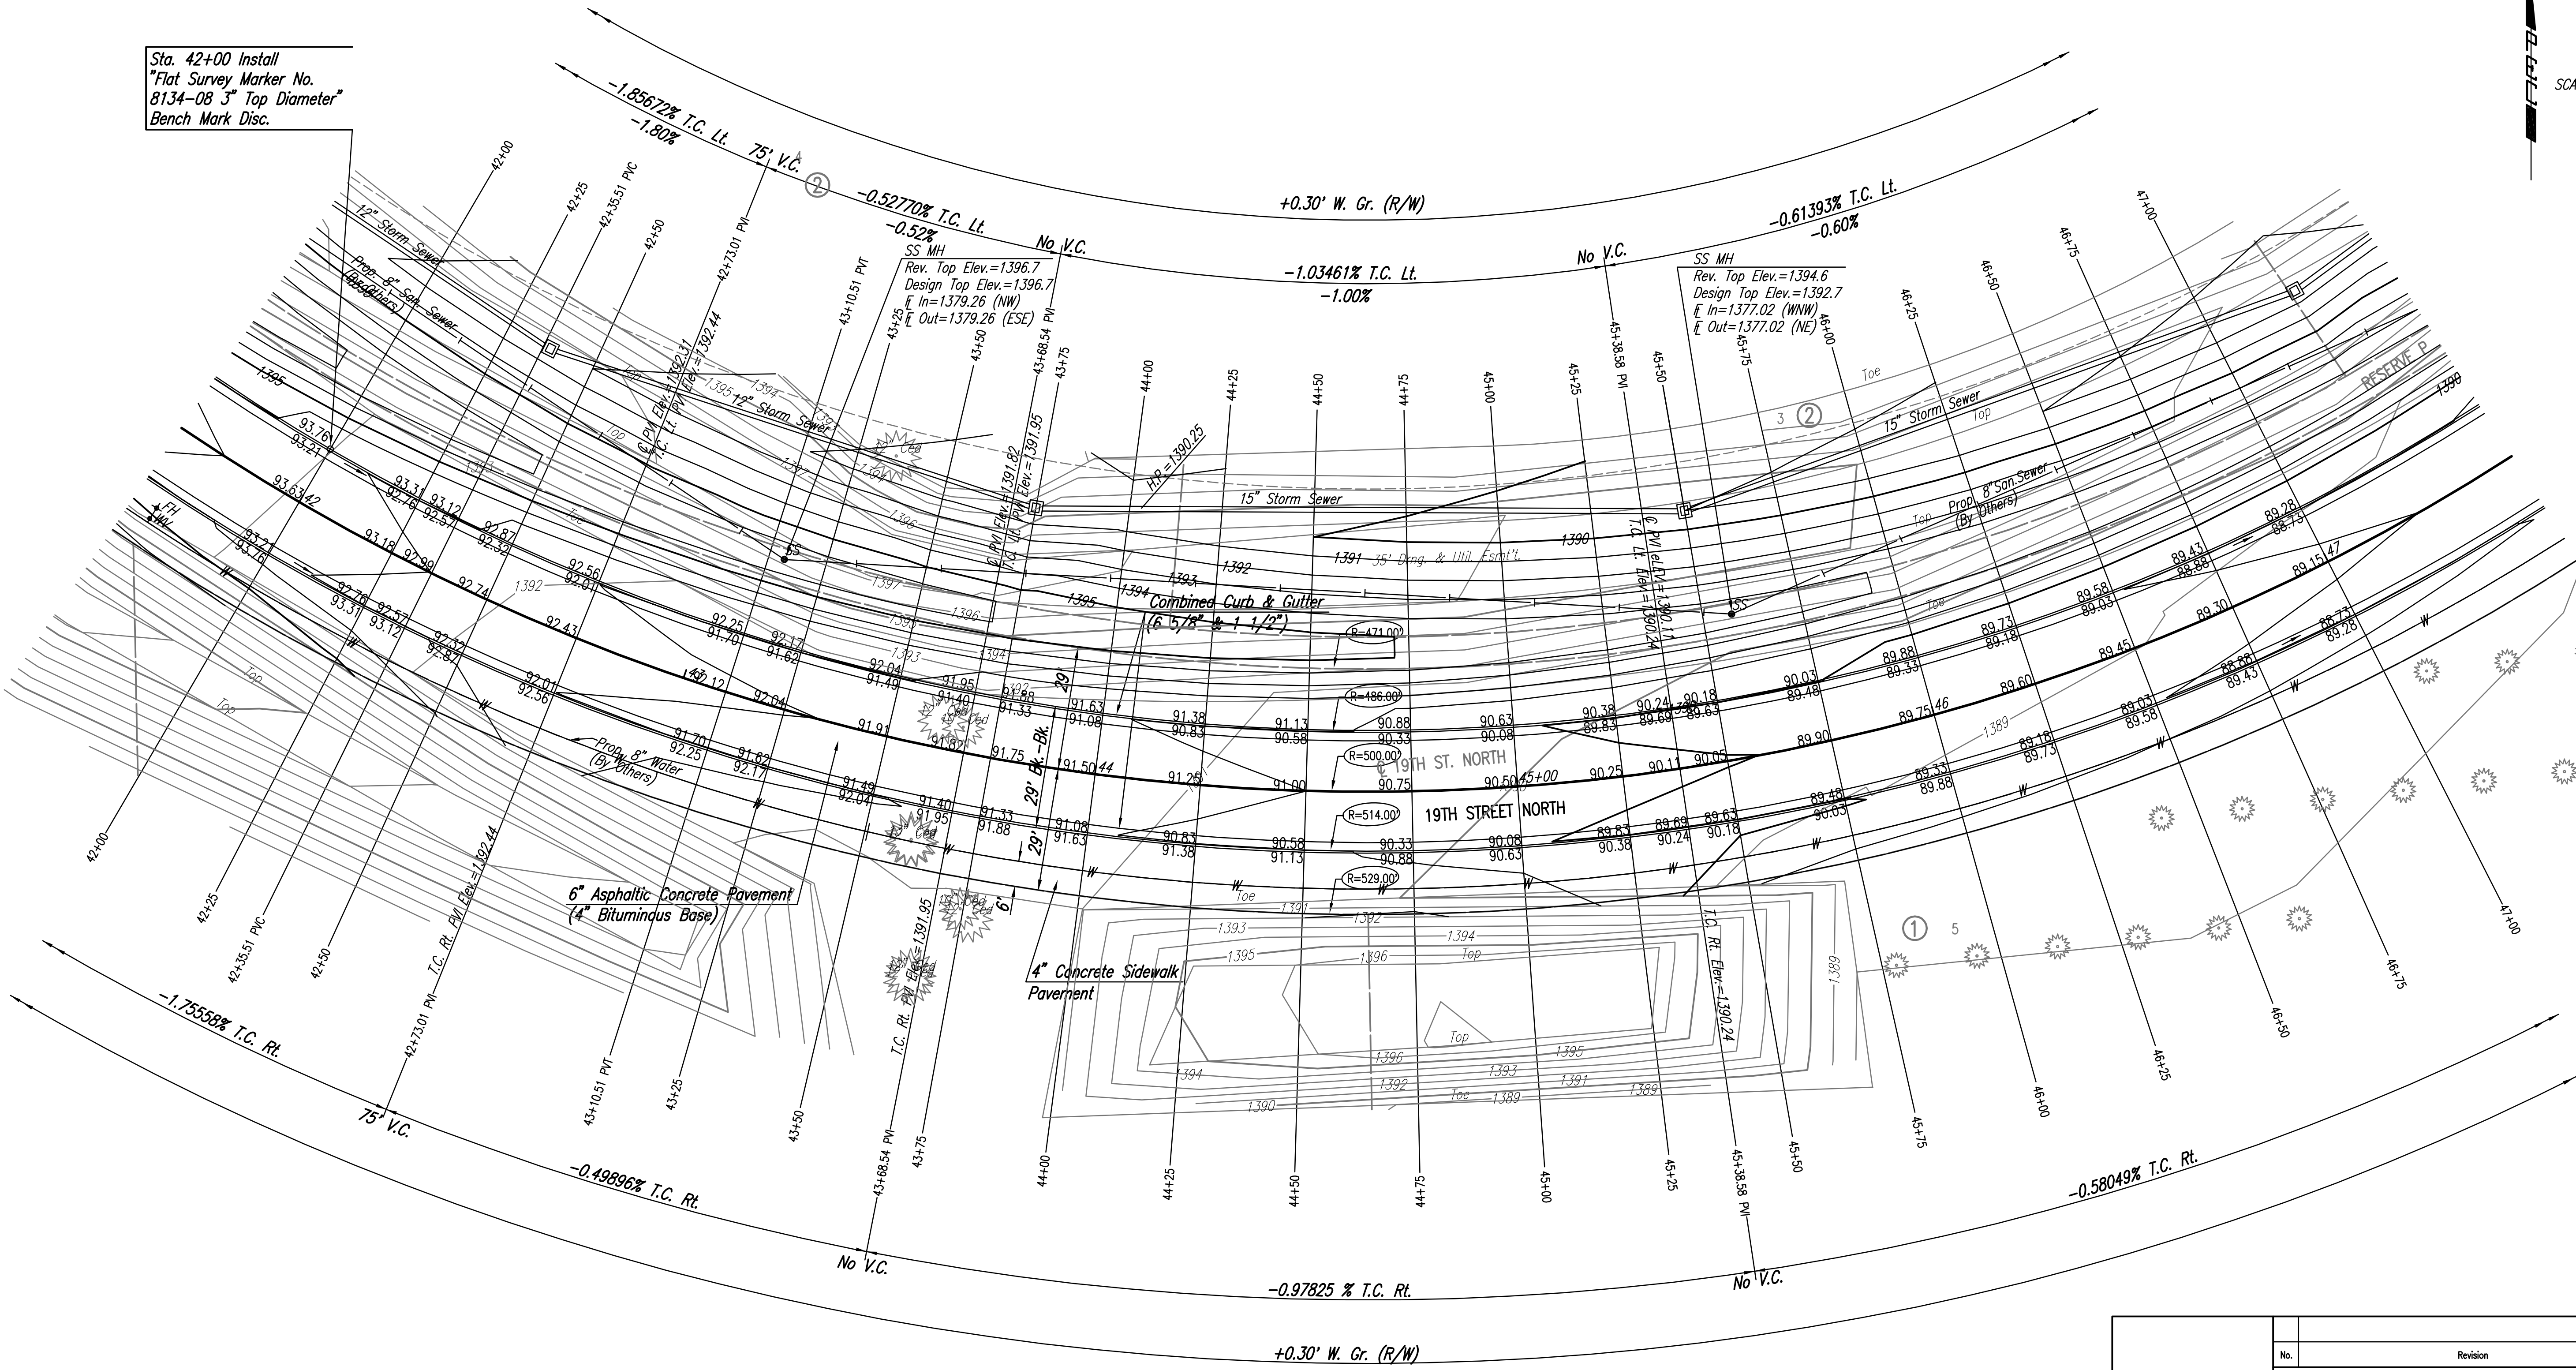

Saved: 11-06-2006 2:36:48 PM by BJS
 Plot Scale: 1:20 11-07-2006 12:06:23 PM by BEJ
 J:\SENTOUT\2005\05231\03\2006-11-07 to City\DWG\12-19TH ST NORTH-STR42-47

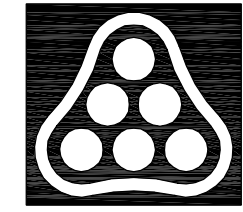

No.	Revision	By	Date
OAK CREEK 2ND - PHASE 2 19TH STREET NORTH STA. 42+00 TO STA. 47+00 JAMES L. ARMOUR, P.E. - CITY ENGINEER CITY OF WICHITA PROJECT NO. 472-84449 Professional Engineering Consultants, P.A. 303 S. TOPEKA • WICHITA, KANSAS 67202 316-262-2691 • FAX 316-262-3003			
Designed by	BDB, BMM	Job No.	35-05731-003
Drawn by	BJS, TAT	Date	February 2006
			Sheet 12 of 84