
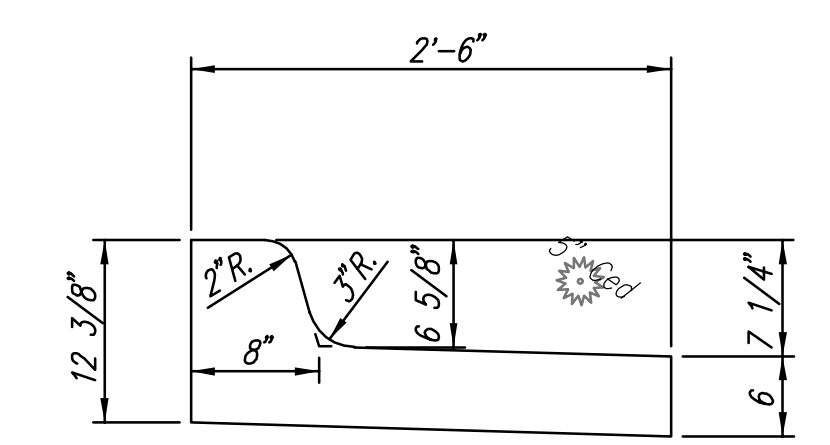
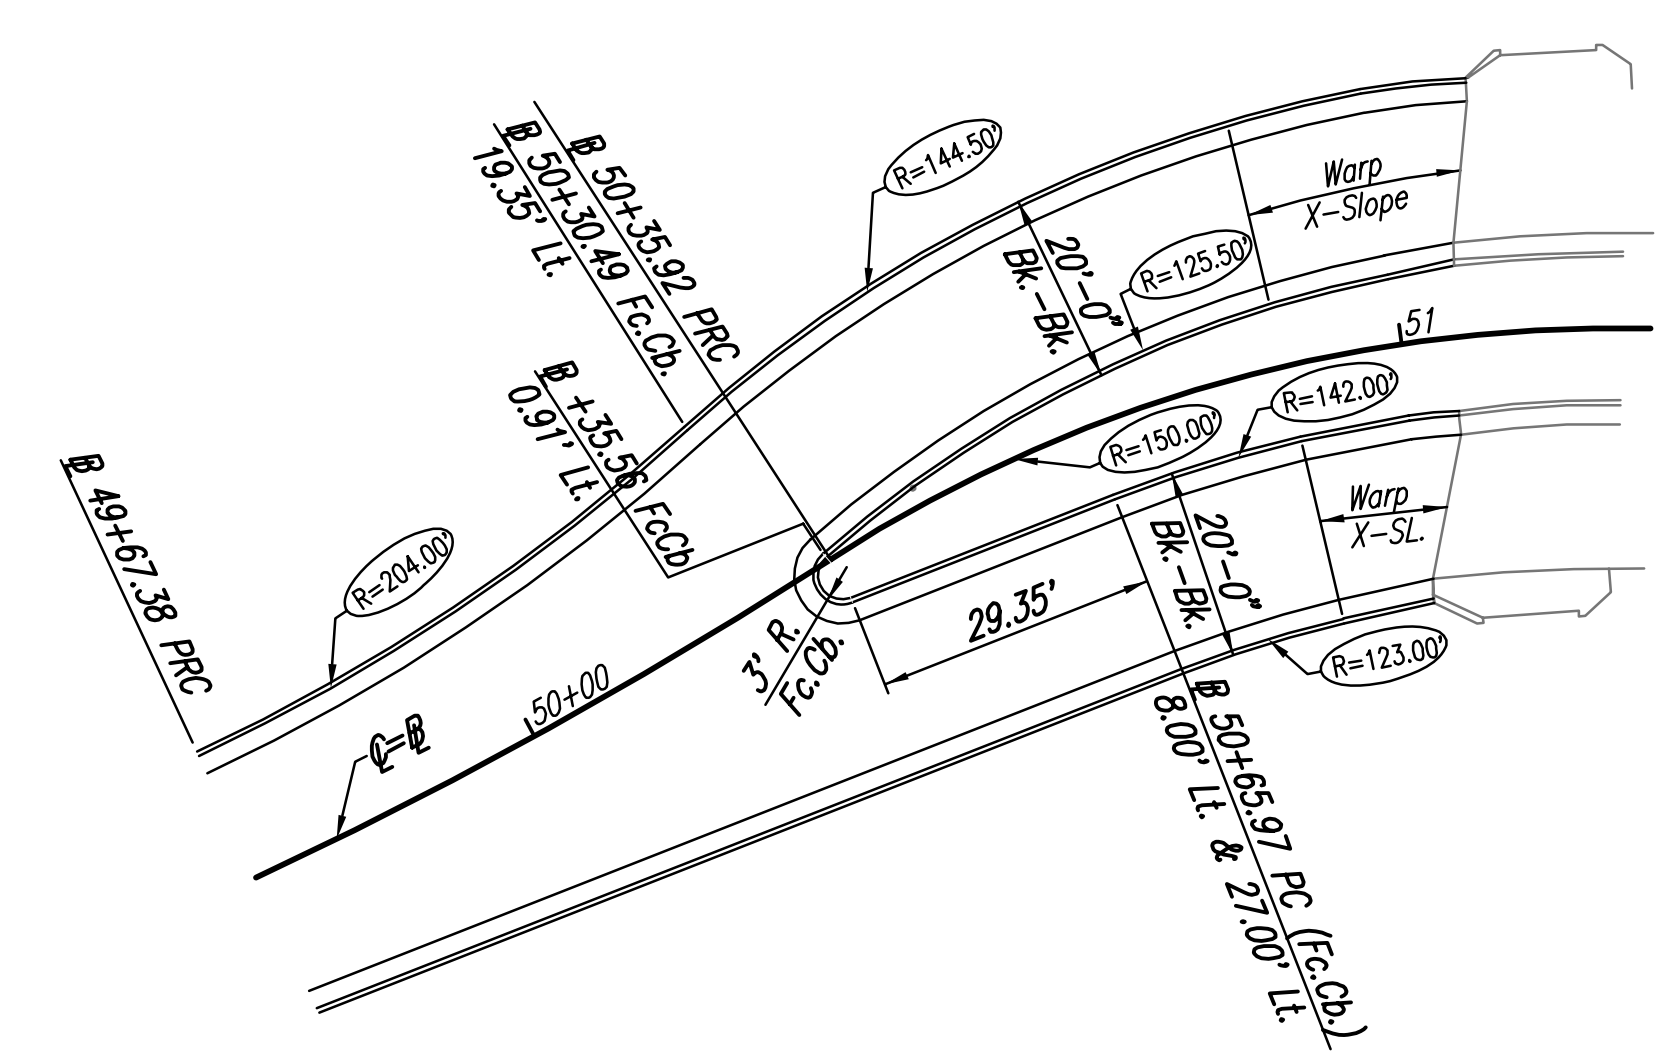


Saved: 11-06-2006 4:20:20 PM by BJS
 Plot Scale: 1:20 11-07-2006 12:05:21 PM by BEJ
 J:\SENTOU\2005\05231\003\2006-11-07 to City DMV\14-19TH ST NORTH-STR49-51+81_13

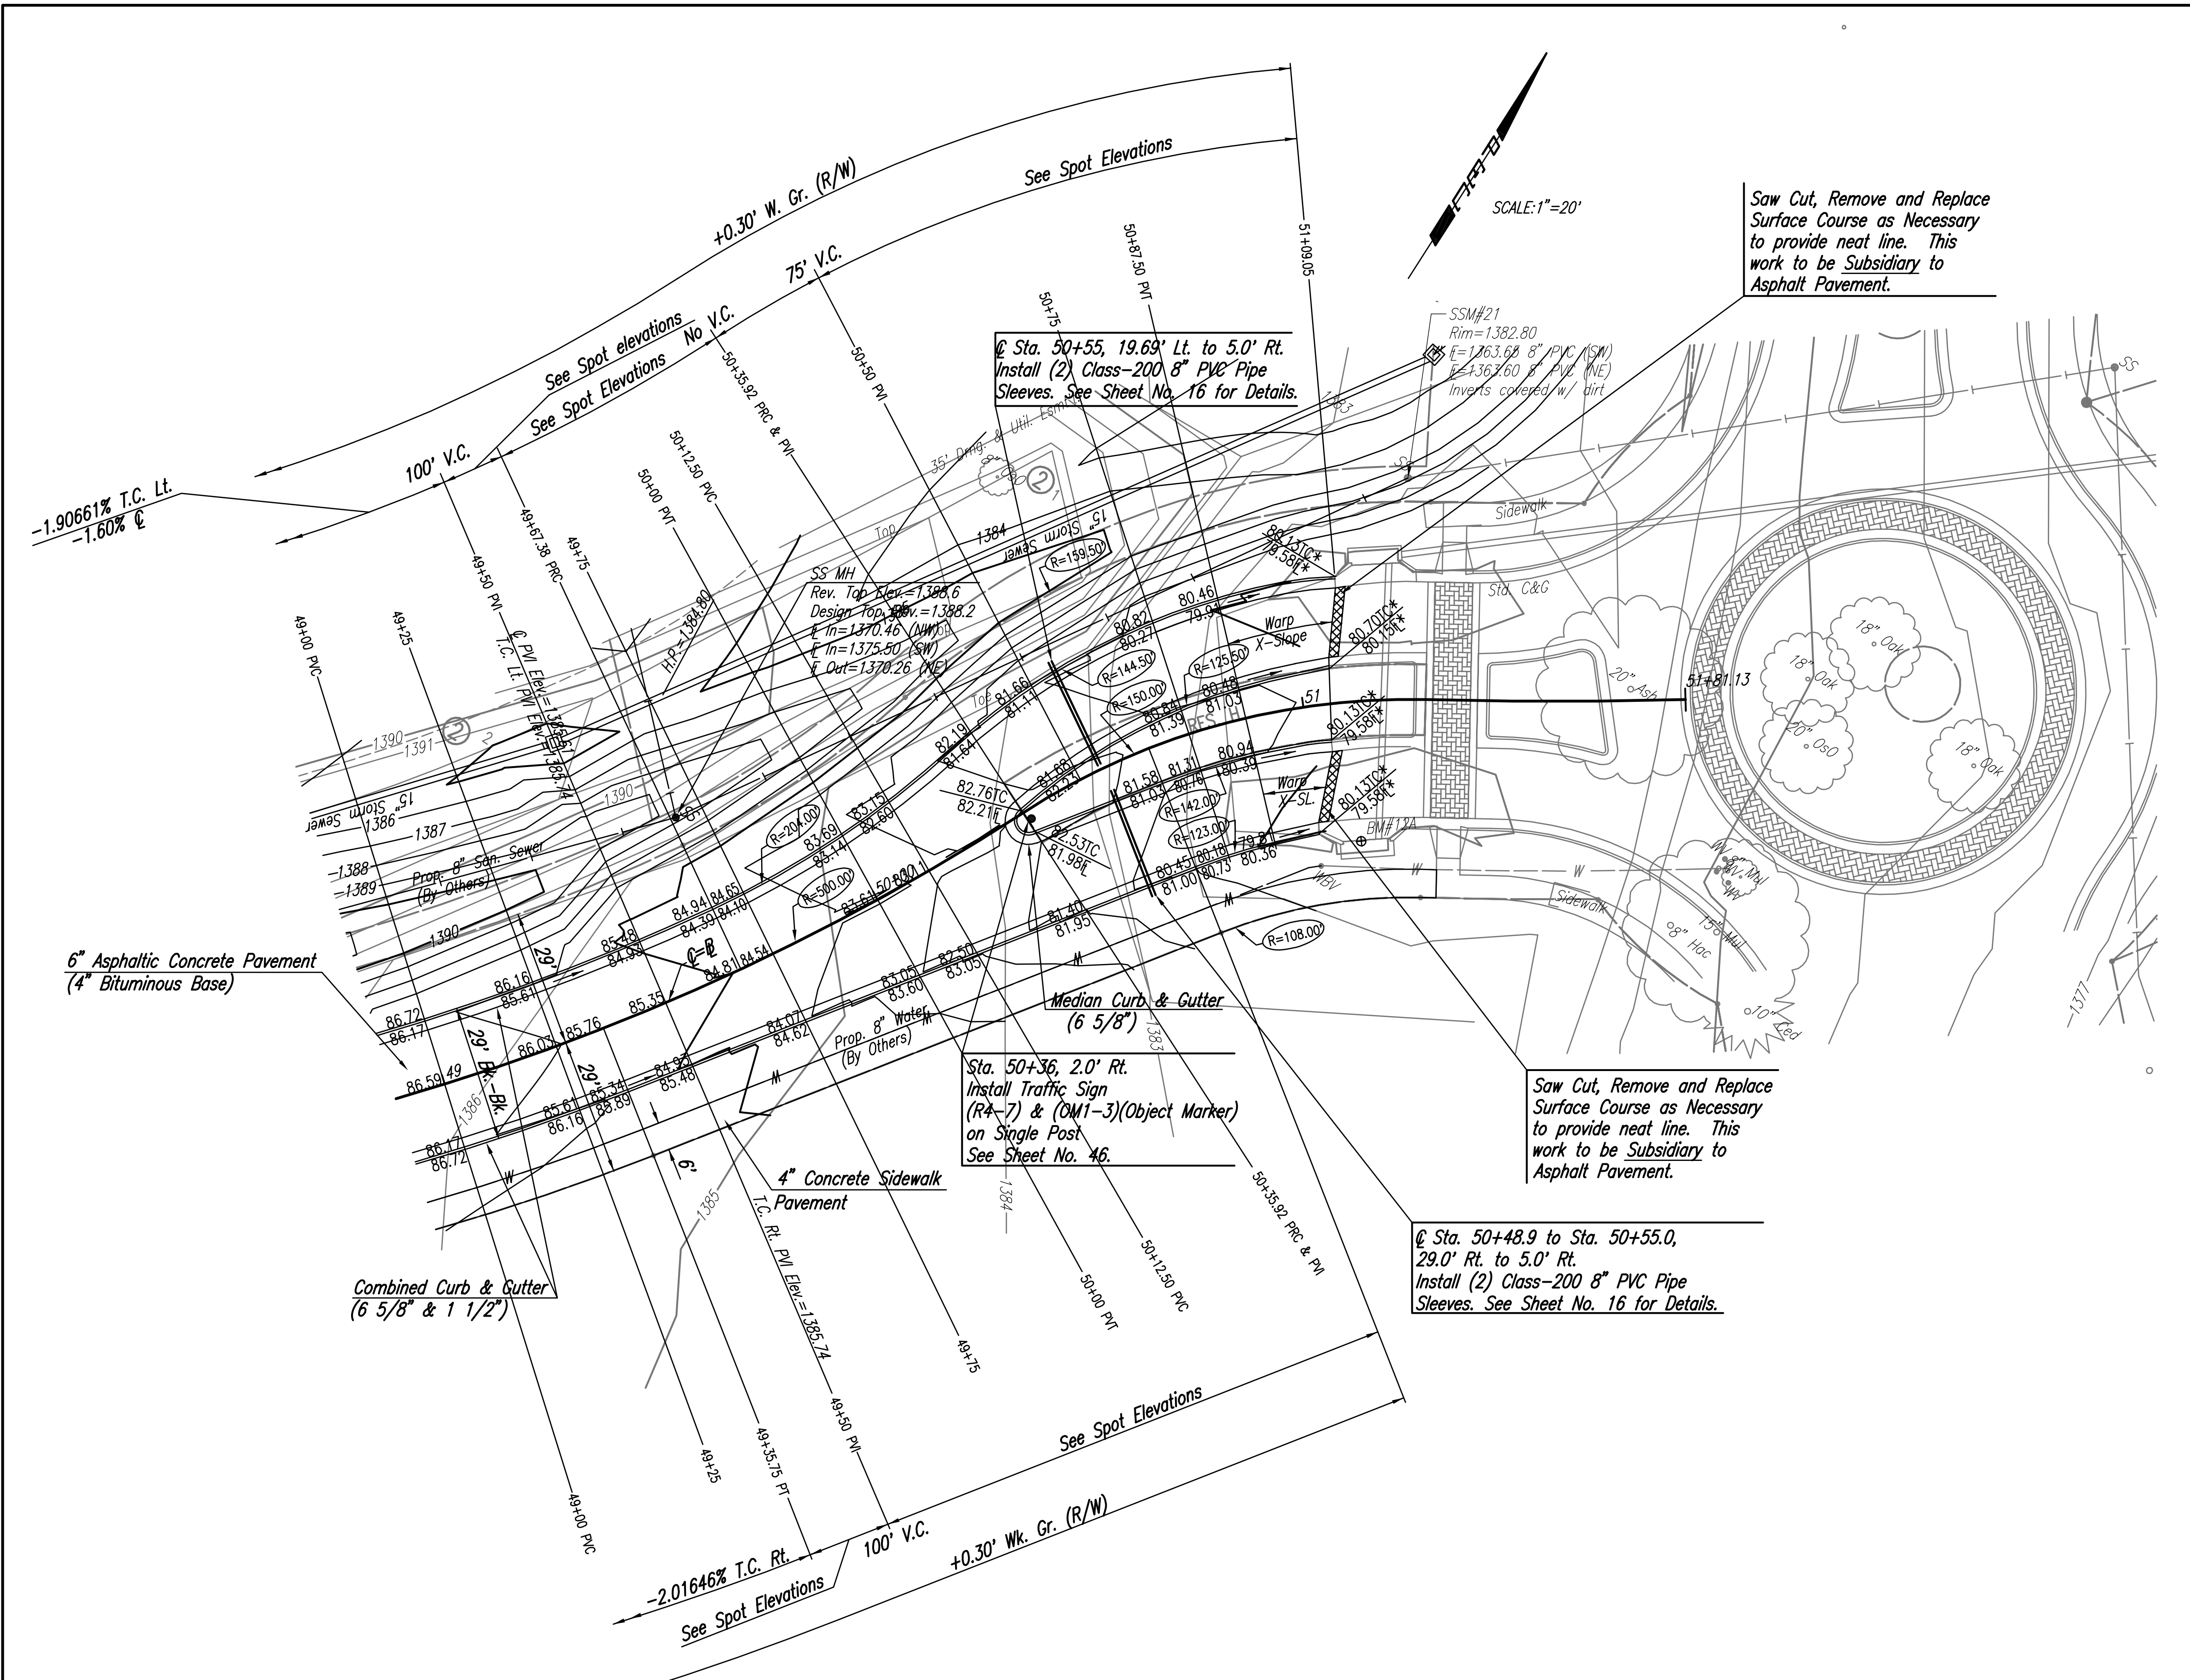

MEDIAN COMBINED CURB & GUTTER

* MATCH EXISTING

No.	Revision	By	Date
OAK CREEK 2ND - PHASE 2 19TH STREET NORTH STA. 49+00 TO STA. 50+81.13 JAMES L. ARMOUR, P.E. - CITY ENGINEER CITY OF WICHITA PROJECT NO. 472-84449			
Professional Engineering Consultants, P.A. 303 S. TOPEKA • WICHITA, KANSAS 67202 316-262-2691 • FAX 316-262-3003			
Designed by	BDB, BMM	Job No.	35-05731-003
Drawn by	BJS, TAT	Date	February 2006
			Sheet 14 of 84

