


Served 11-07-2006 5:33:18 AM by BJS
 Plot Scale 1:10 11-07-2006 12:01:56 PM by BEJ
 J:\SENTOUT\2005\05731\003\2006-11-07 to City DWG\21-ROUNDBOUT SIGN PLAN_2

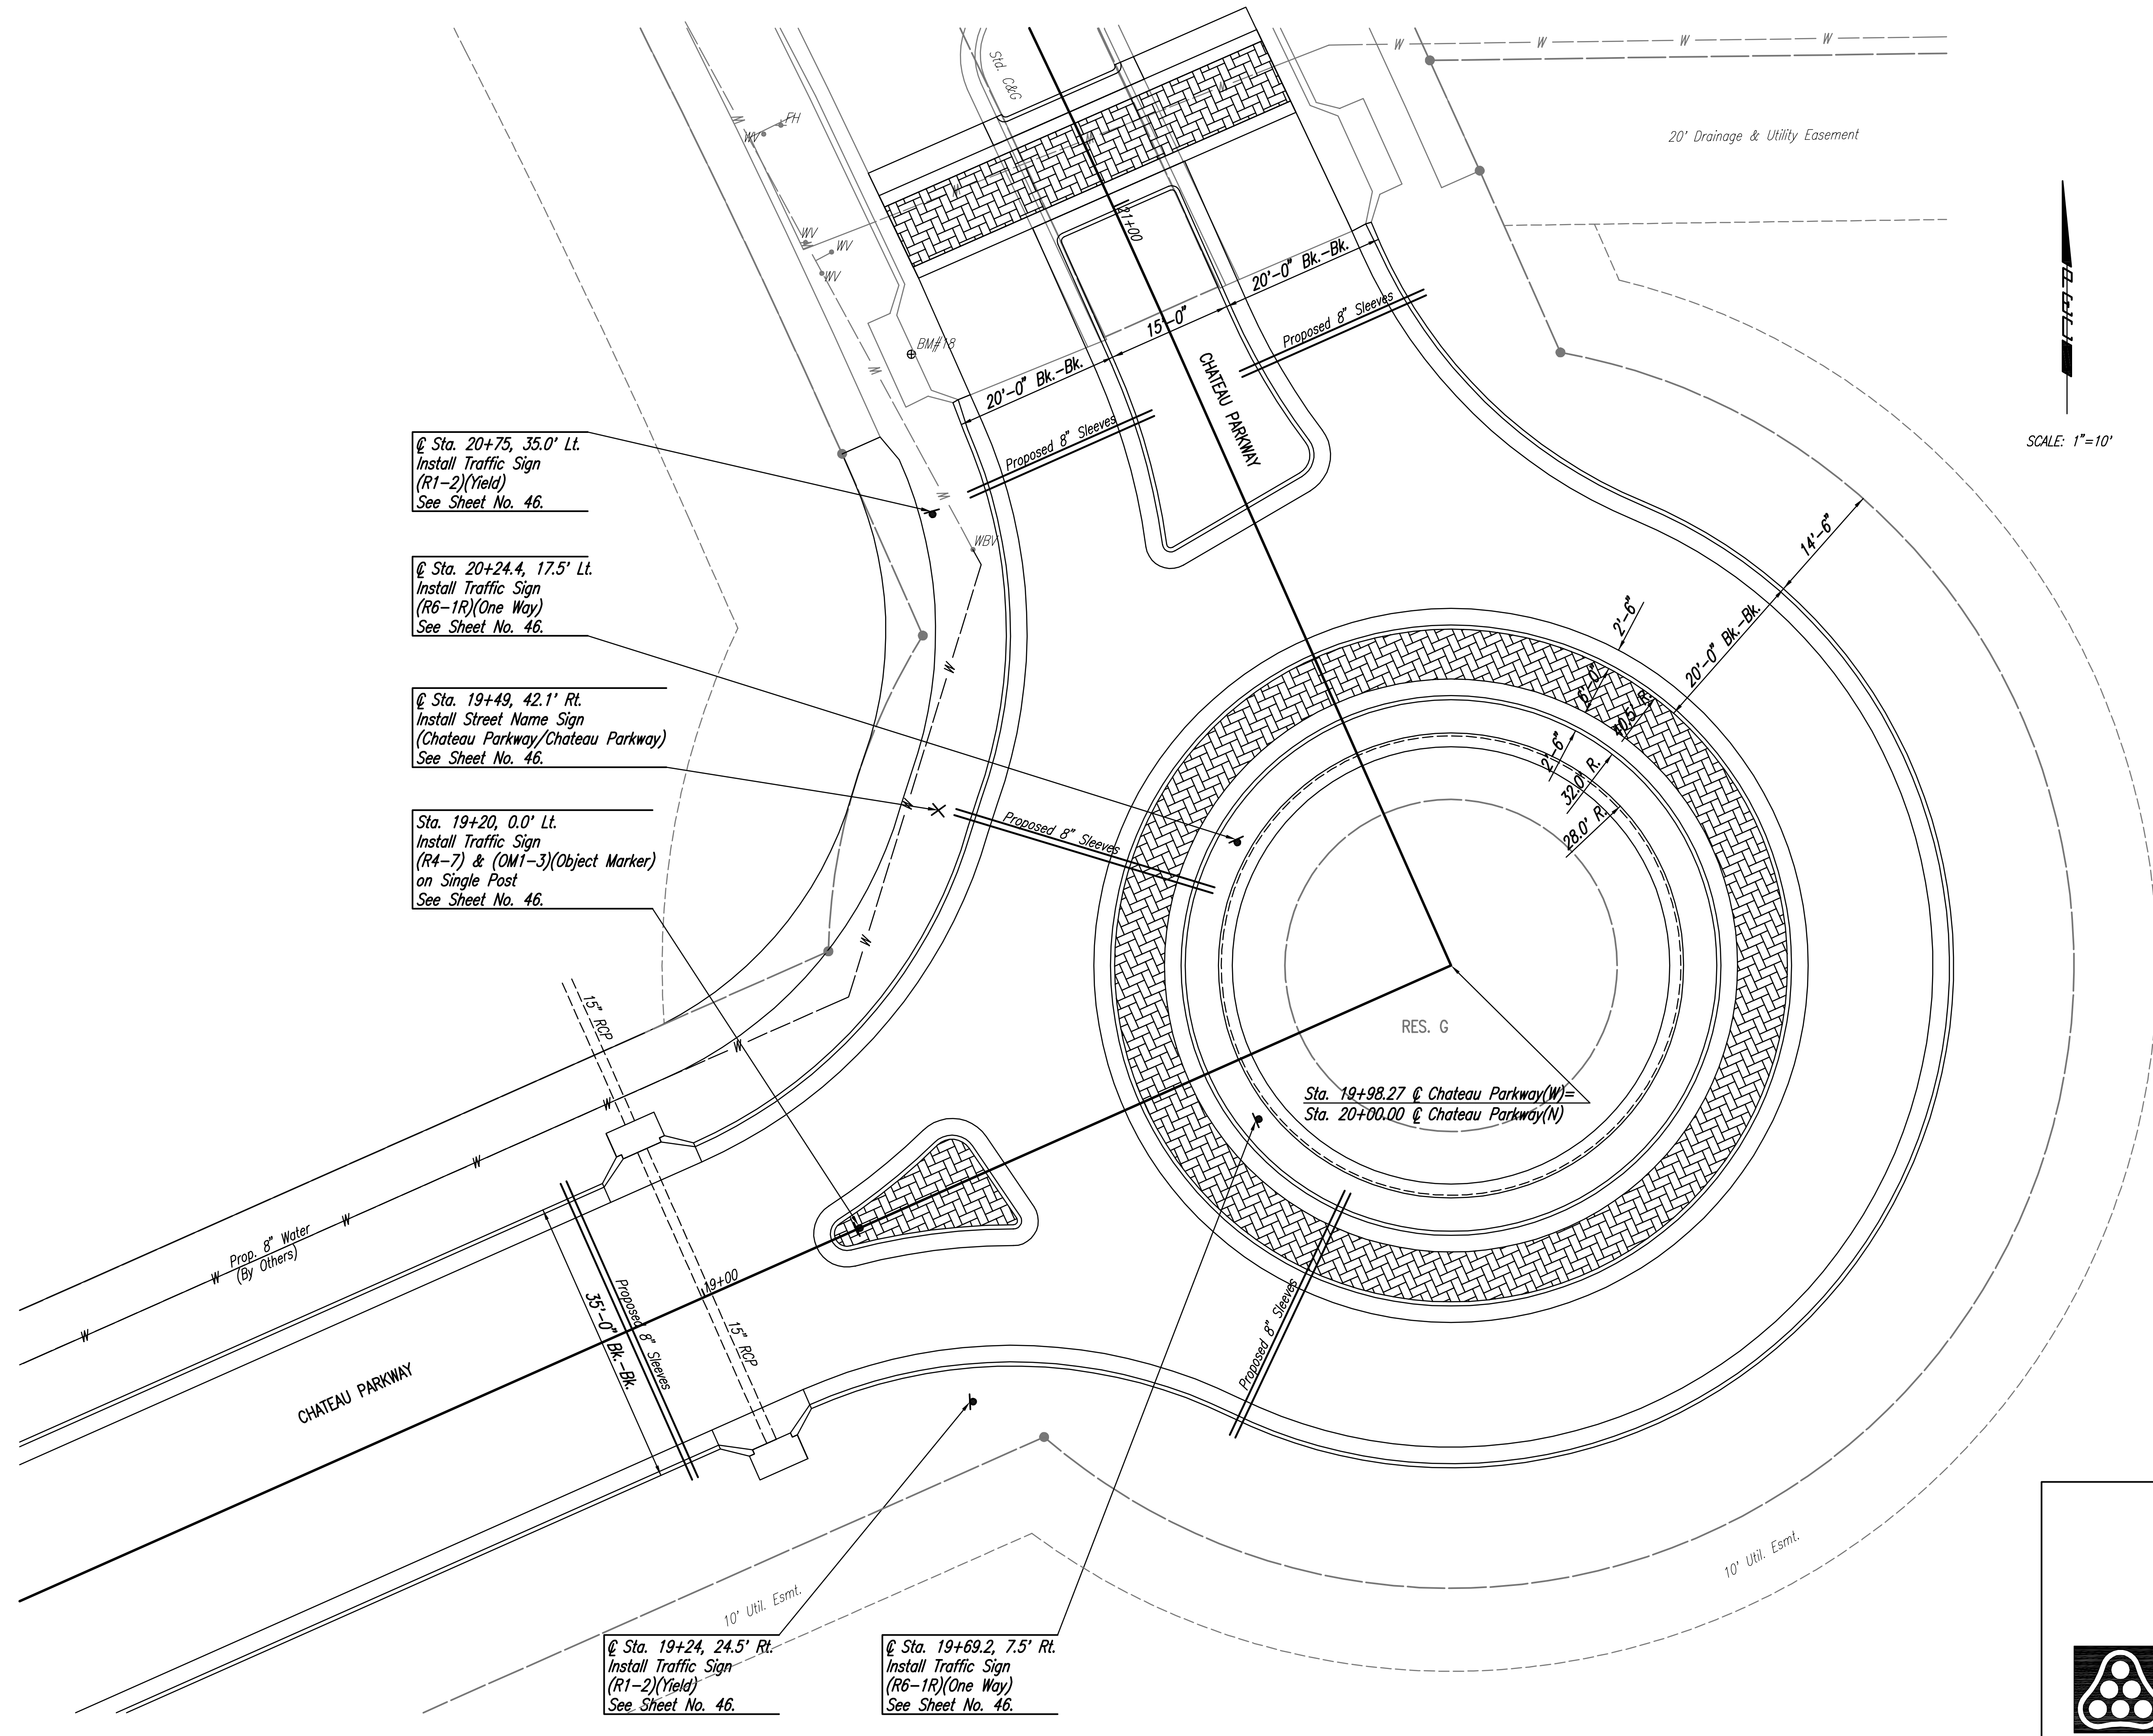

@ Sta. 20+75, 35.0' Lt.
 Install Traffic Sign
 (R1-2)(Yield)
 See Sheet No. 46.


@ Sta. 20+24.4, 17.5' Lt.
 Install Traffic Sign
 (R6-1R)(One Way)
 See Sheet No. 46.

@ Sta. 19+49, 42.1' Rt.
 Install Street Name Sign
 (Chateau Parkway/Chateau Parkway)
 See Sheet No. 46.

Sta. 19+20, 0.0' Lt.
 Install Traffic Sign
 (R4-7) & (OM1-3)(Object Marker)
 on Single Post
 See Sheet No. 46.

@ Sta. 19+24, 24.5' Rt.
 Install Traffic Sign
 (R1-2)(Yield)
 See Sheet No. 46.

@ Sta. 19+69.2, 7.5' Rt.
 Install Traffic Sign
 (R6-1R)(One Way)
 See Sheet No. 46.

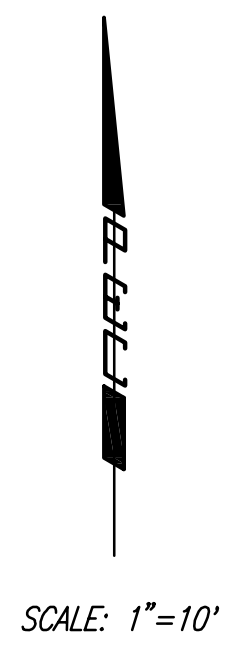

No.	Revision	By	Date
OAK CREEK 2ND - PHASE 2			
ROUNDBOUT SIGNING PLAN			
STA. 19+98.27			
JAMES L. ARMOUR, P.E. - CITY ENGINEER CITY OF WICHITA PROJECT NO. 472-84449			
Professional Engineering Consultants, P.A.			
303 S. TOPEKA • WICHITA, KANSAS 67202 316-262-2691 • FAX 316-262-3003			
Designed by	BDB, BMM	Job No.	35-05731-003
Drawn by	BJS, TAT	Date	February 2006
			Sheet 21 of 84