

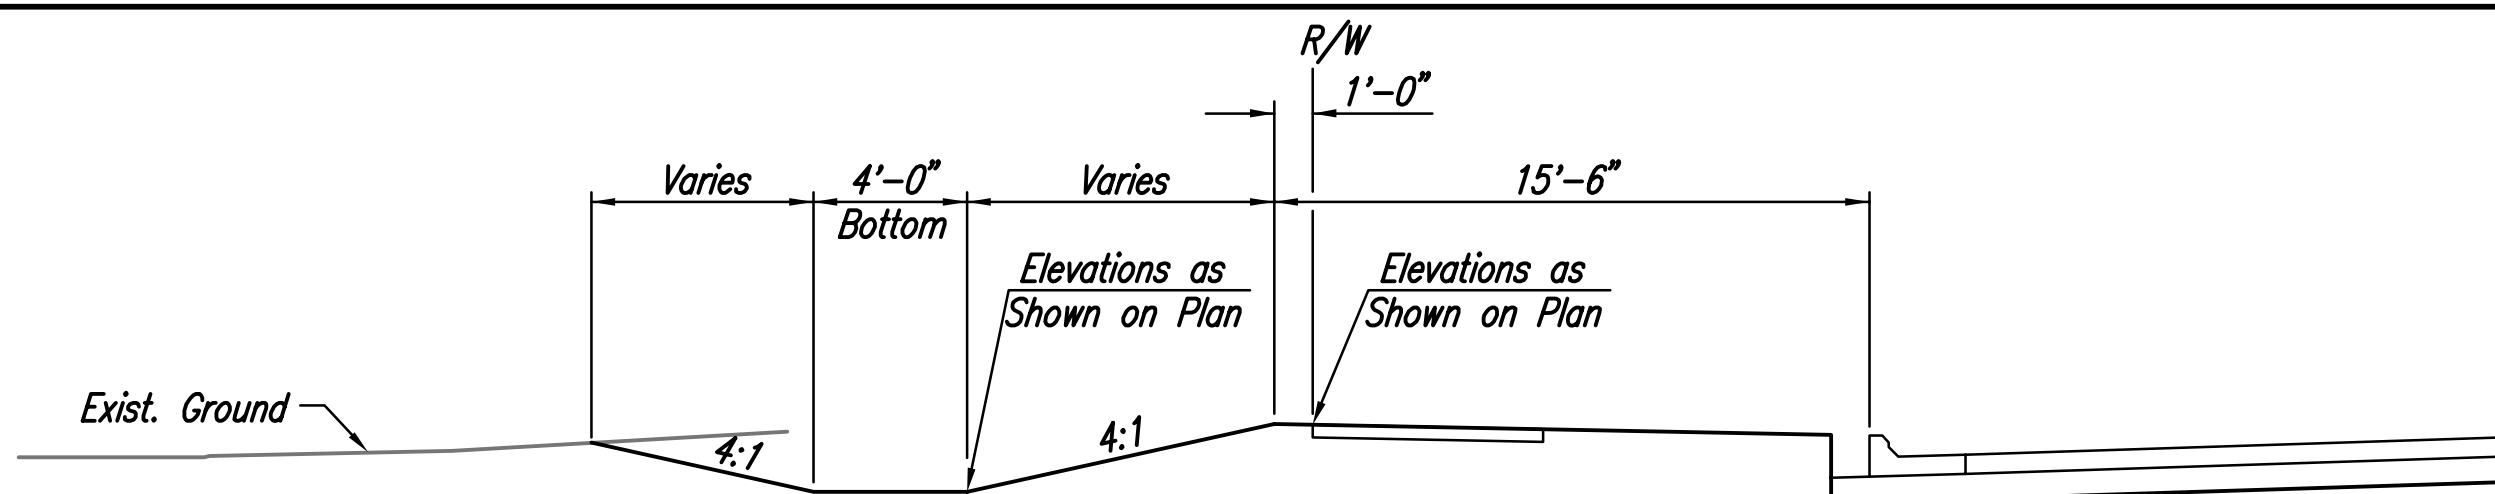


SECTION A-A
Sta. 11+90± to Sta. 13+00±
See Cross Sections

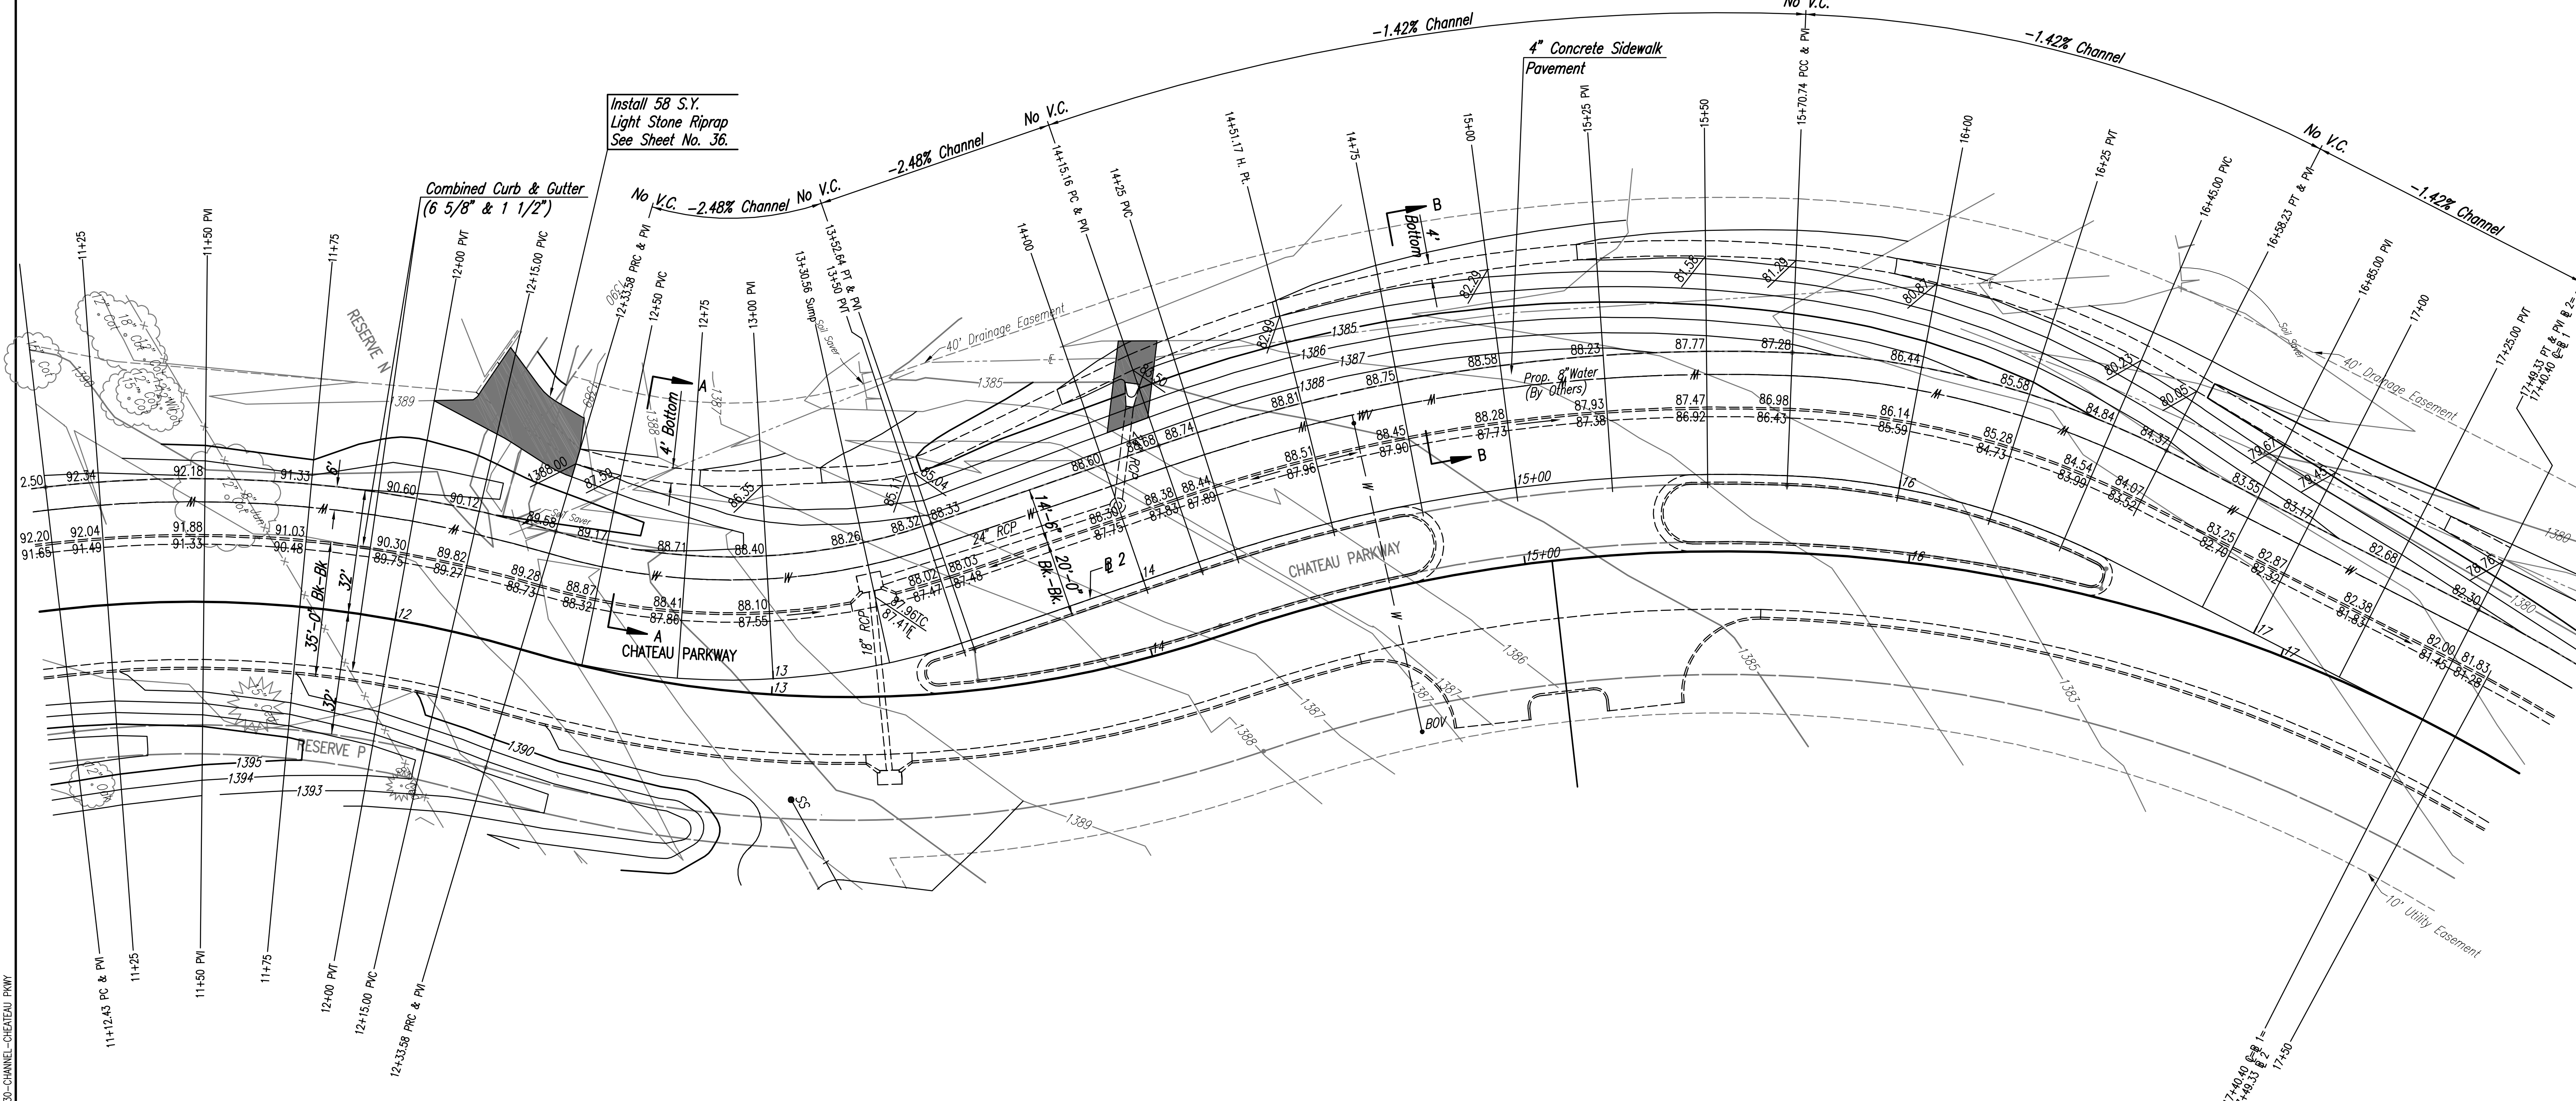

SECTION B-B
Sta. 13+00± to Sta. 17+75±
See Cross Sections
No V.C.

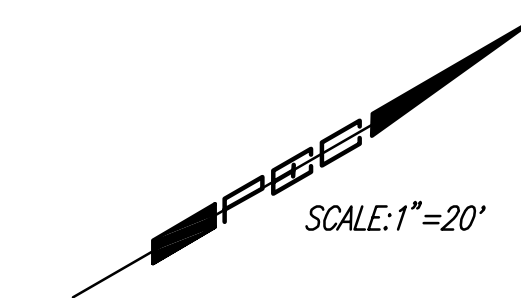

Saved: 11-07-2006 6:45:52 AM by BJS
 Plot Scale: 1:20 11-07-2006 12:19:24 PM by BEJ
 J:\SENTOUT\2005\05731\003\2006-11-07 to City DWG\30-CHANNEL-CHATEAU PKWY

No.	Revision	By	Date
	OAK CREEK 2ND - PHASE 2		
CHANNEL-CHATEAU PARKWAY			
JAMES L. ARMOUR, P.E. - CITY ENGINEER CITY OF WICHITA PROJECT NO. 472-84449 Professional Engineering Consultants, P.A. 303 S. TOPKA • WICHITA, KANSAS 67202 316-262-2691 • FAX 316-262-3003			
Designed by	BDB, BMM	Job No.	35-05731-003
Drawn by	BJS, TAT	Date	February 2006
			Sheet 30 of 84