



PROJECT NO.	YEAR	SHEET NO.	TOTAL SHEETS
35-05731-003		48	84

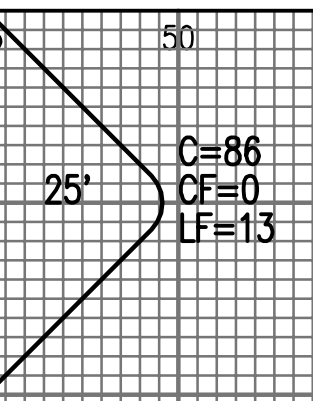

NOTE BOOK NO.	TEMPLATE AREAS CHECKED

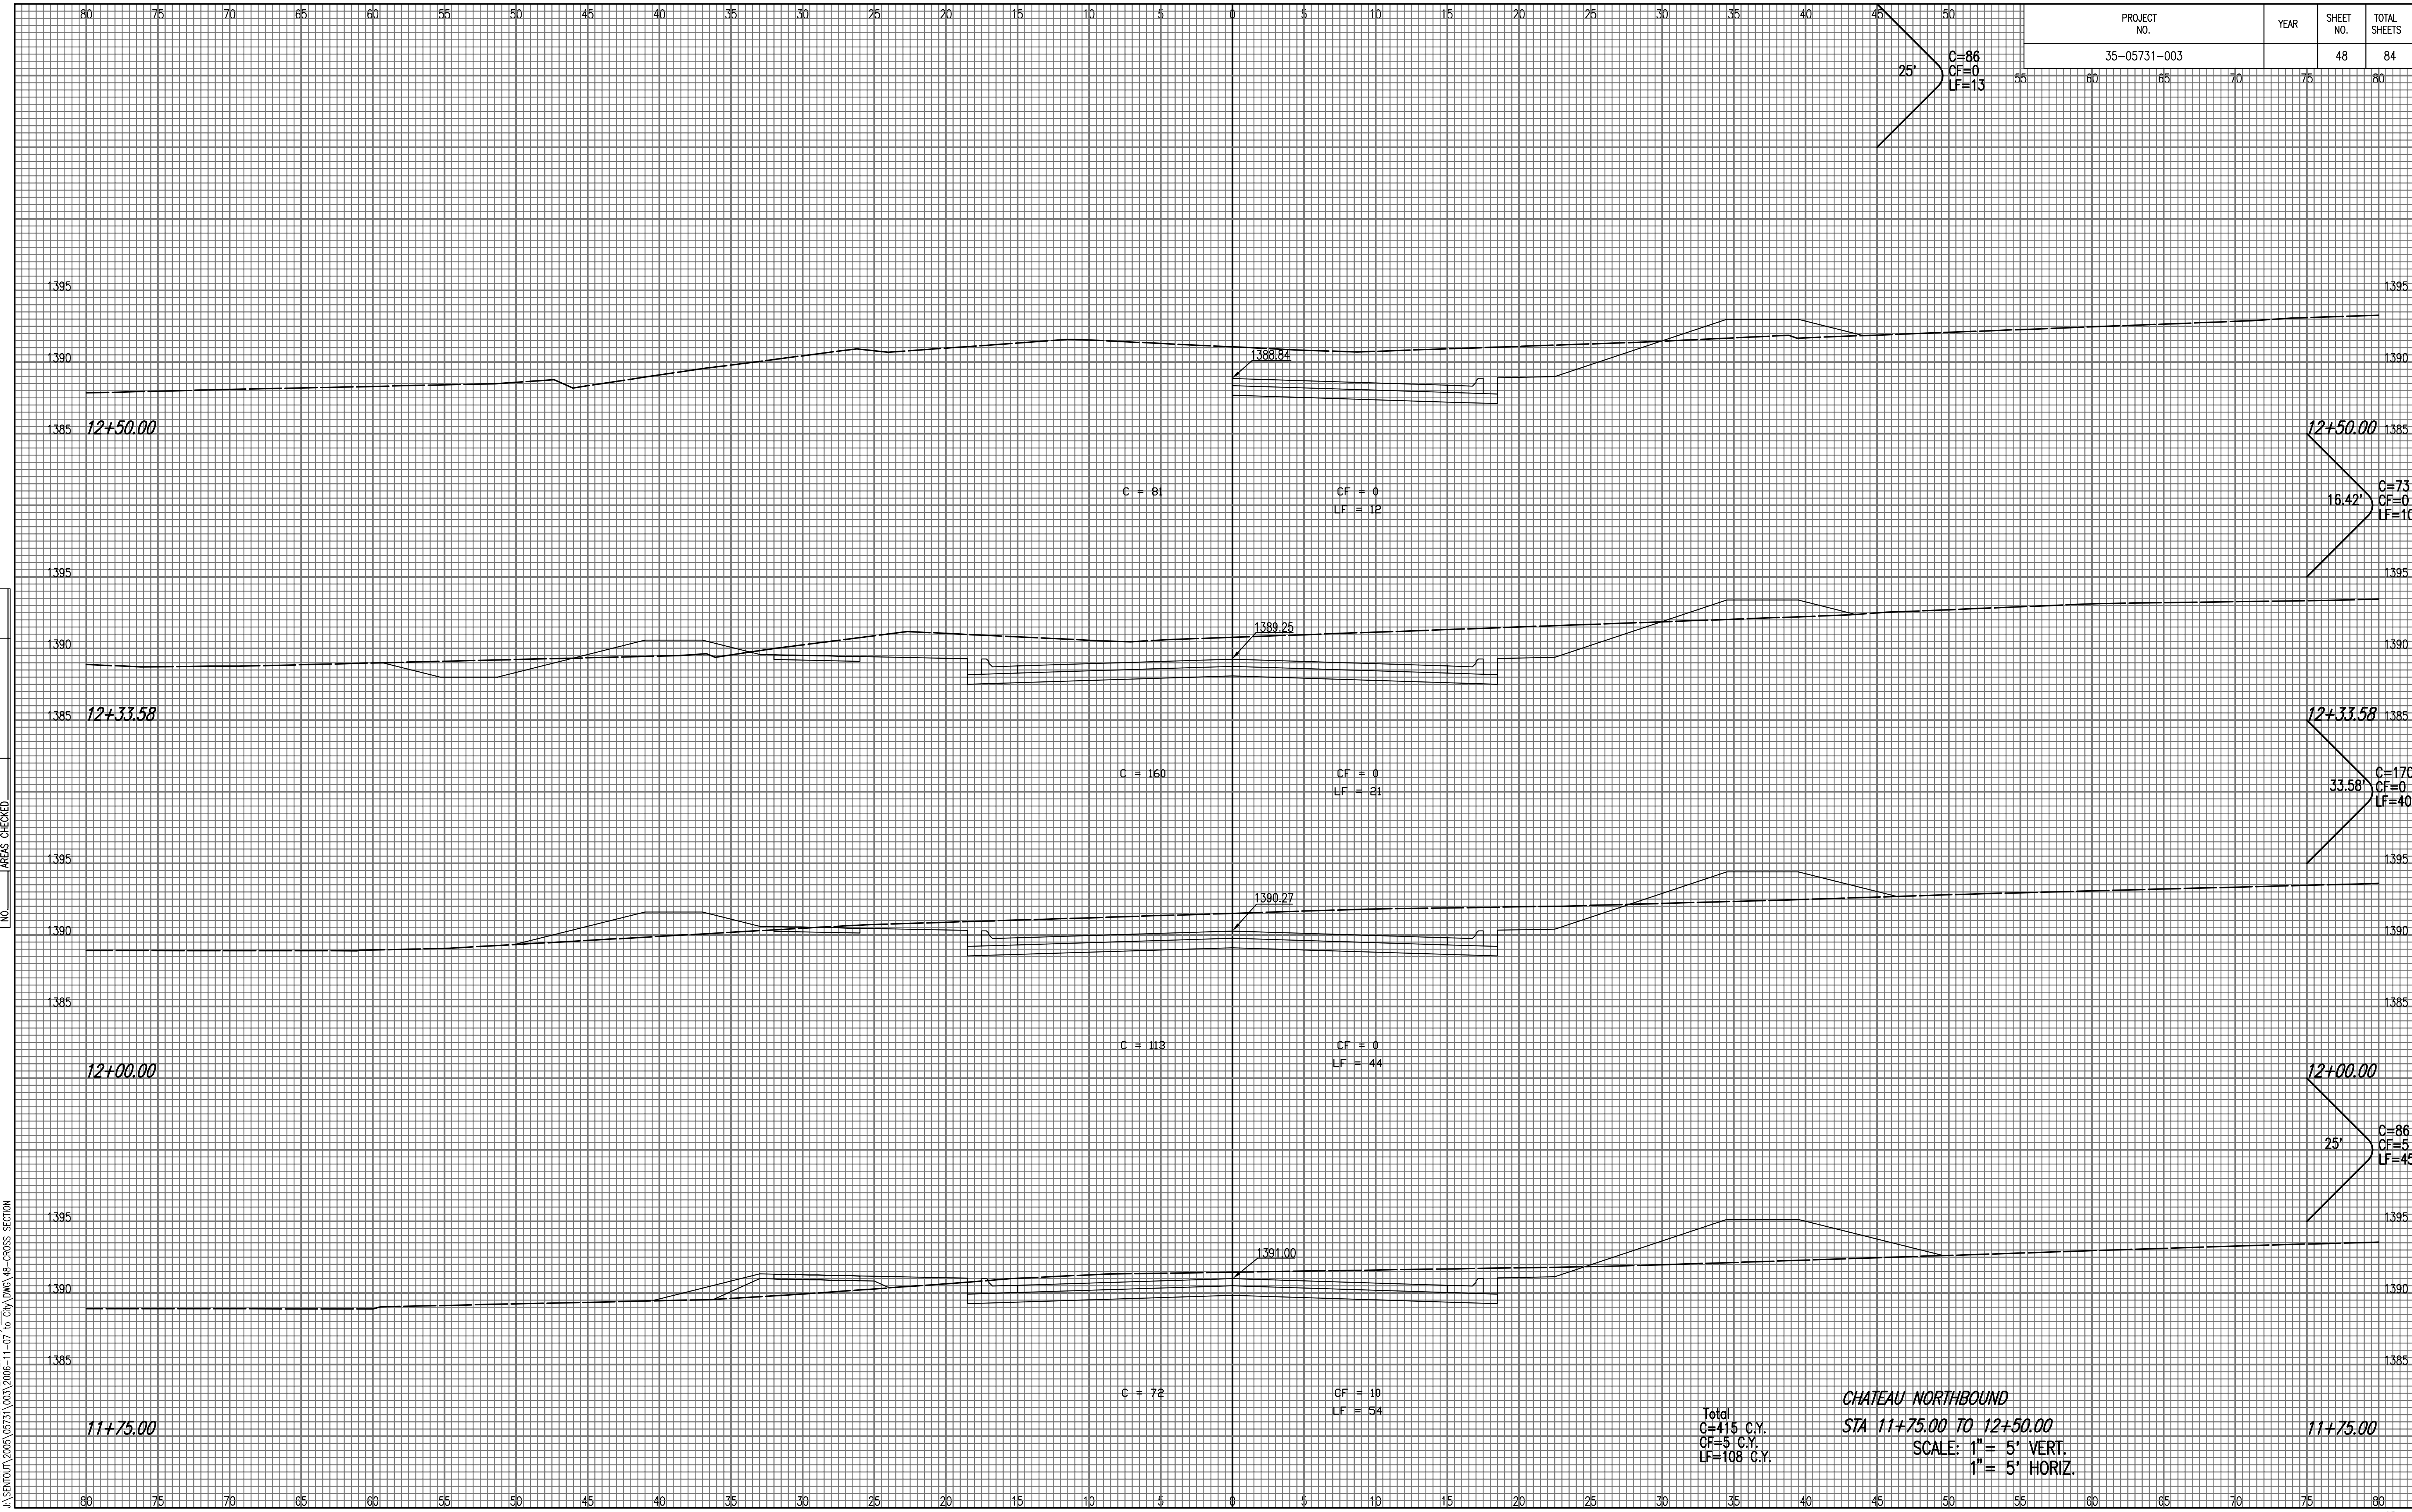

Total
 C=415 C.Y.
 CF=5 C.Y.
 LF=108 C.Y.

CHATEAU NORTHBOUND
 STA 11+75.00 TO 12+50.00
 SCALE: 1" = 5' VERT.
 1" = 5' HORIZ.

Served 11-06-2006 10:55:06 AM by RFI
 Plot Scale 1:1 11-07-2006 12:43:25 PM by RFI
 J:\SEN001\2005\05731\003\2006-11-07 to City DMC\48-CROSS SECTION