


PROJECT NO.	YEAR	SHEET NO.	TOTAL SHEETS
35-05731-003		49	84

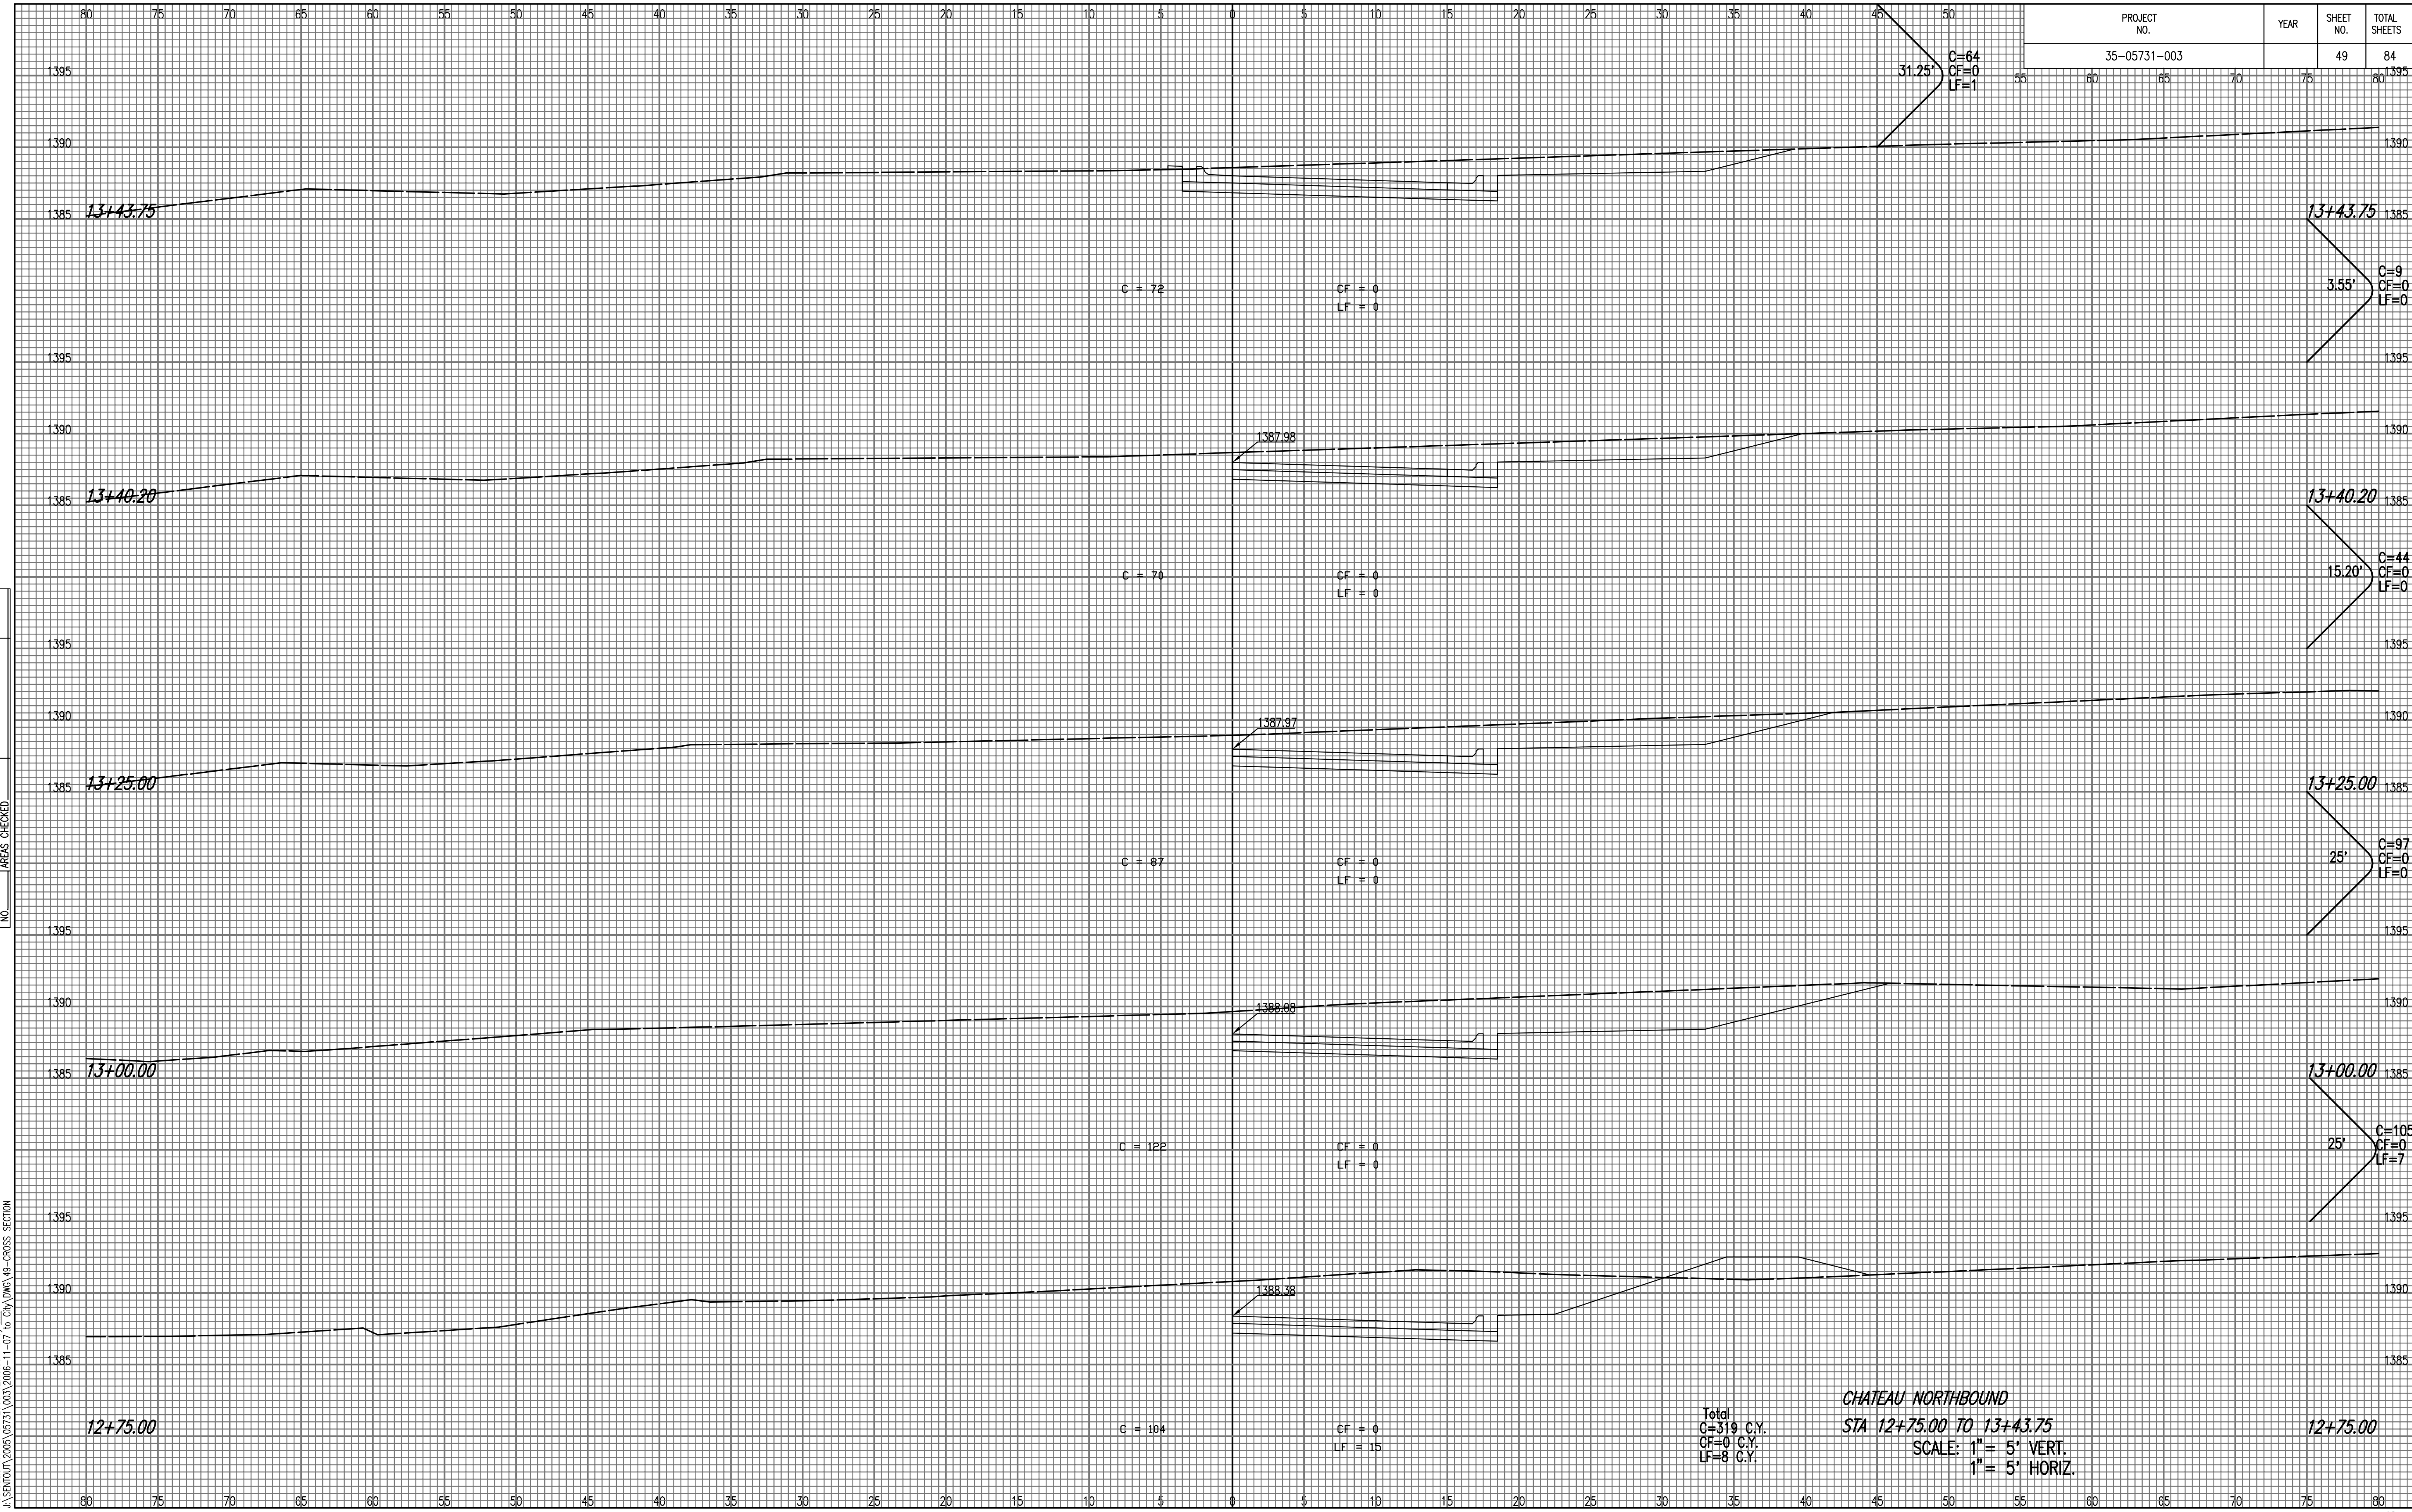

NOTE BOOK NO.	TEMPLATE AREAS CHECKED

Total  
 C=319 C.Y.  
 CF=0 C.Y.  
 LF=8 C.Y.

**CHATEAU NORTHBOUND**  
 STA 12+75.00 TO 13+43.75  
 SCALE: 1" = 5' VERT.  
 1" = 5' HORIZ.

Scaled 11-06-2006 10:55:04 AM by RFJ  
 Plot Scale 1:1 11-07-2006 12:43:06 PM by RFJ  
 J:\SEN001\2005\05731\003\2006-11-07 to City DMC\9-CROSS SECTION