


PROJECT NO.	YEAR	SHEET NO.	TOTAL SHEETS
35-05731-003		51	84

31.32' C=0
CF=68
LF=41

NOTE BOOK NO.	TEMPLATE AREAS CHECKED

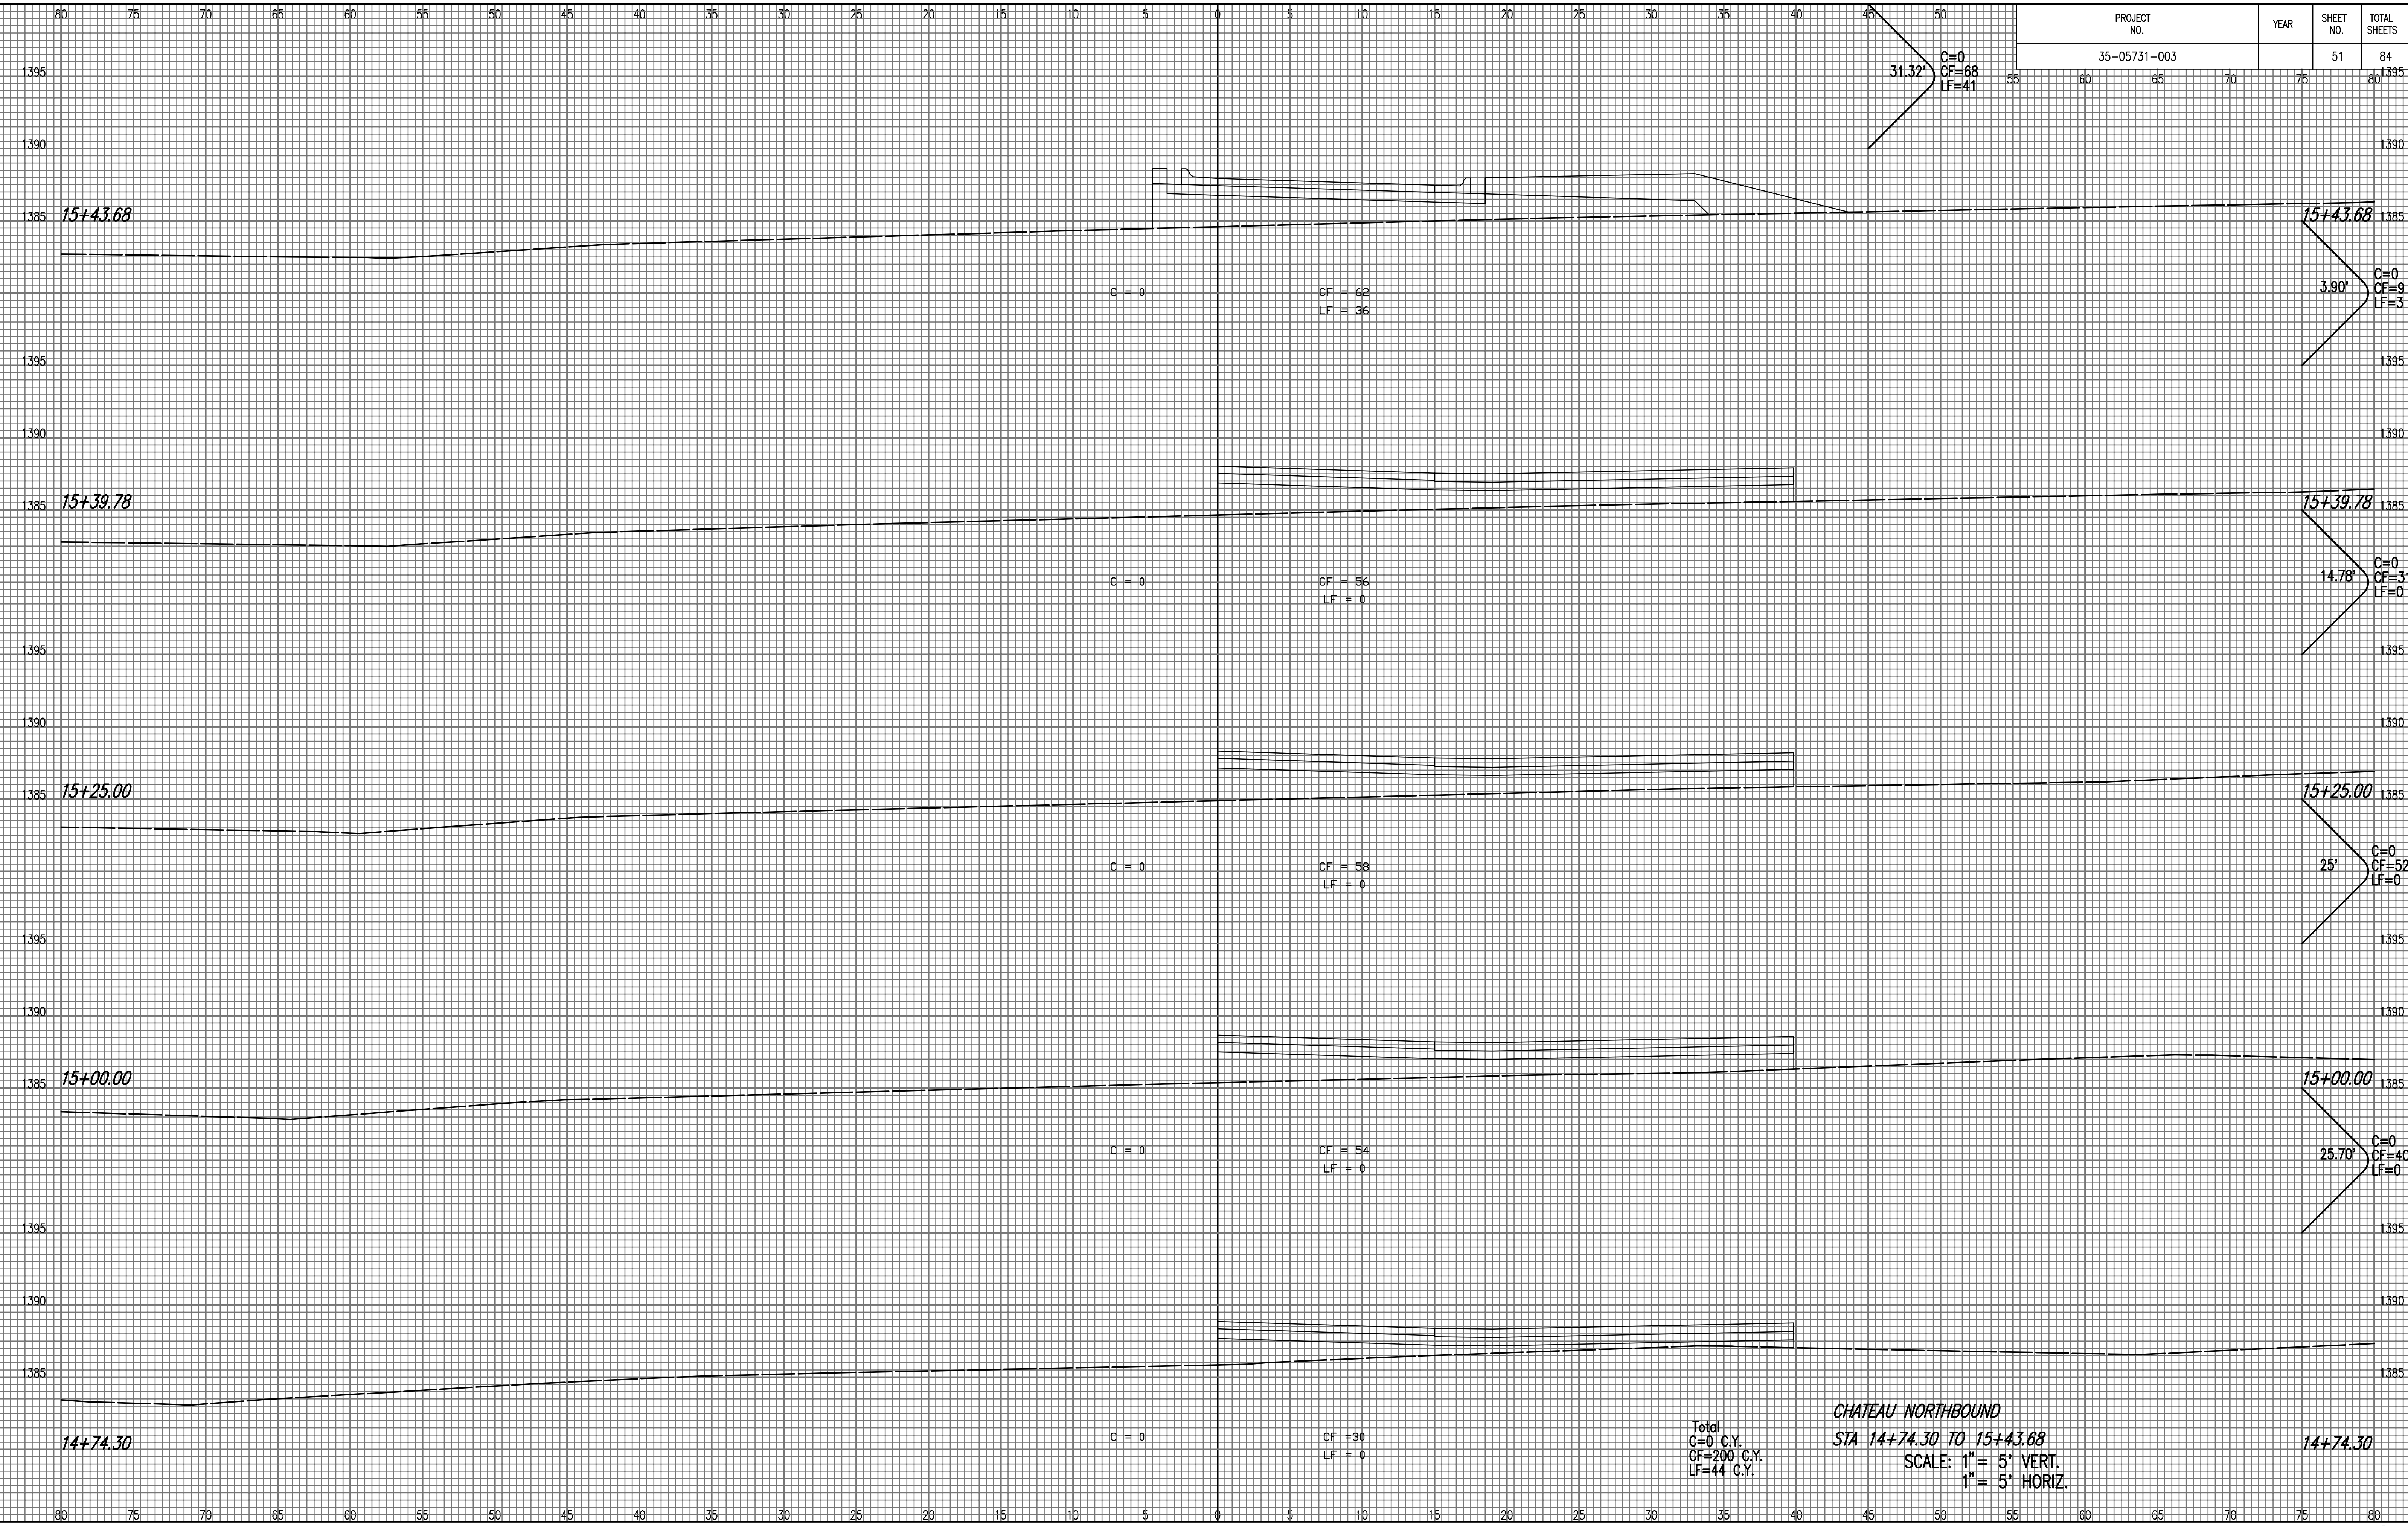

Total
C=0 C.Y.
CF=200 C.Y.
LF=44 C.Y.

CHATEAU NORTHBOUND
STA 14+74.30 TO 15+43.68
SCALE: 1" = 5' VERT.
1" = 5' HORIZ.

Scaled 11-06-2006 10:55:02 AM by BUS
 Plot Scale 1:11-07-2006 12:42:31 PM by BEJ
 J:\SEN001\2005\05731\003\2006-11-07 to City DWS\31-CROSS SECTION