



PROJECT NO.	YEAR	SHEET NO.	TOTAL SHEETS
35-05731-003		53	84

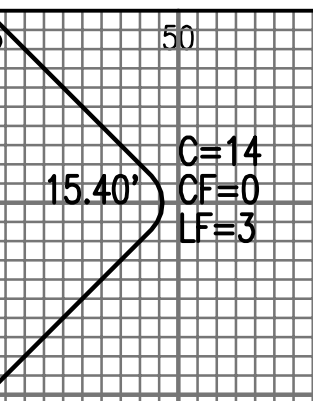

NOTE BOOK NO.	TEMPLATE AREAS CHECKED

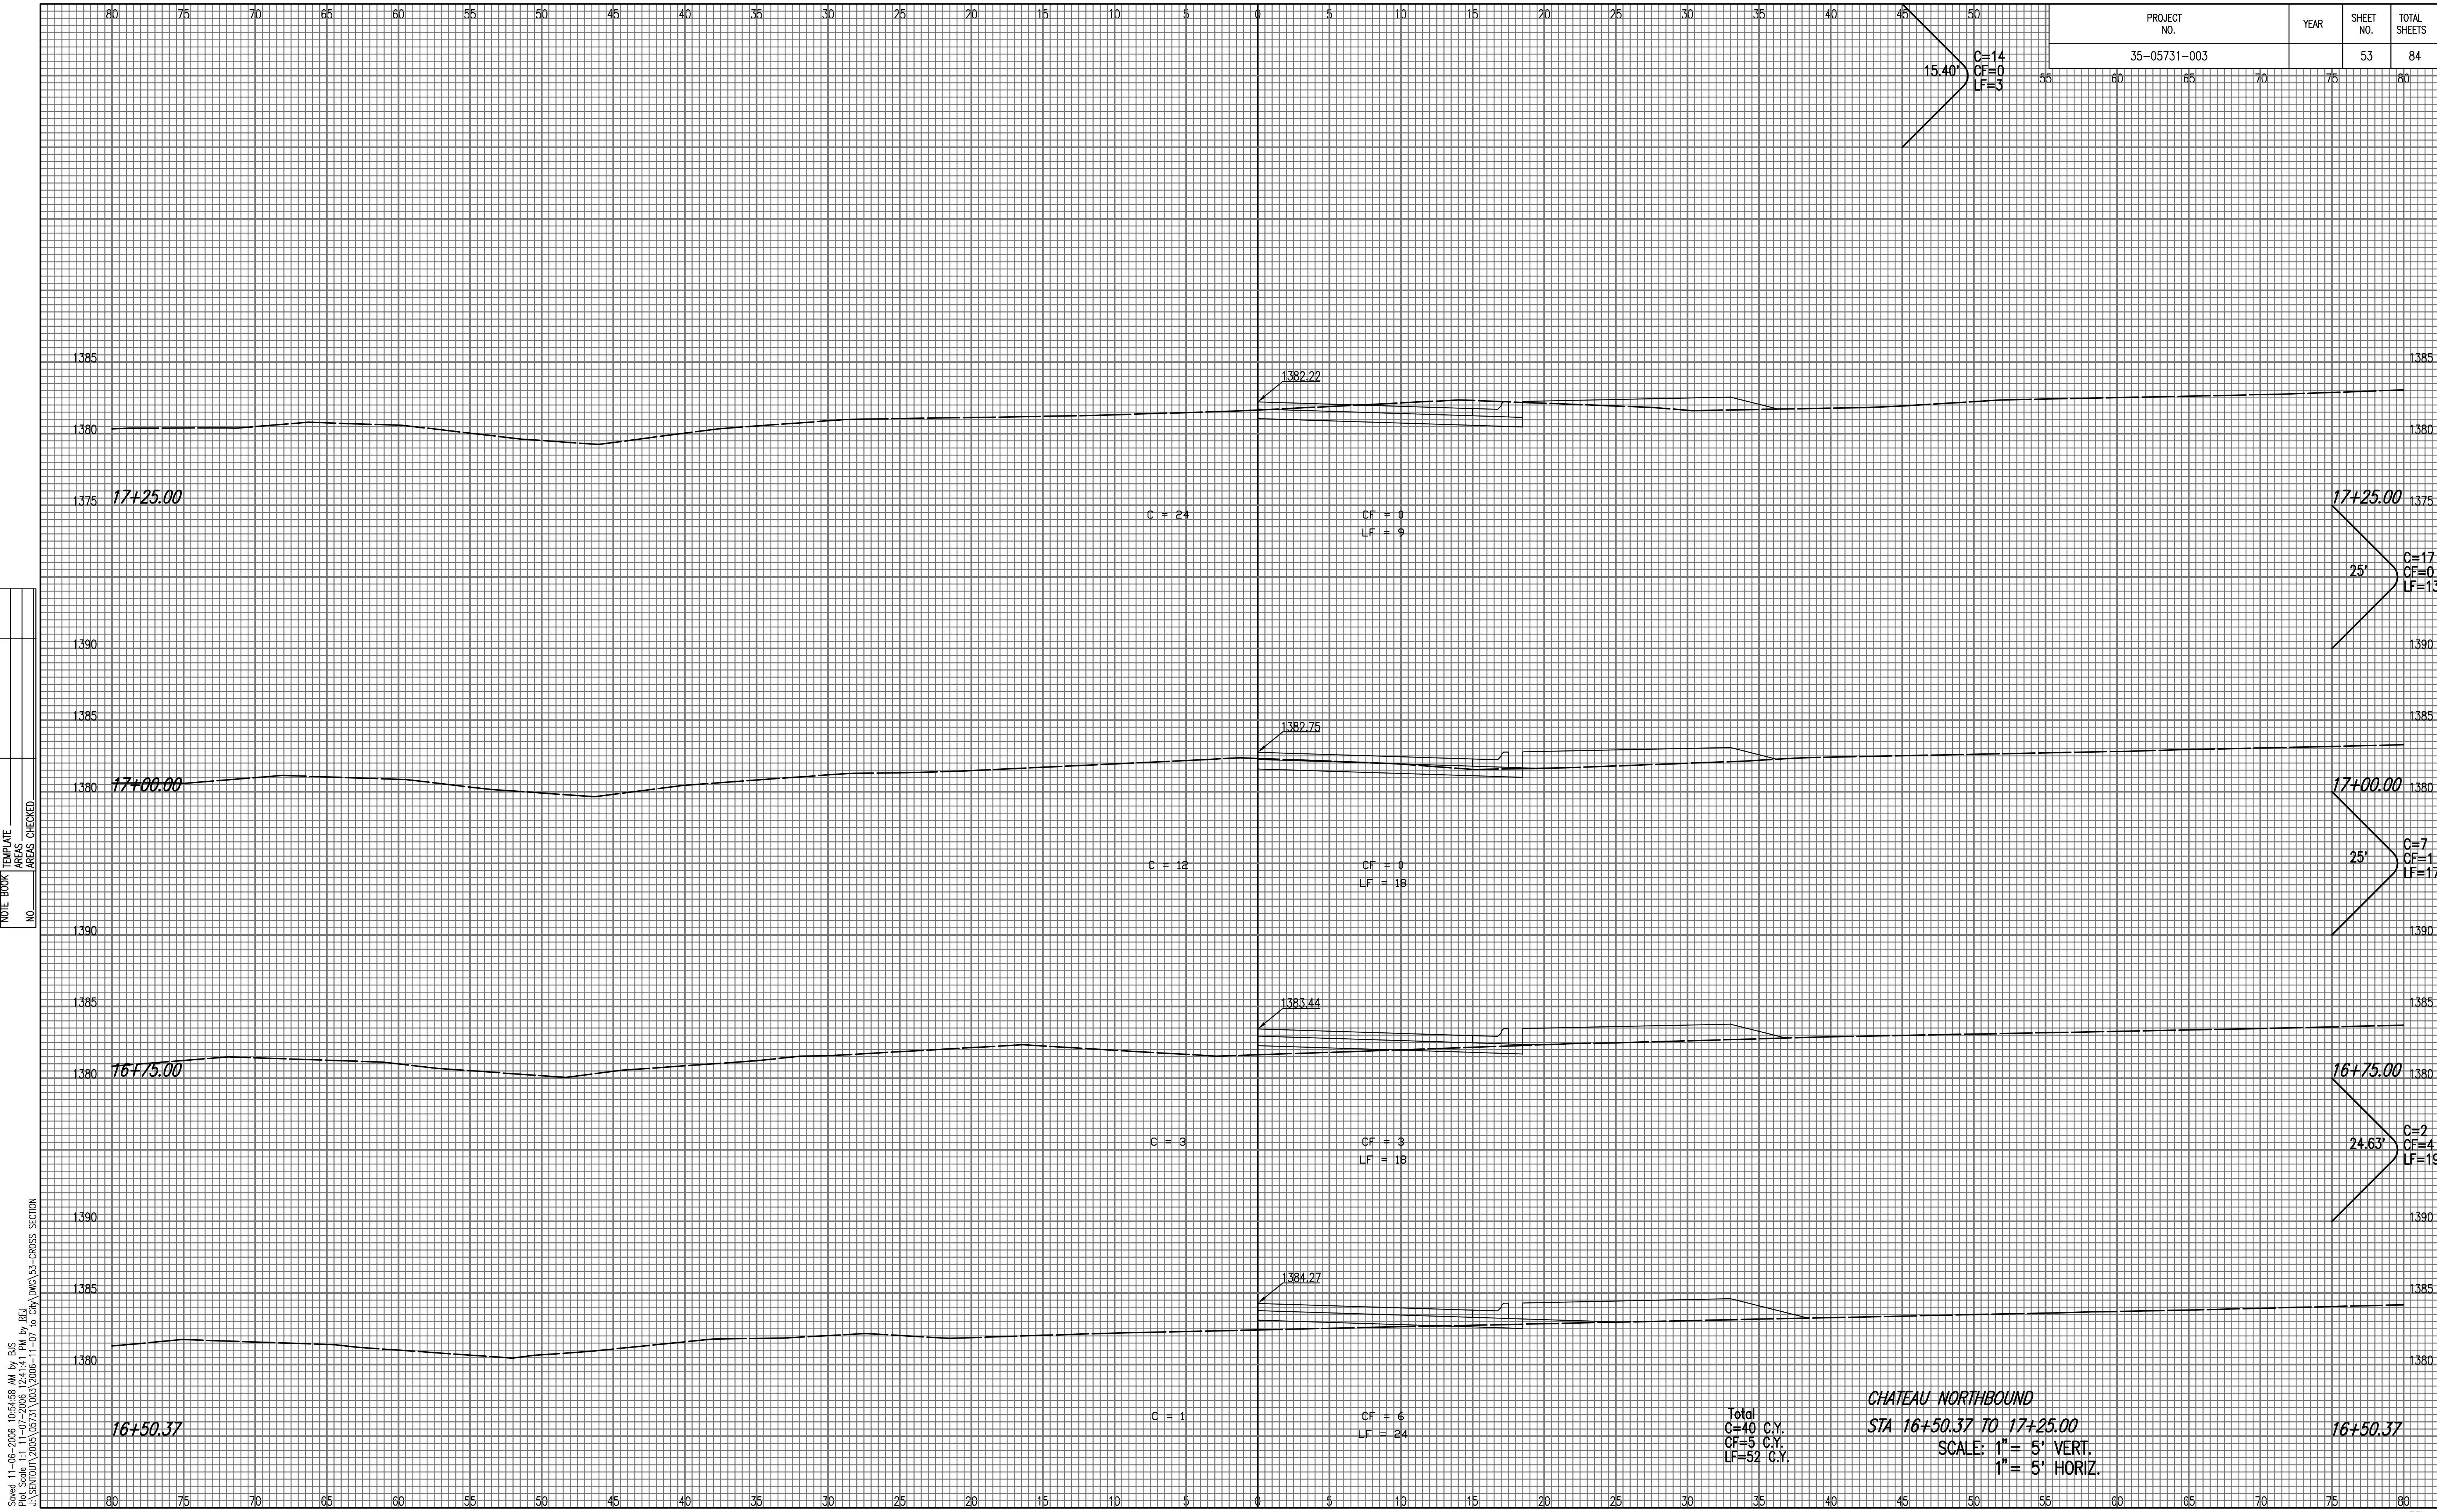

Saved: 11-06-2006 10:54:58 AM by BUS
 Plot Scale: 1:1 11-07-2006 12:41:41 PM by BEJ
 J:\SENTOU\2005\05731\003\2006-11-07 to City\DWG\03-CROSS SECTION

Total
 C=40 C.Y.
 CF=5 C.Y.
 LF=52 C.Y.