


PROJECT NO.	YEAR	SHEET NO.	TOTAL SHEETS
35-05731-003		54	84

50' C=284  
CF=0  
LF=0

NOTE BOOK	NO.
TEMPLATE	
AREAS	
CHECKED	

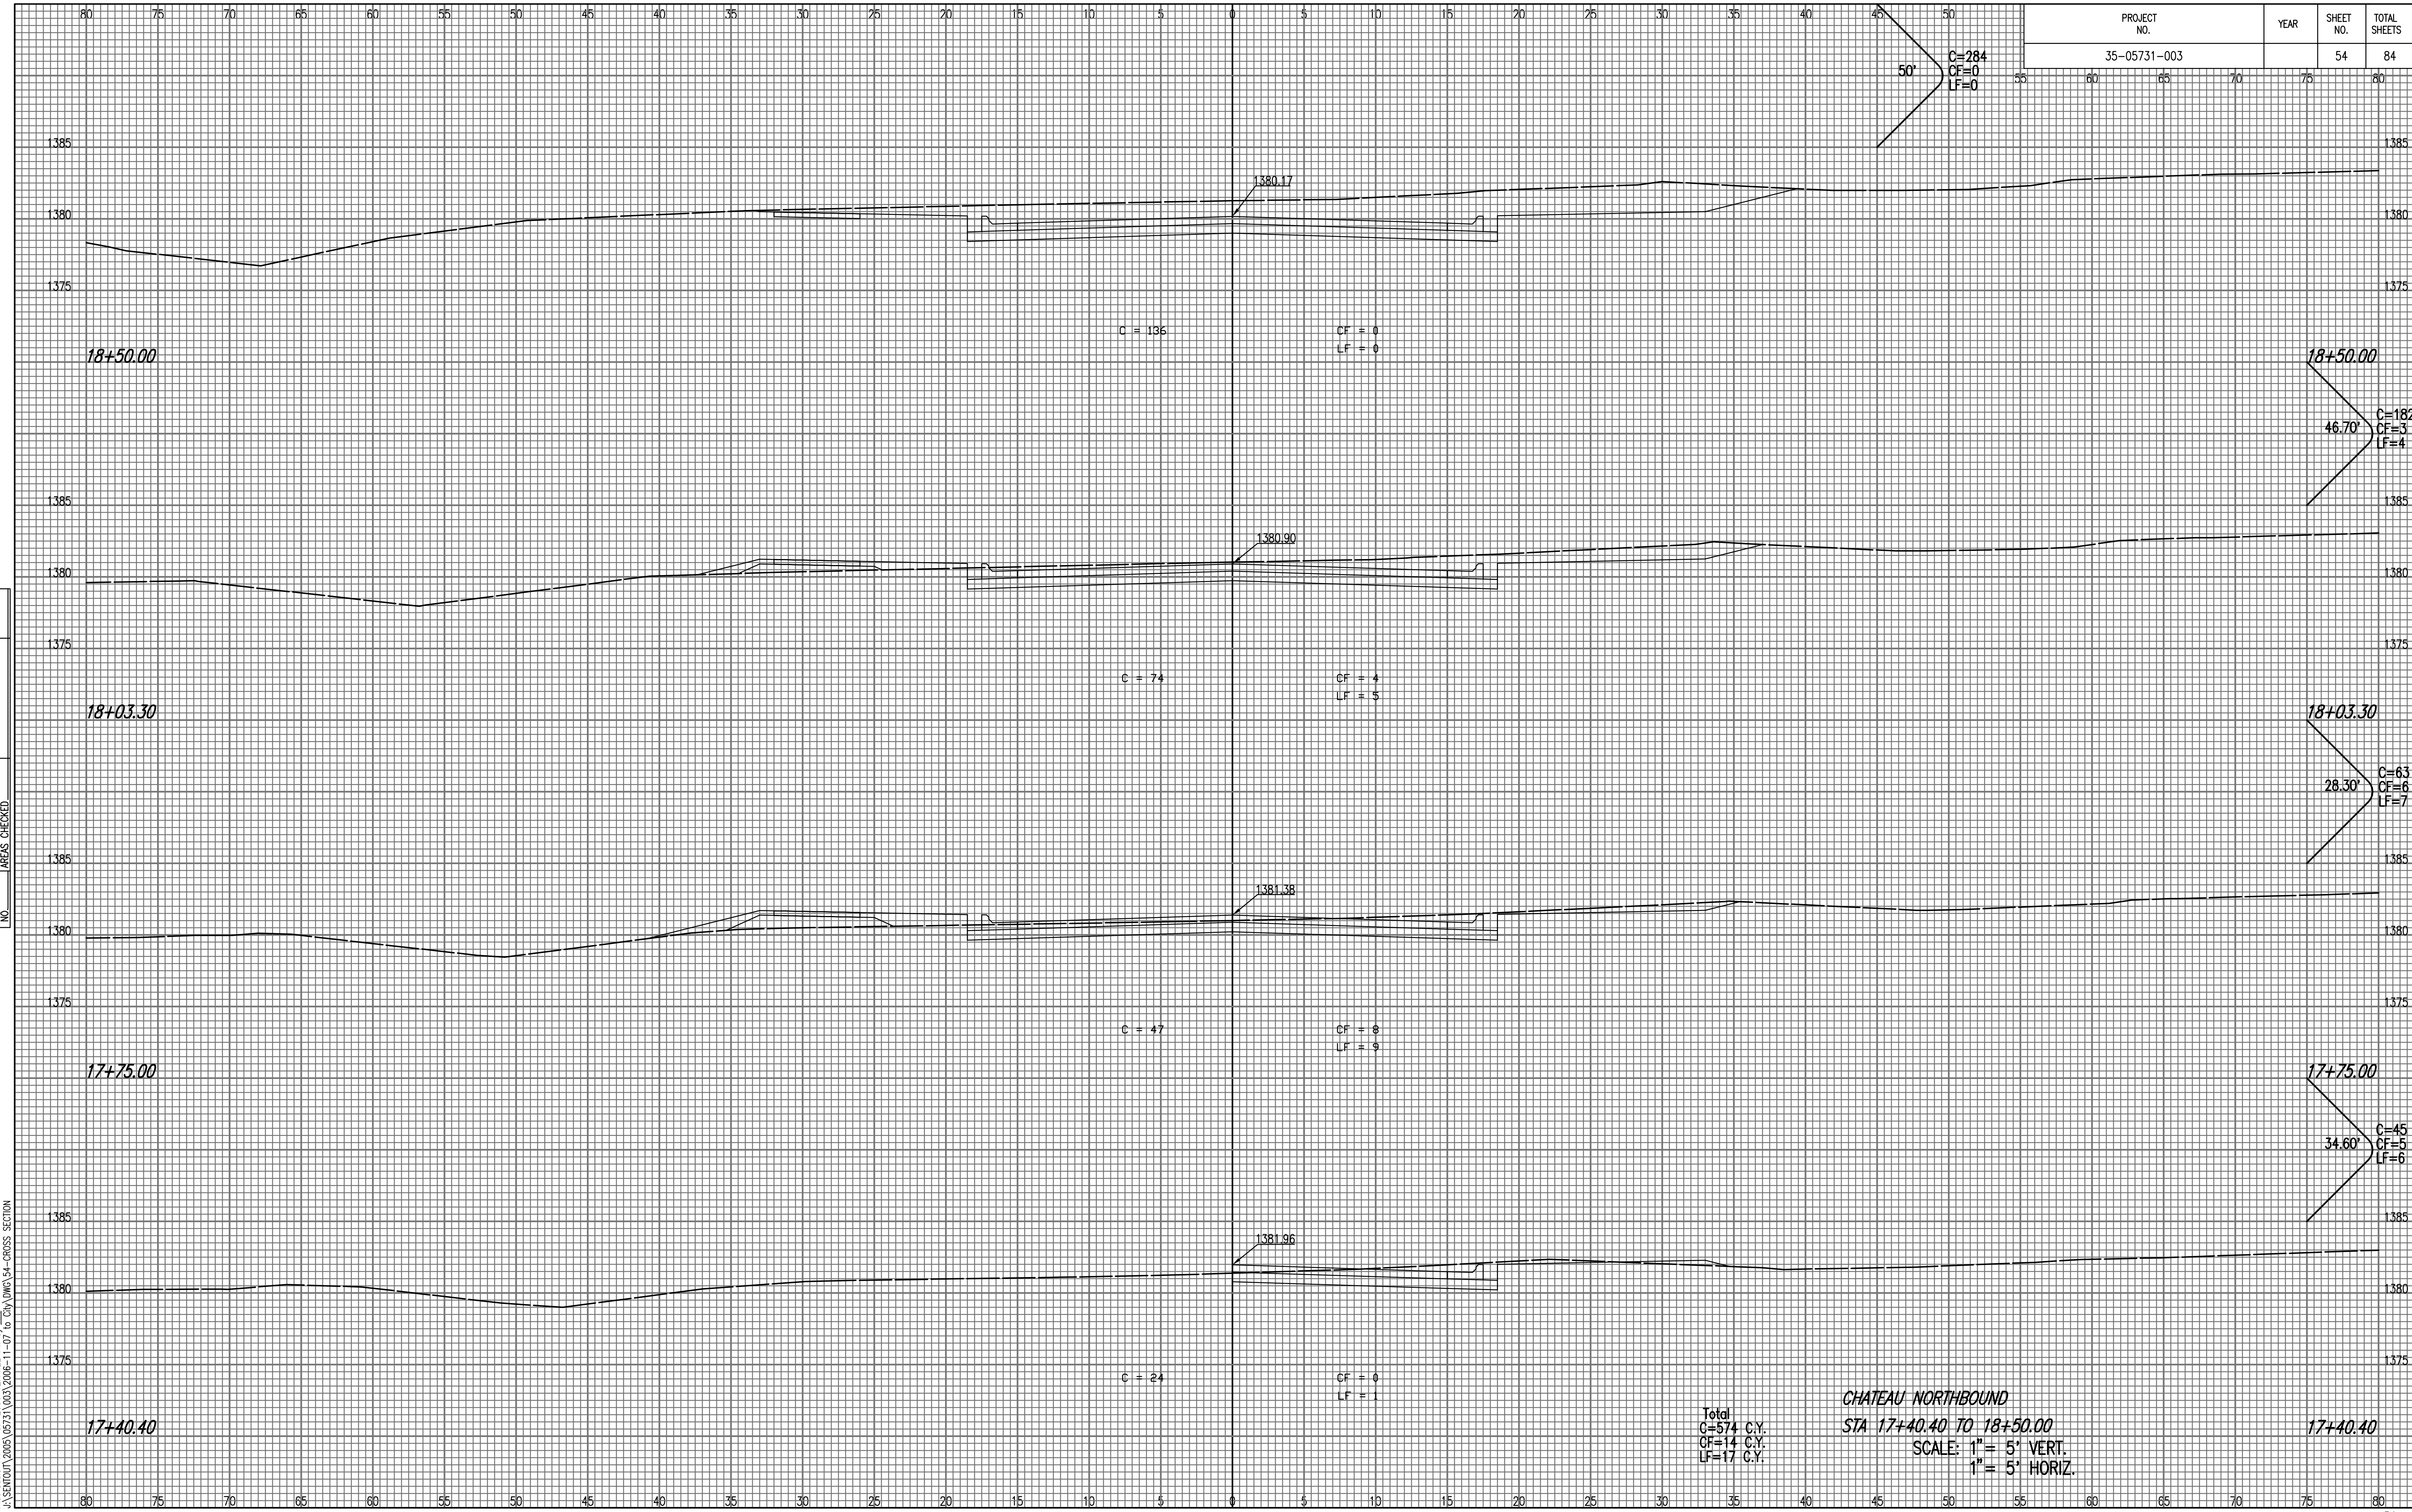

18+50.00

C = 136

CF = 0  
LF = 0

1380.17

18+03.30

C = 74

CF = 4  
LF = 5

1380.90

18+50.00

46.70' C=182  
CF=3  
LF=4

18+03.30

28.30' C=63  
CF=6  
LF=7

17+75.00

C = 47

CF = 8  
LF = 9

1381.38

17+75.00

34.60' C=45  
CF=5  
LF=6

17+40.40

C = 24

CF = 0  
LF = 1

1381.96

Total  
C=574 C.Y.  
CF=14 C.Y.  
LF=17 C.Y.

CHATEAU NORTHBOUND  
STA 17+40.40 TO 18+50.00  
SCALE: 1" = 5' VERT.  
1" = 5' HORIZ.

17+40.40

Scaled 11-06-2006 10:54:56 AM by BUS  
 Plot Scale 1:1 11-07-2006 12:41:22 PM by BEJ  
 J:\SEN001\2005\05731\003\2006-11-07 to City DMC\34-CROSS SECTION