


PROJECT NO.	YEAR	SHEET NO.	TOTAL SHEETS
35-05731-003		57	84

NOTE BOOK NO.	TEMPLATE AREAS CHECKED

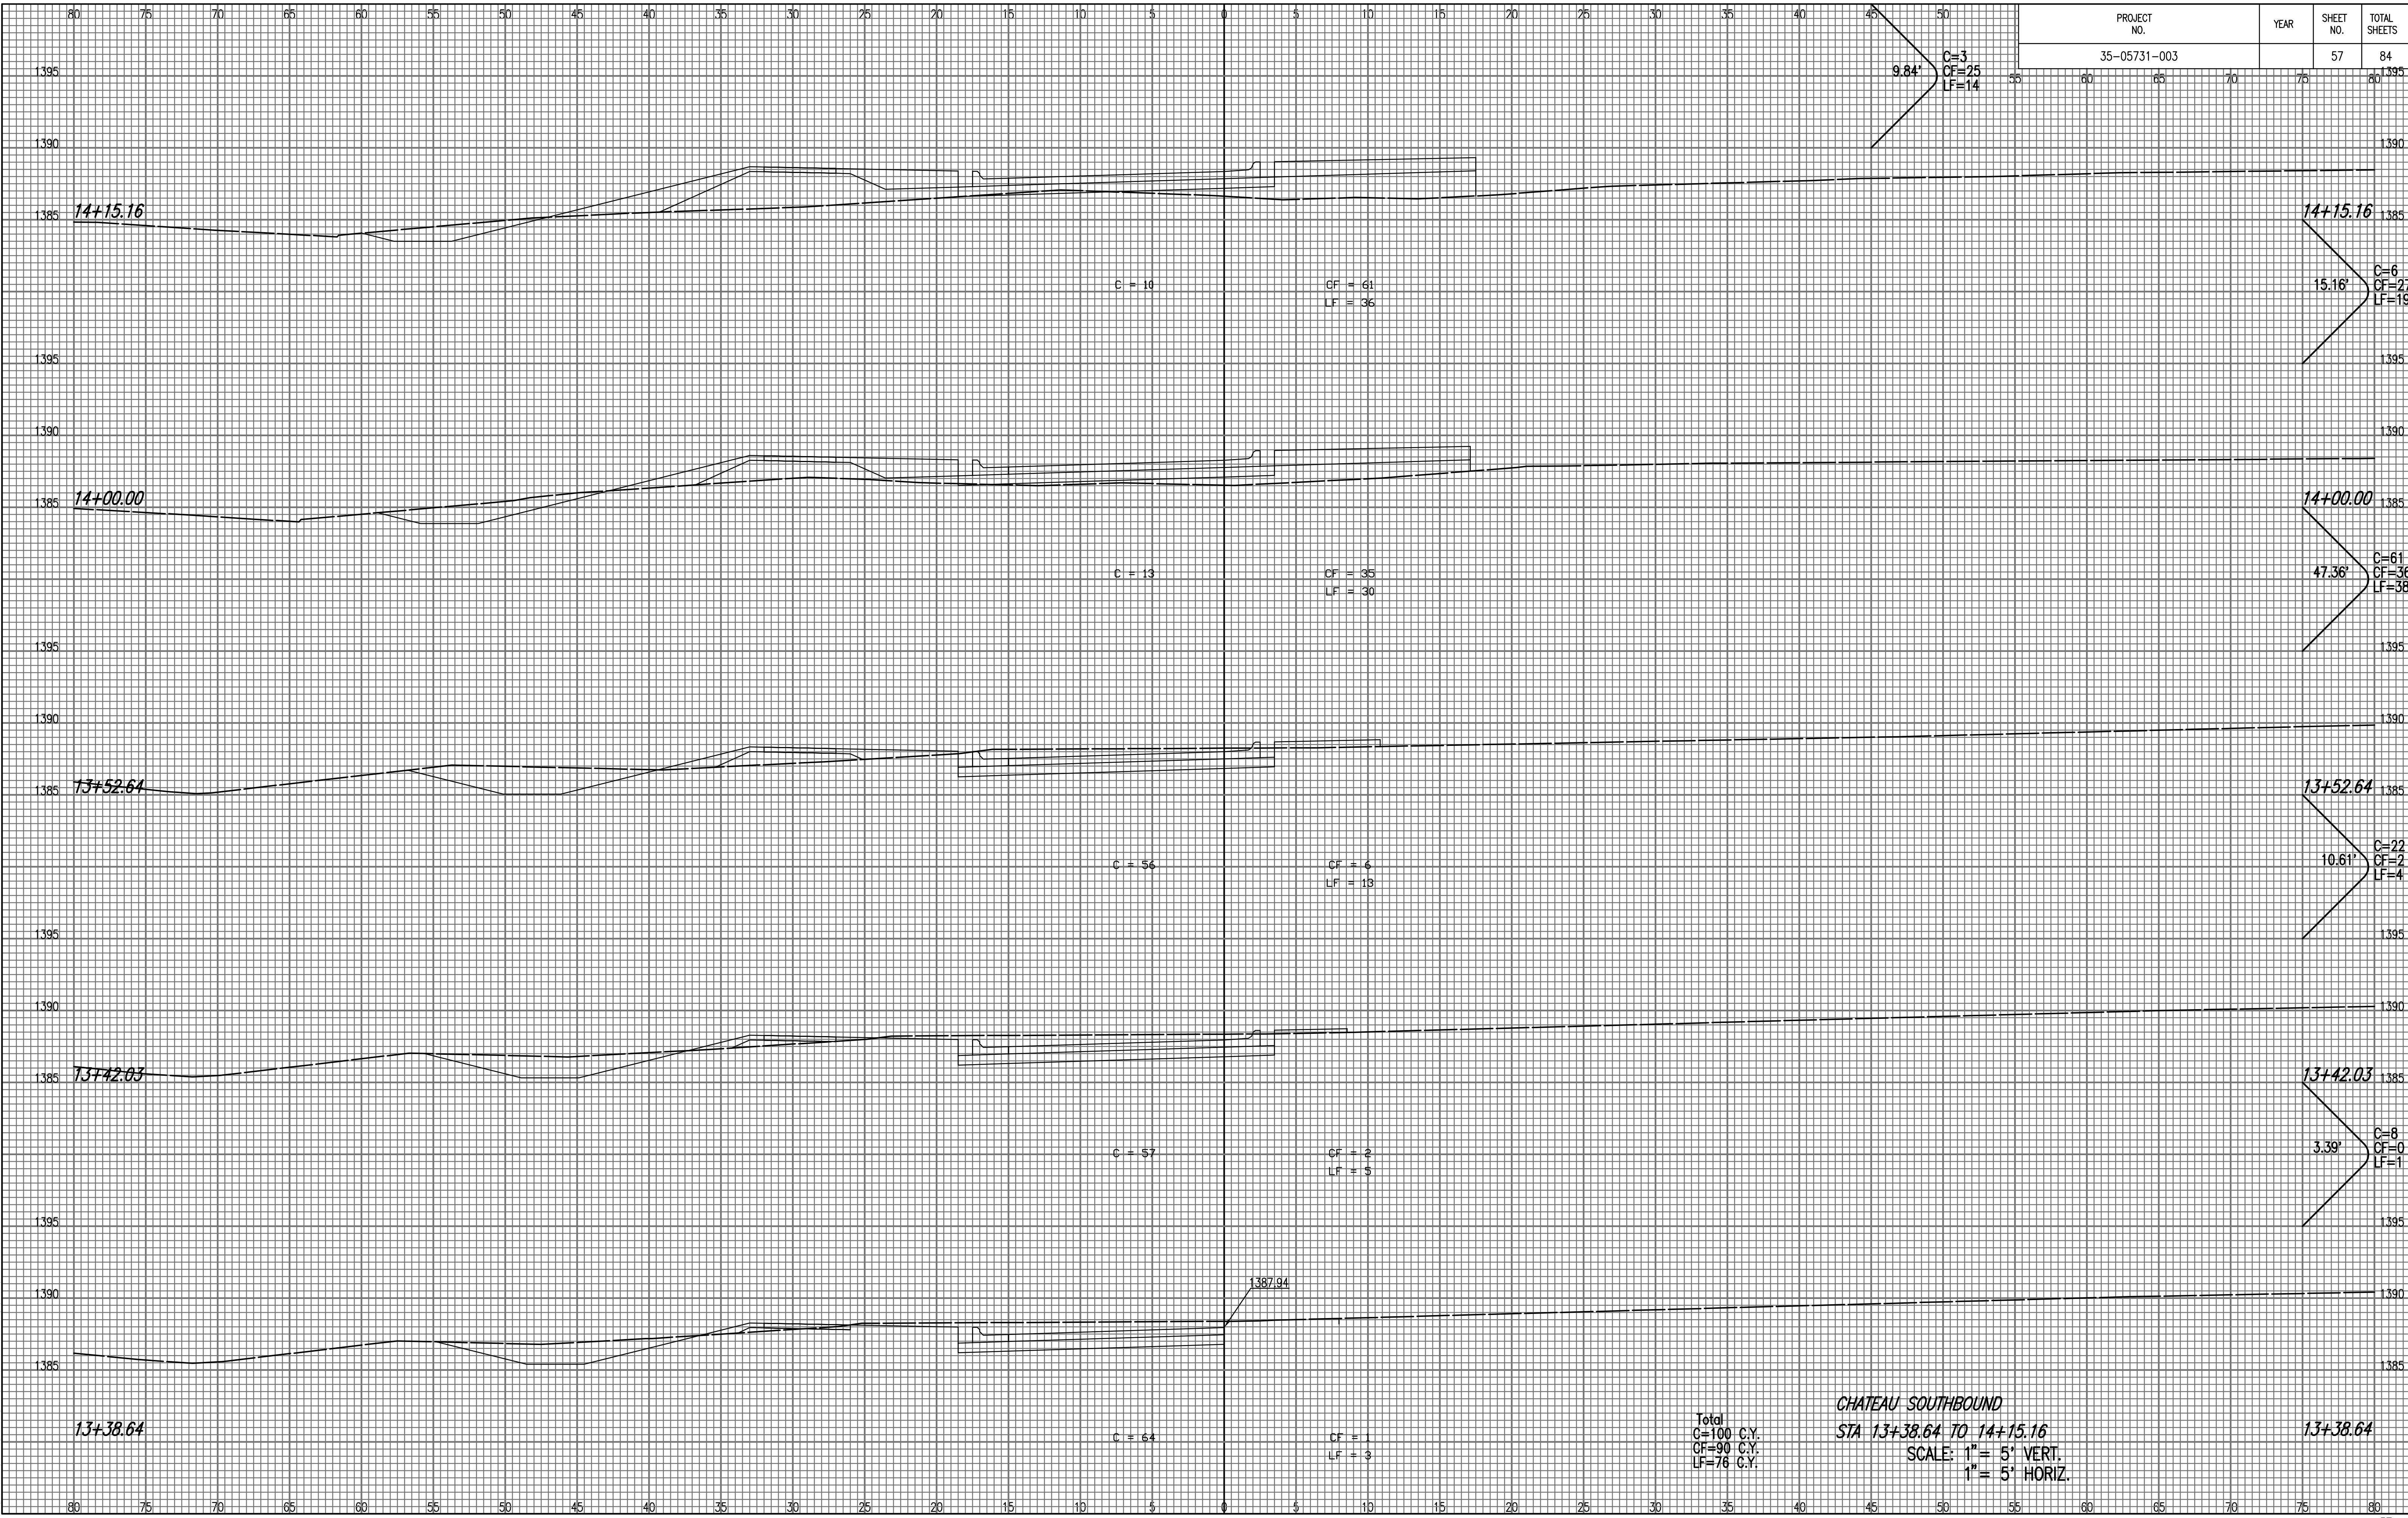

Scaled 11-06-2006 10:54:52 AM by BUS
 Plot Scale 1:1 11-07-2006 12:40:24 PM by BEJ
 J:\SEN001\2005\05731\003\2006-11-07 to City DWS\07-CROSS SECTION