


PROJECT NO.	YEAR	SHEET NO.	TOTAL SHEETS
35-05731-003		58	84

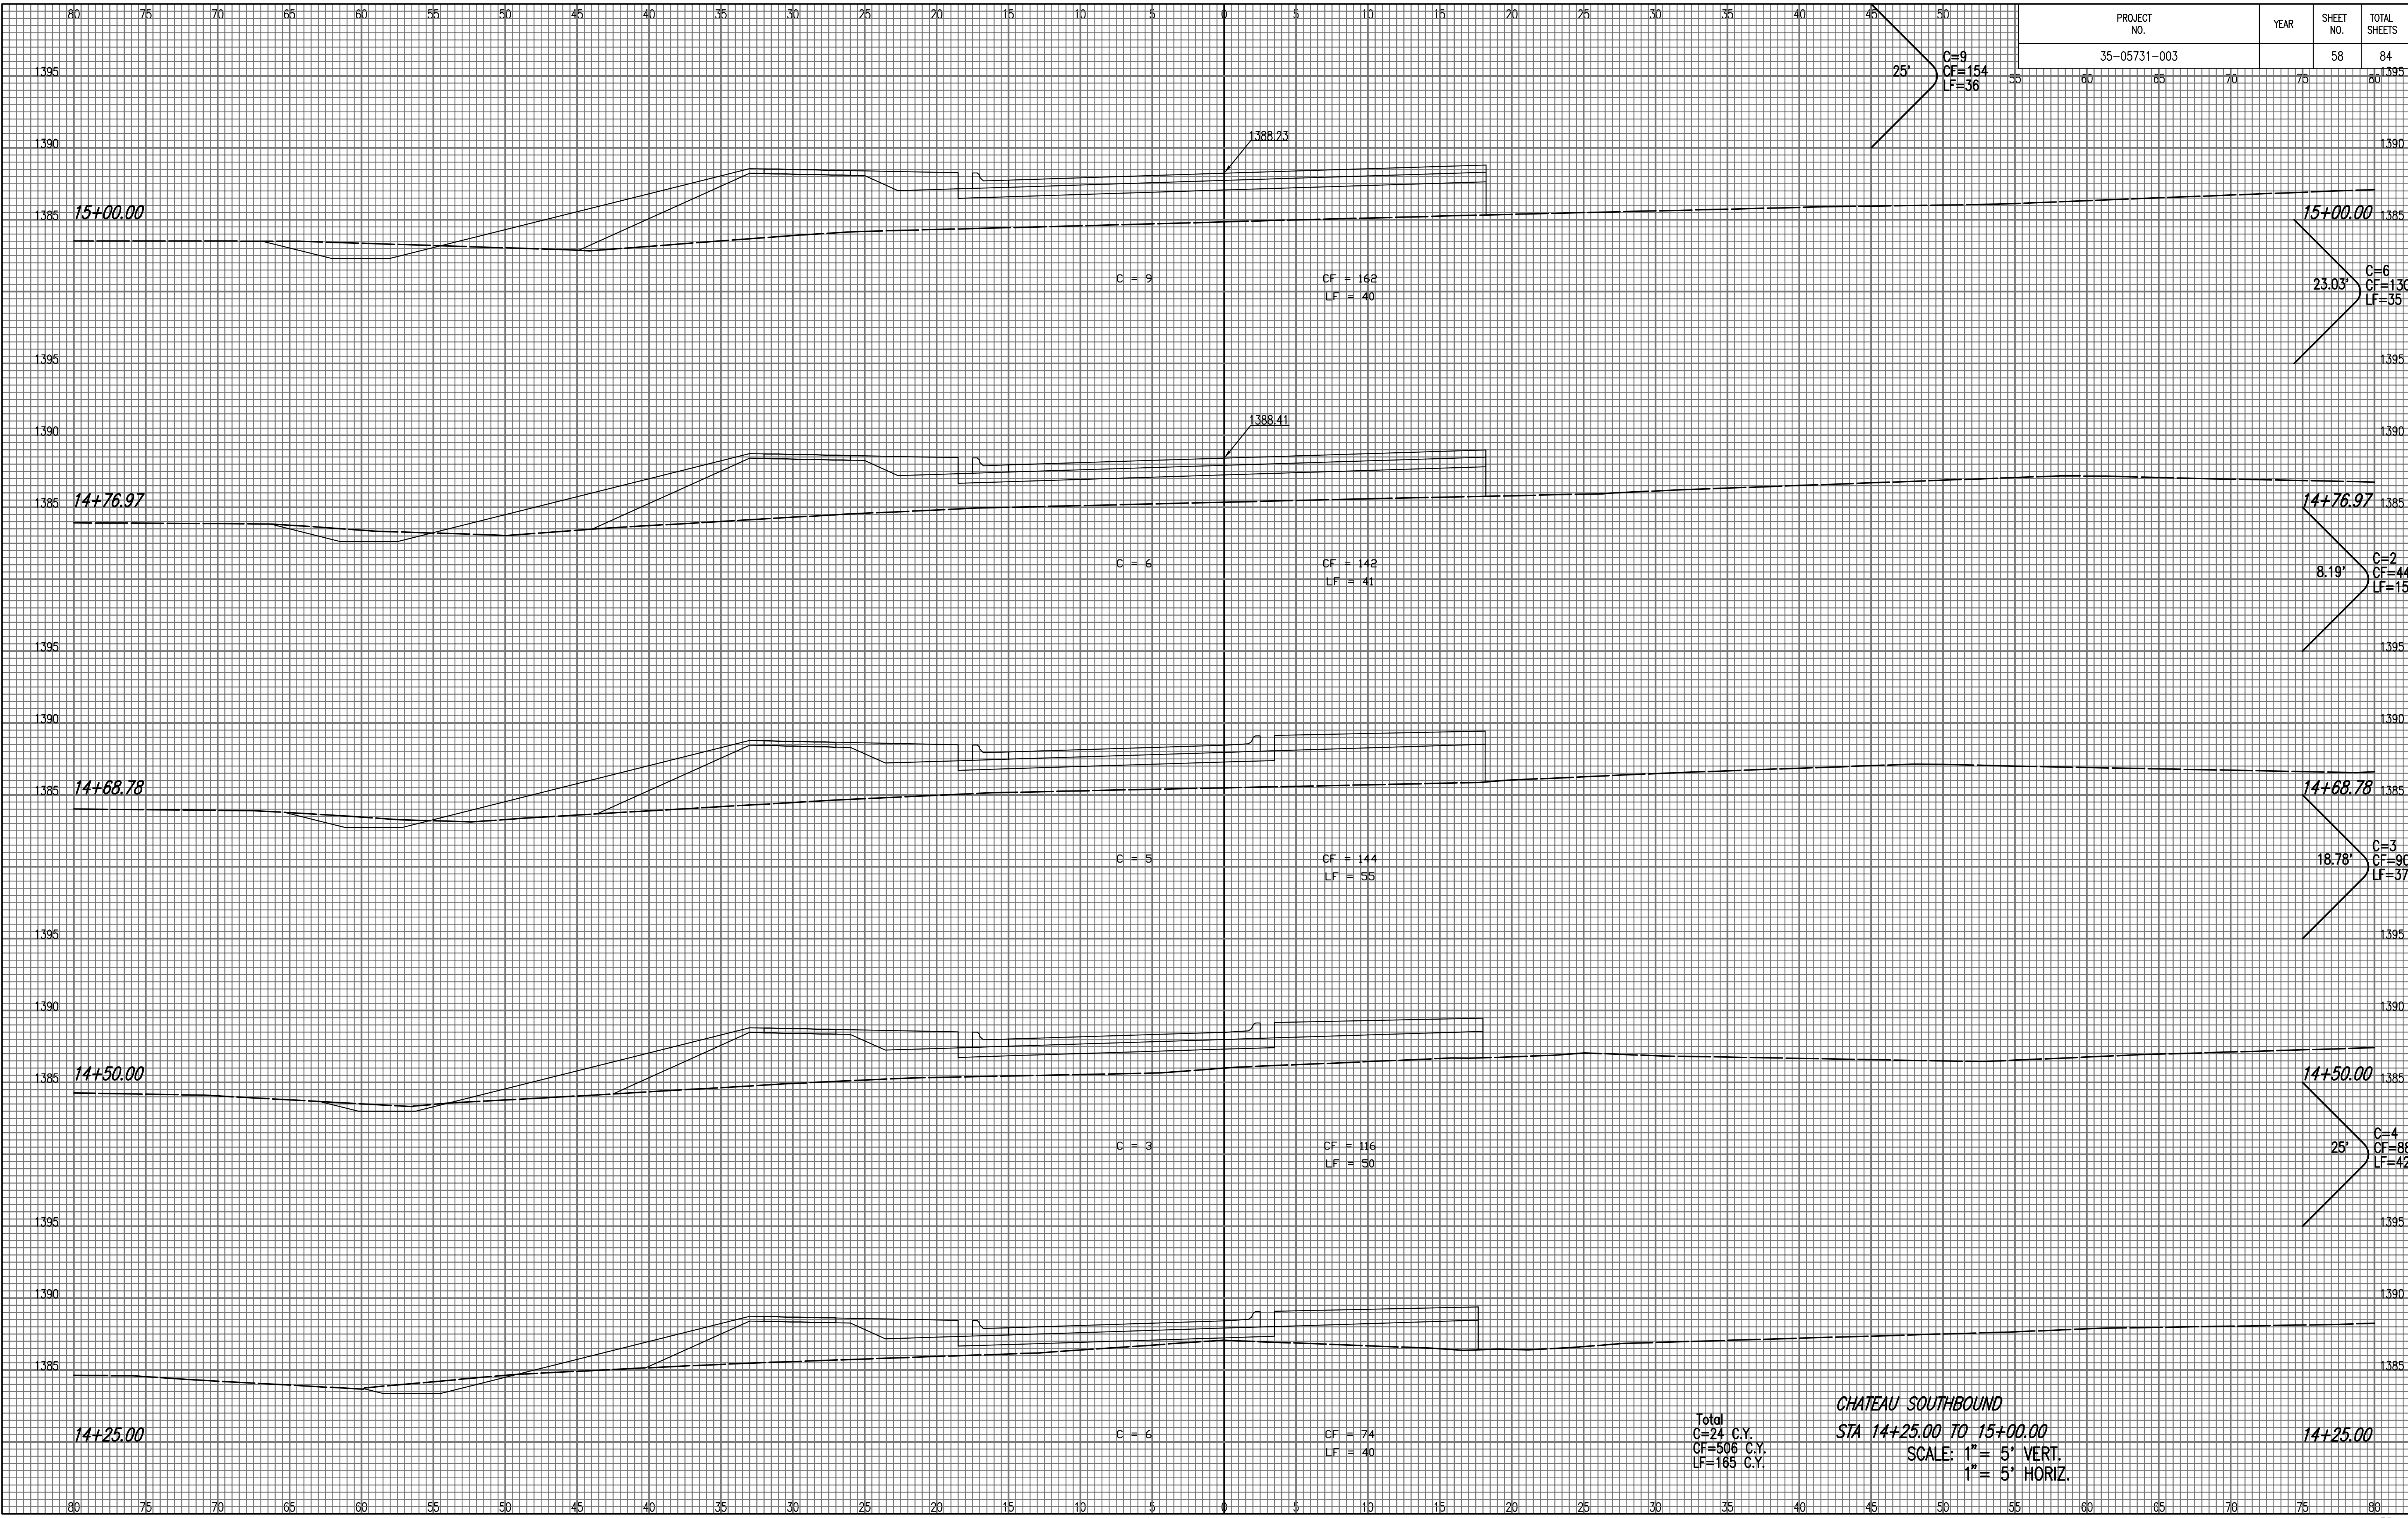

NOTE BOOK NO.	TEMPLATE AREAS CHECKED

Drawn 11-06-2006 10:54:50 AM by BUS
Plot Scale 1:11-07-2006 12:40:05 PM by BEJ
J:\SEN001\2005\05731\003\2006-11-07 to City DMC\98-CROSS SECTION