



PROJECT NO.	YEAR	SHEET NO.	TOTAL SHEETS
35-05731-003		59	84

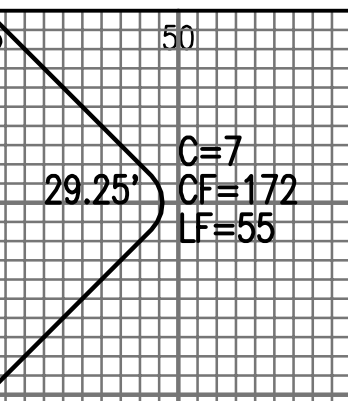

NOTE BOOK NO.	TEMPLATE AREAS CHECKED

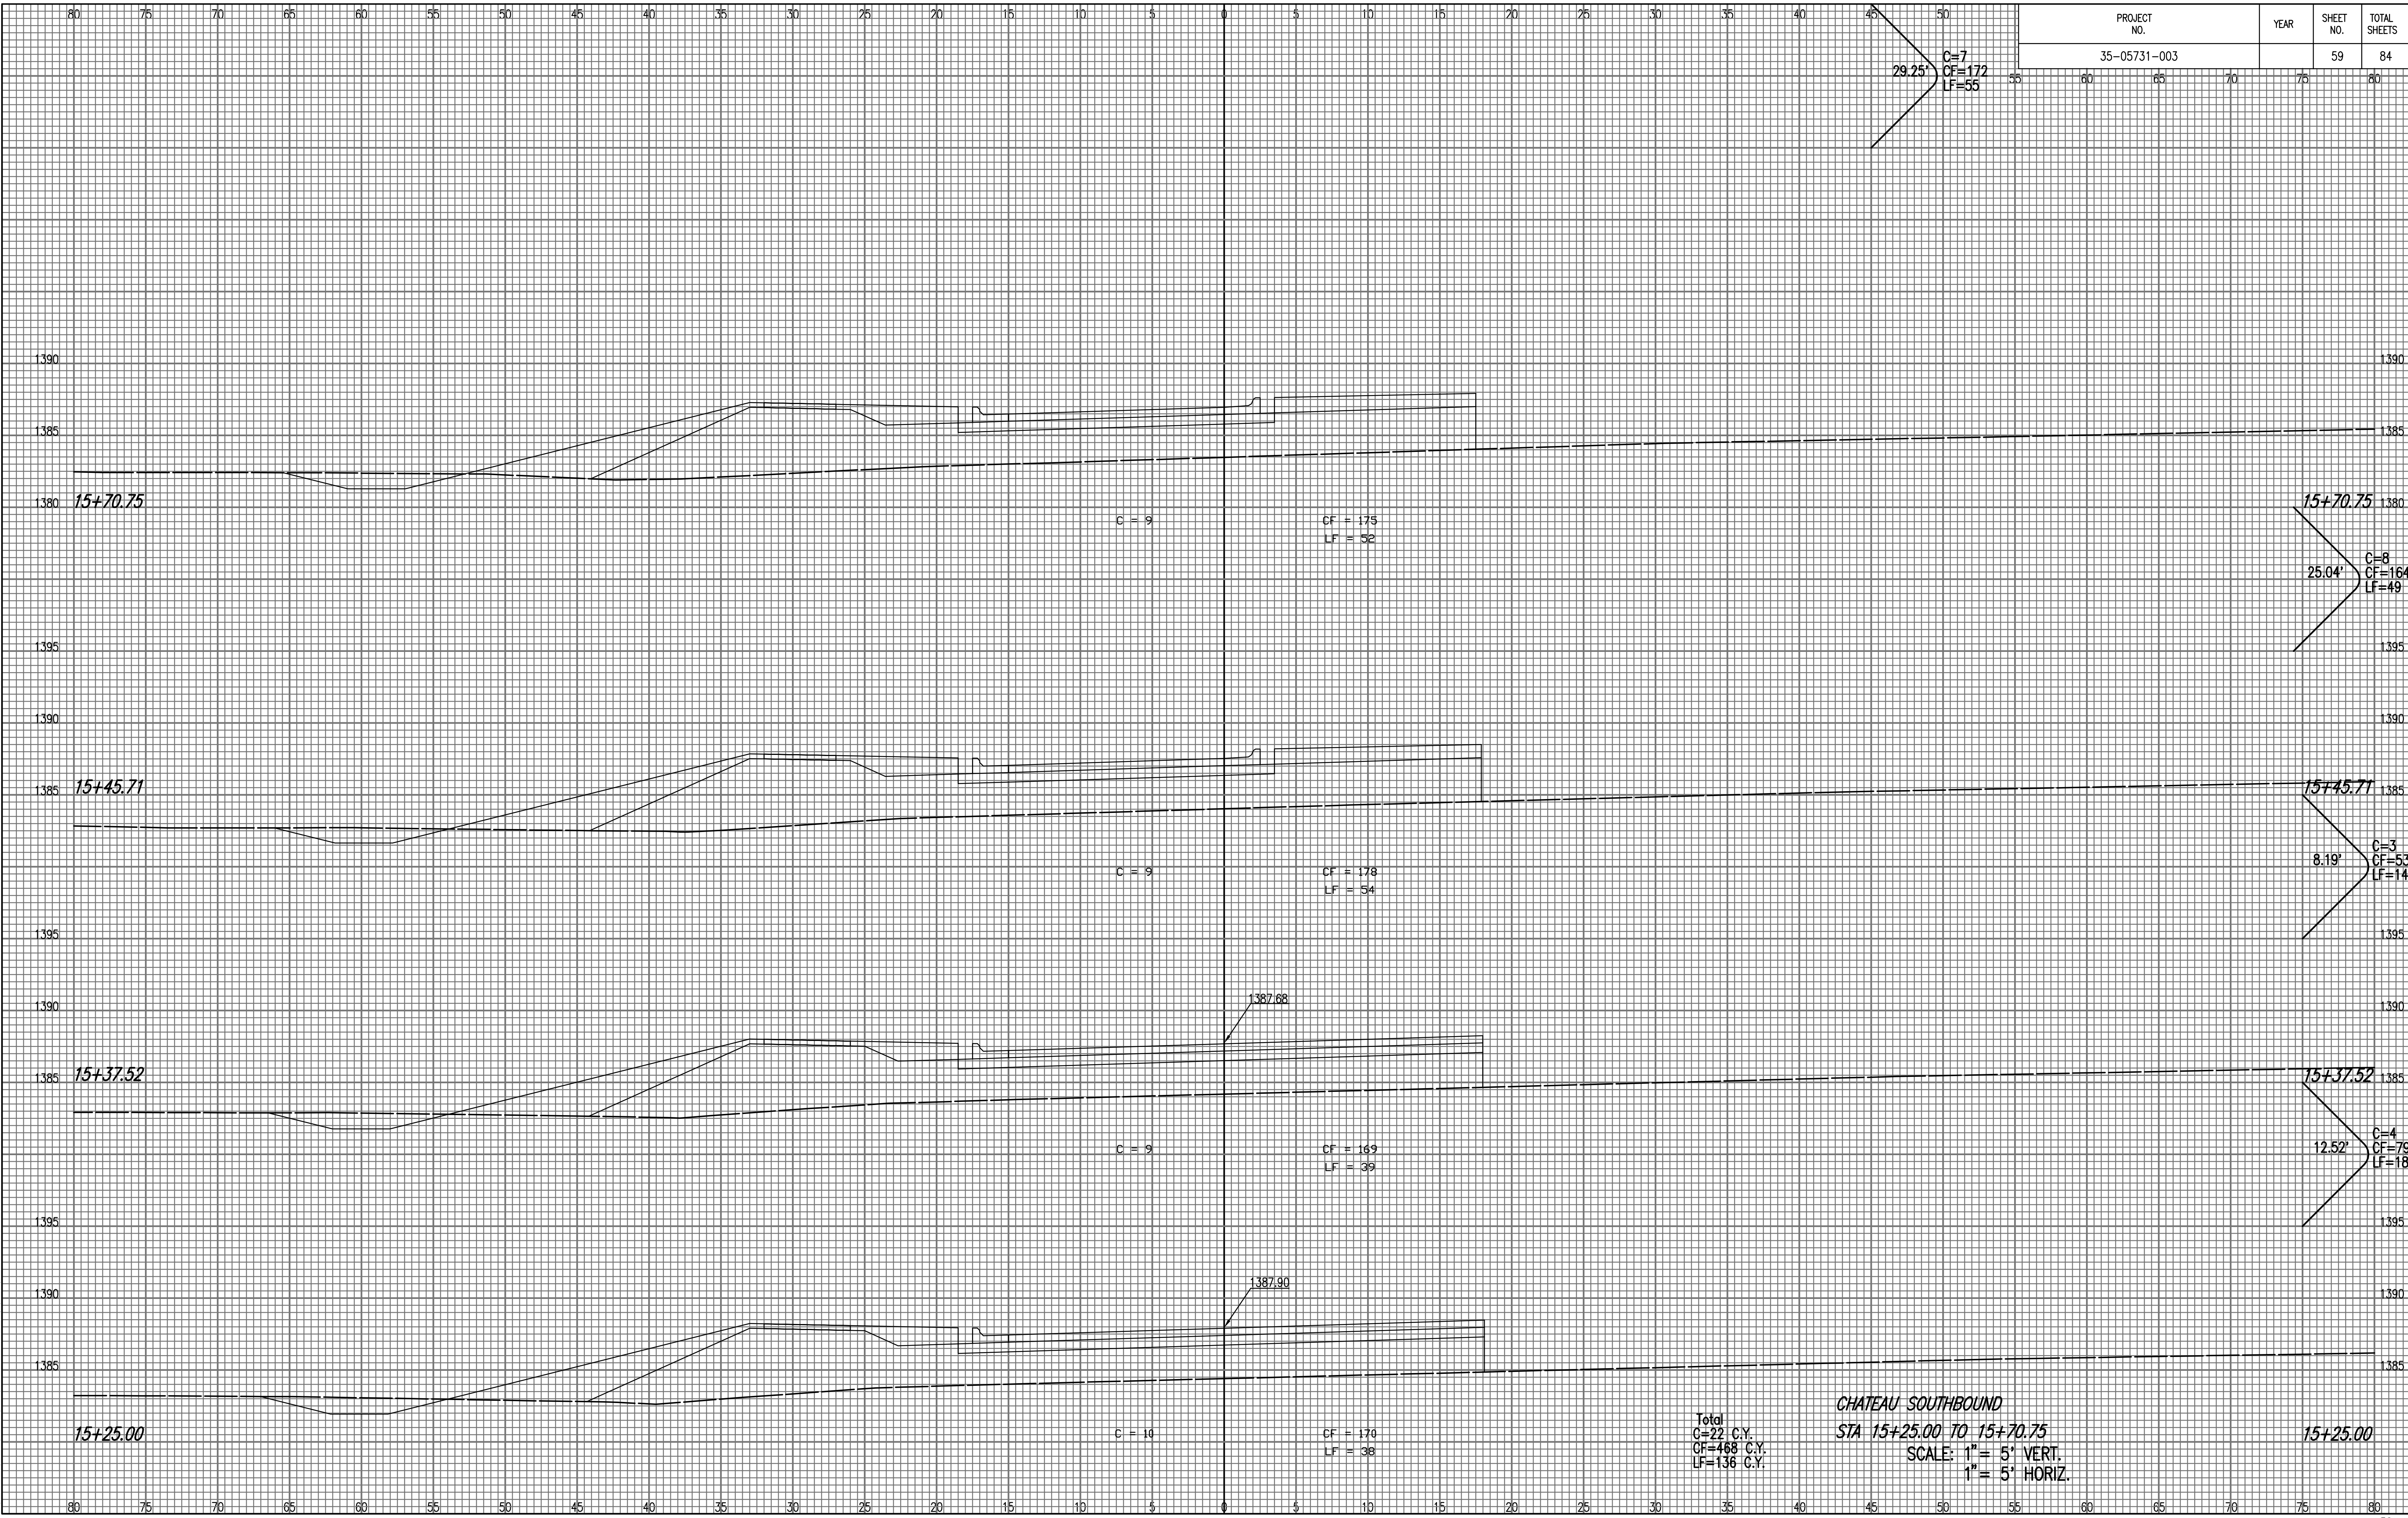

CHATEAU SOUTHBOUND
 STA 15+25.00 TO 15+70.75
 SCALE: 1" = 5' VERT.
 1" = 5' HORIZ.

Scaled 11-06-2006 10:54:50 AM by BUS
 Plot Scale 1:11-07-2006 12:58:45 PM by BEJ
 J:\SEN001\2005\05731\003\2006-11-07 to City DMC\09-CROSS SECTION