



PROJECT NO.	YEAR	SHEET NO.	TOTAL SHEETS
35-05731-003		60	84

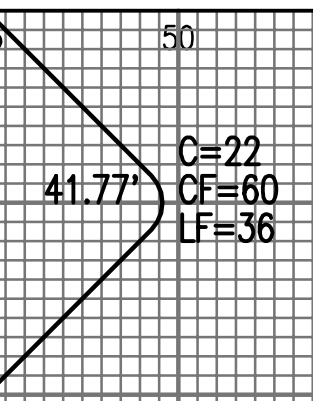

NOTE BOOK NO.	TEMPLATE AREAS CHECKED

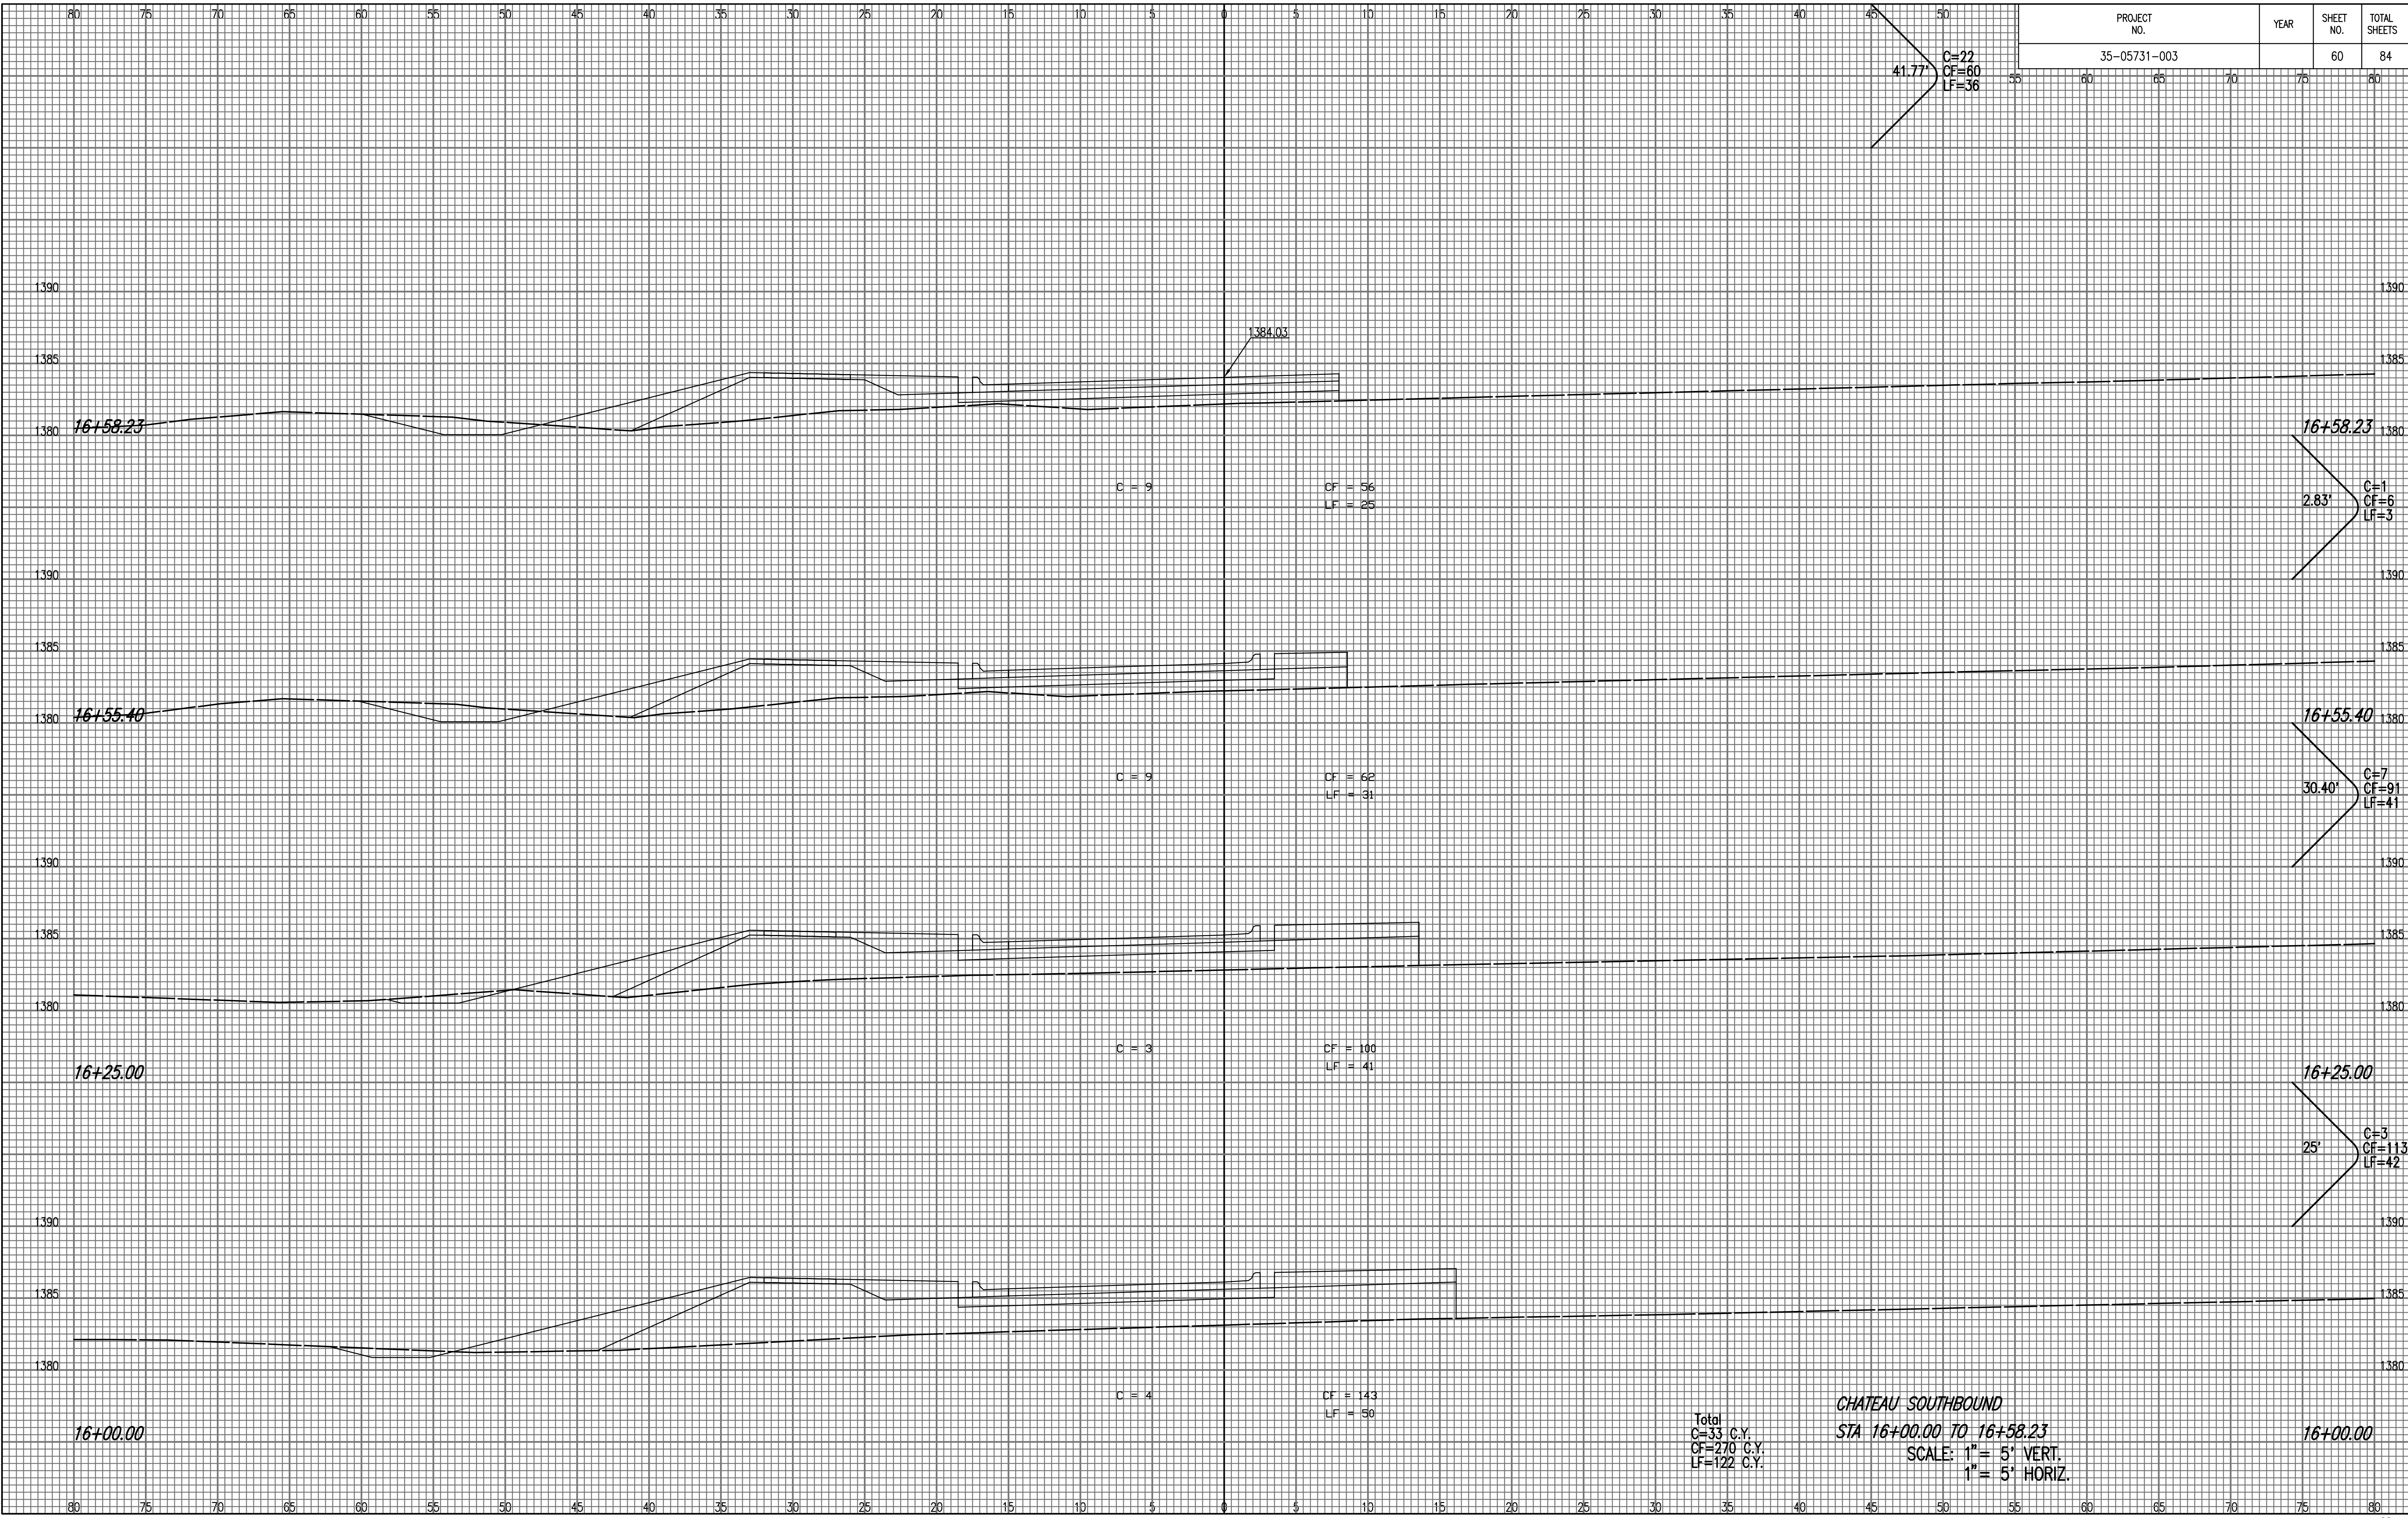

Scaled 11-06-2006 10:54:48 AM by BUS  
 Plot Scale 1:1 11-07-2006 12:39:27 PM by BEJ  
 J:\SEN001\2005\02731\003\2006-11-07 to City DMC\60-CROSS SECTION