


PROJECT NO.	YEAR	SHEET NO.	TOTAL SHEETS
35-05731-003		61	84

NOTE BOOK NO.	TEMPLATE AREAS CHECKED

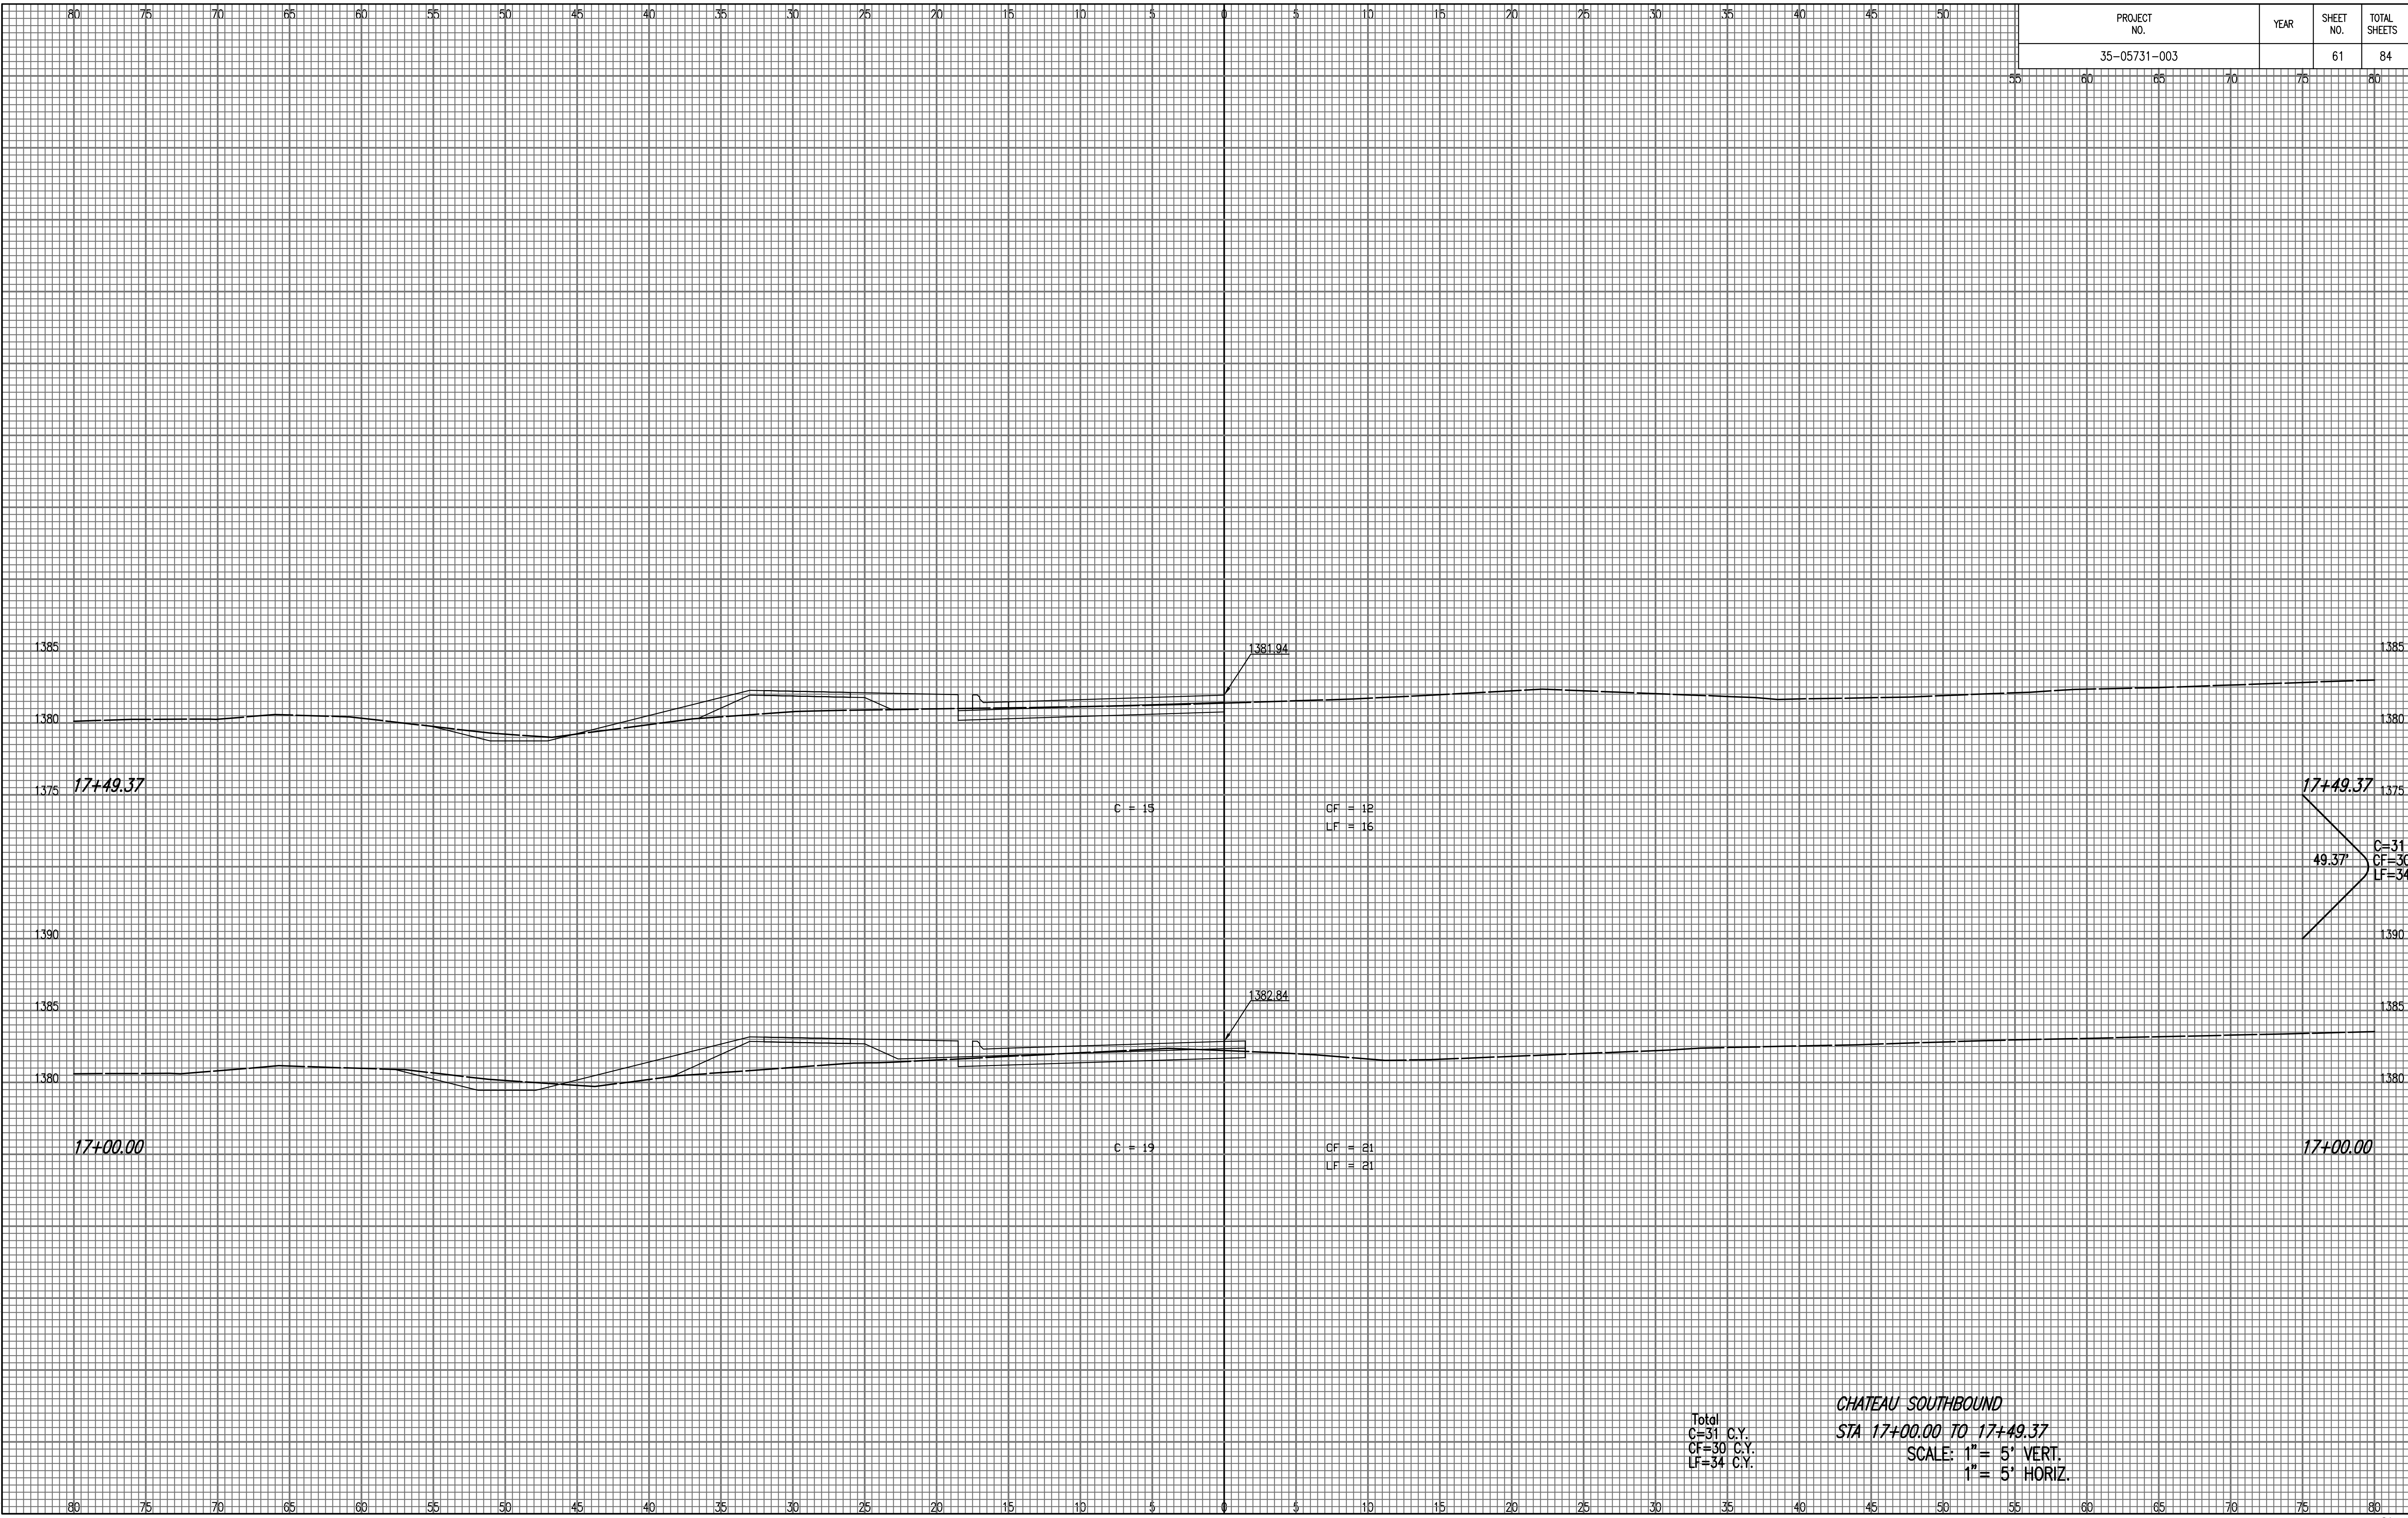

C = 15

CF = 12
LF = 16

C = 19

CF = 21
LF = 21

$17+49.37$
C=31
CF=30
LF=34

Total
C=31 C.Y.
CF=30 C.Y.
LF=34 C.Y.

CHATEAU SOUTHBOUND
STA 17+00.00 TO 17+49.37
SCALE: 1" = 5' VERT.
1" = 5' HORIZ.

Served 11-06-2006 10:54:46 AM by BUS
 Plot Scale 1:1 11-07-2006 12:39:36 PM by BEJ
 J:\SEN001\2005\02731\003\2006-11-07 to City Dwg\01-CROSS SECTION