


PROJECT NO.	YEAR	SHEET NO.	TOTAL SHEETS
35-05731-003		62	84

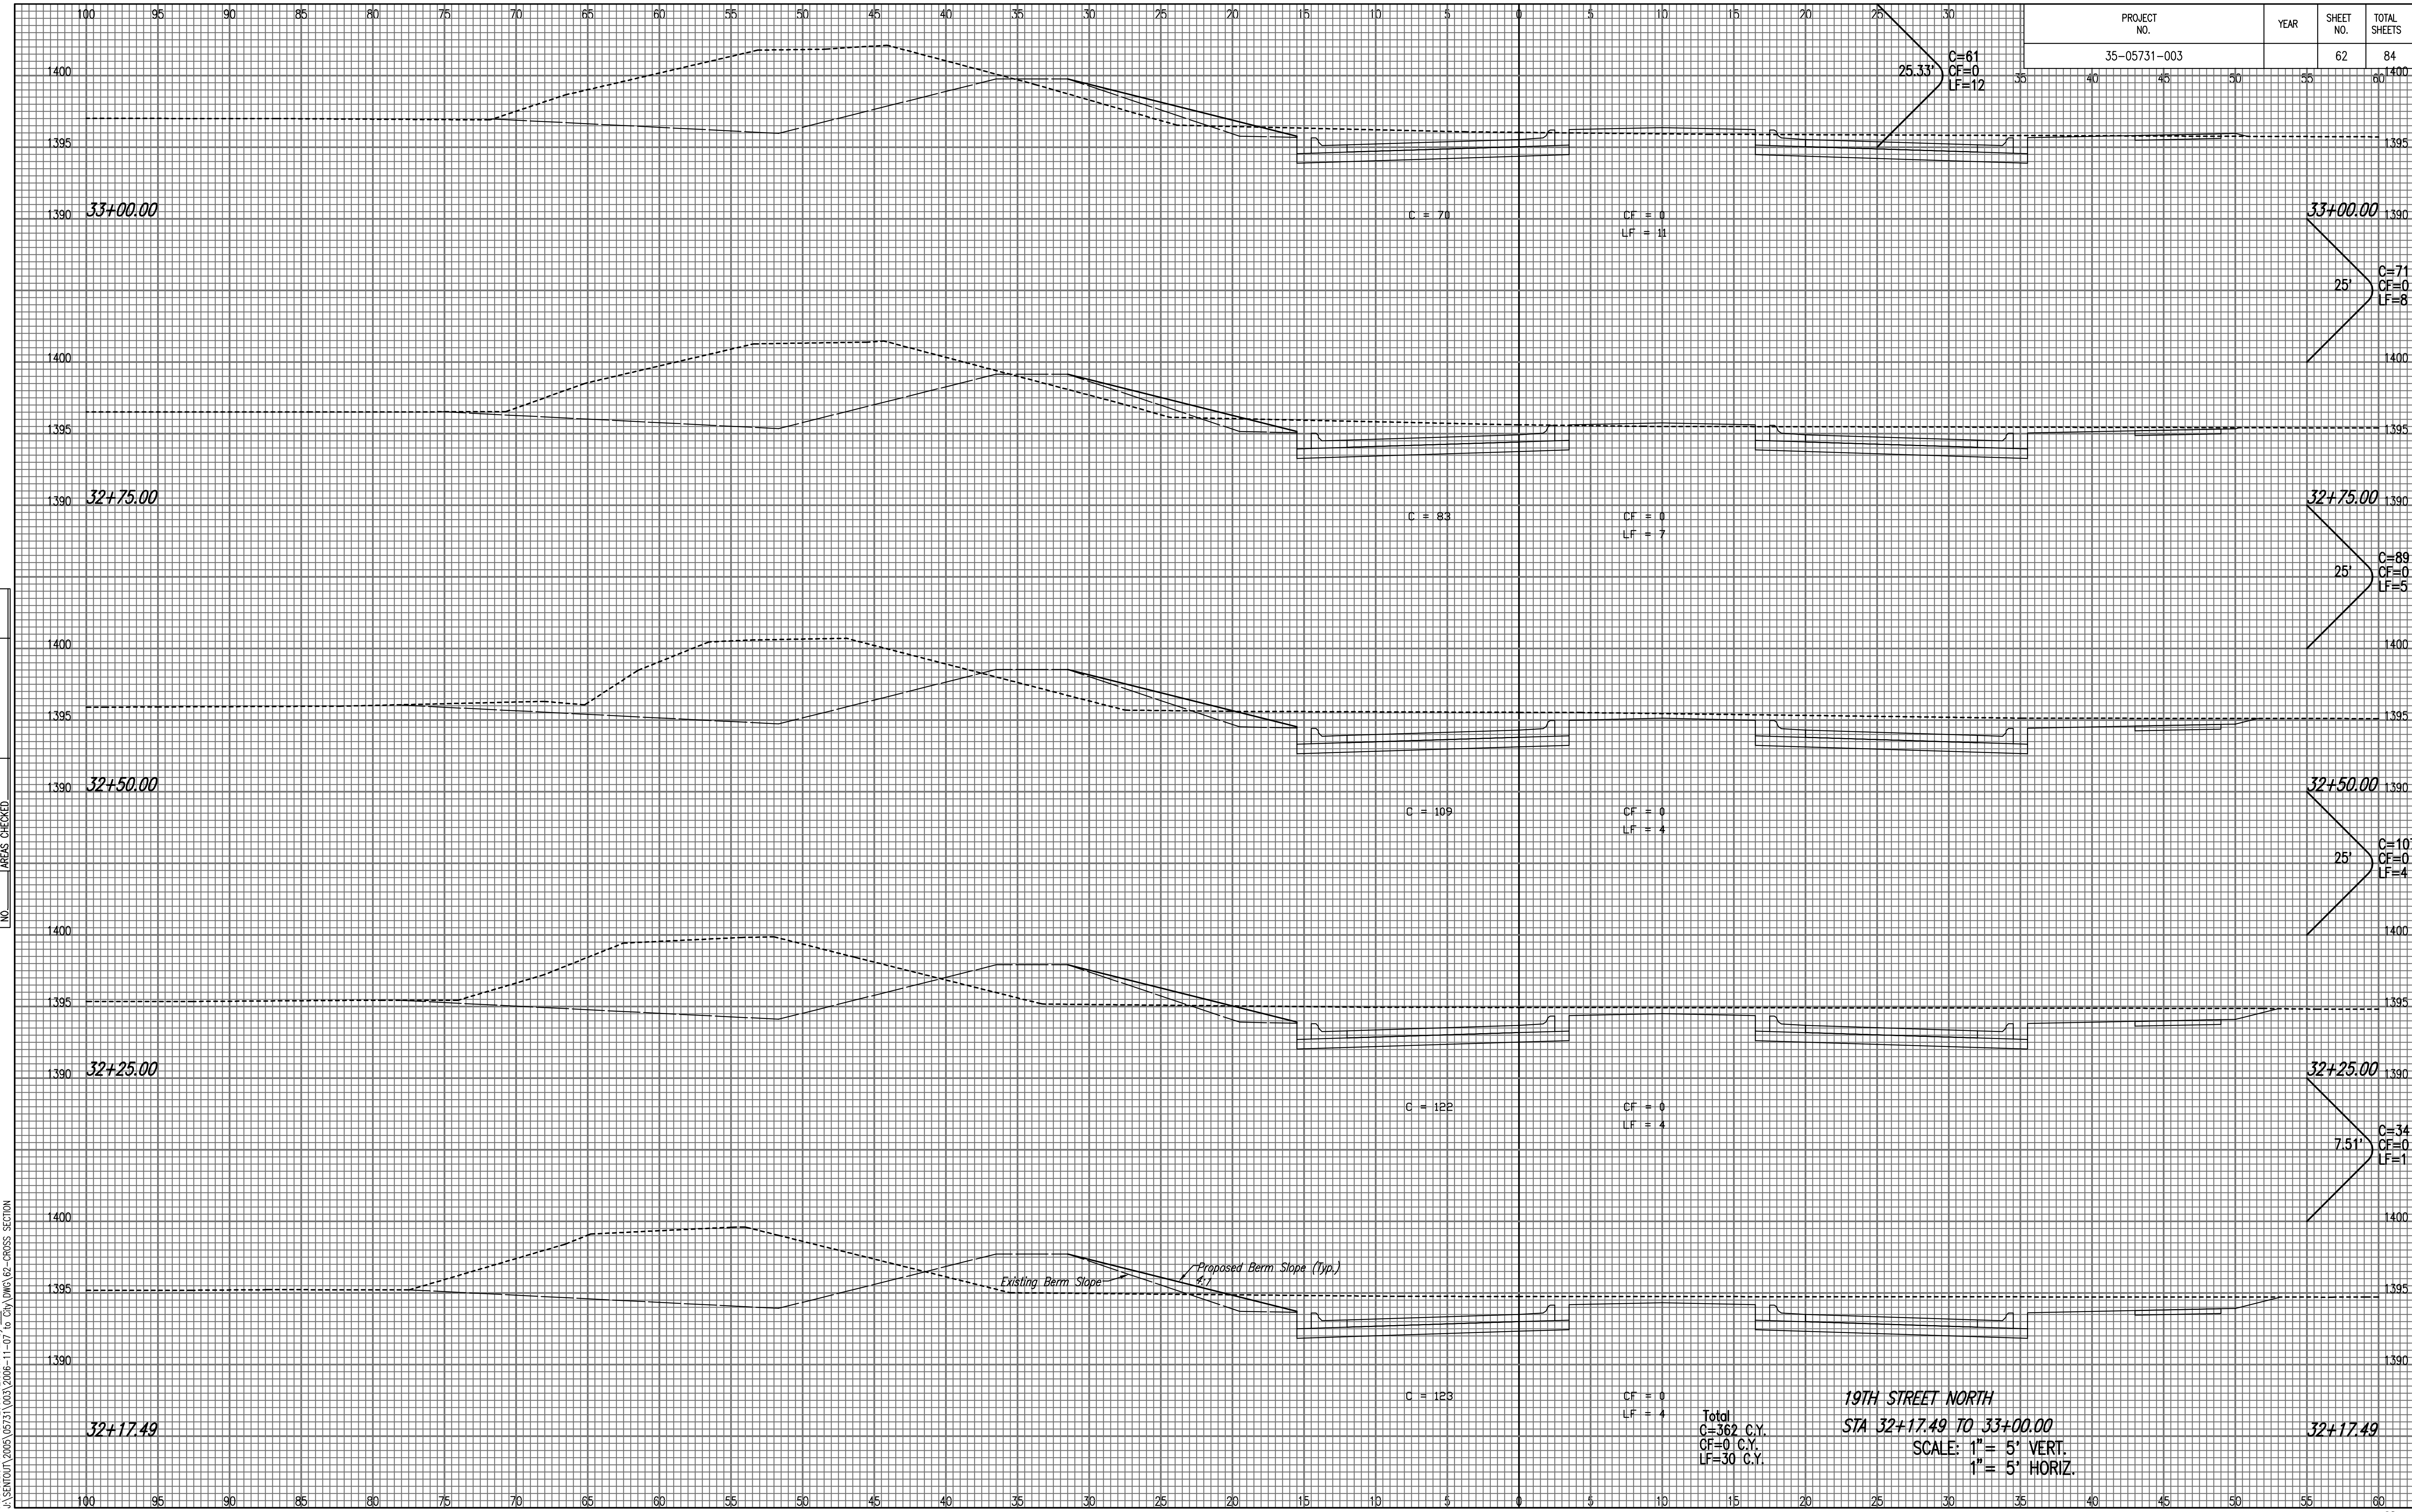

NOTE BOOK NO.	TEMPLATE AREAS CHECKED

Sowed 11-06-2006 10:54:44 AM by BJS
 Plot Scale 1:1 11-07-2006 12:38:44 PM by BEJ
 J:\SEN001\2005\05731\003\2006-11-07 to City DMC\02-CROSS SECTION