


PROJECT NO.	YEAR	SHEET NO.	TOTAL SHEETS
35-05731-003		65	84

20.38'  
C=18  
CF=0  
LF=6

NOTE BOOK	NO.
TEMPLATE	
AREAS	
CHECKED	

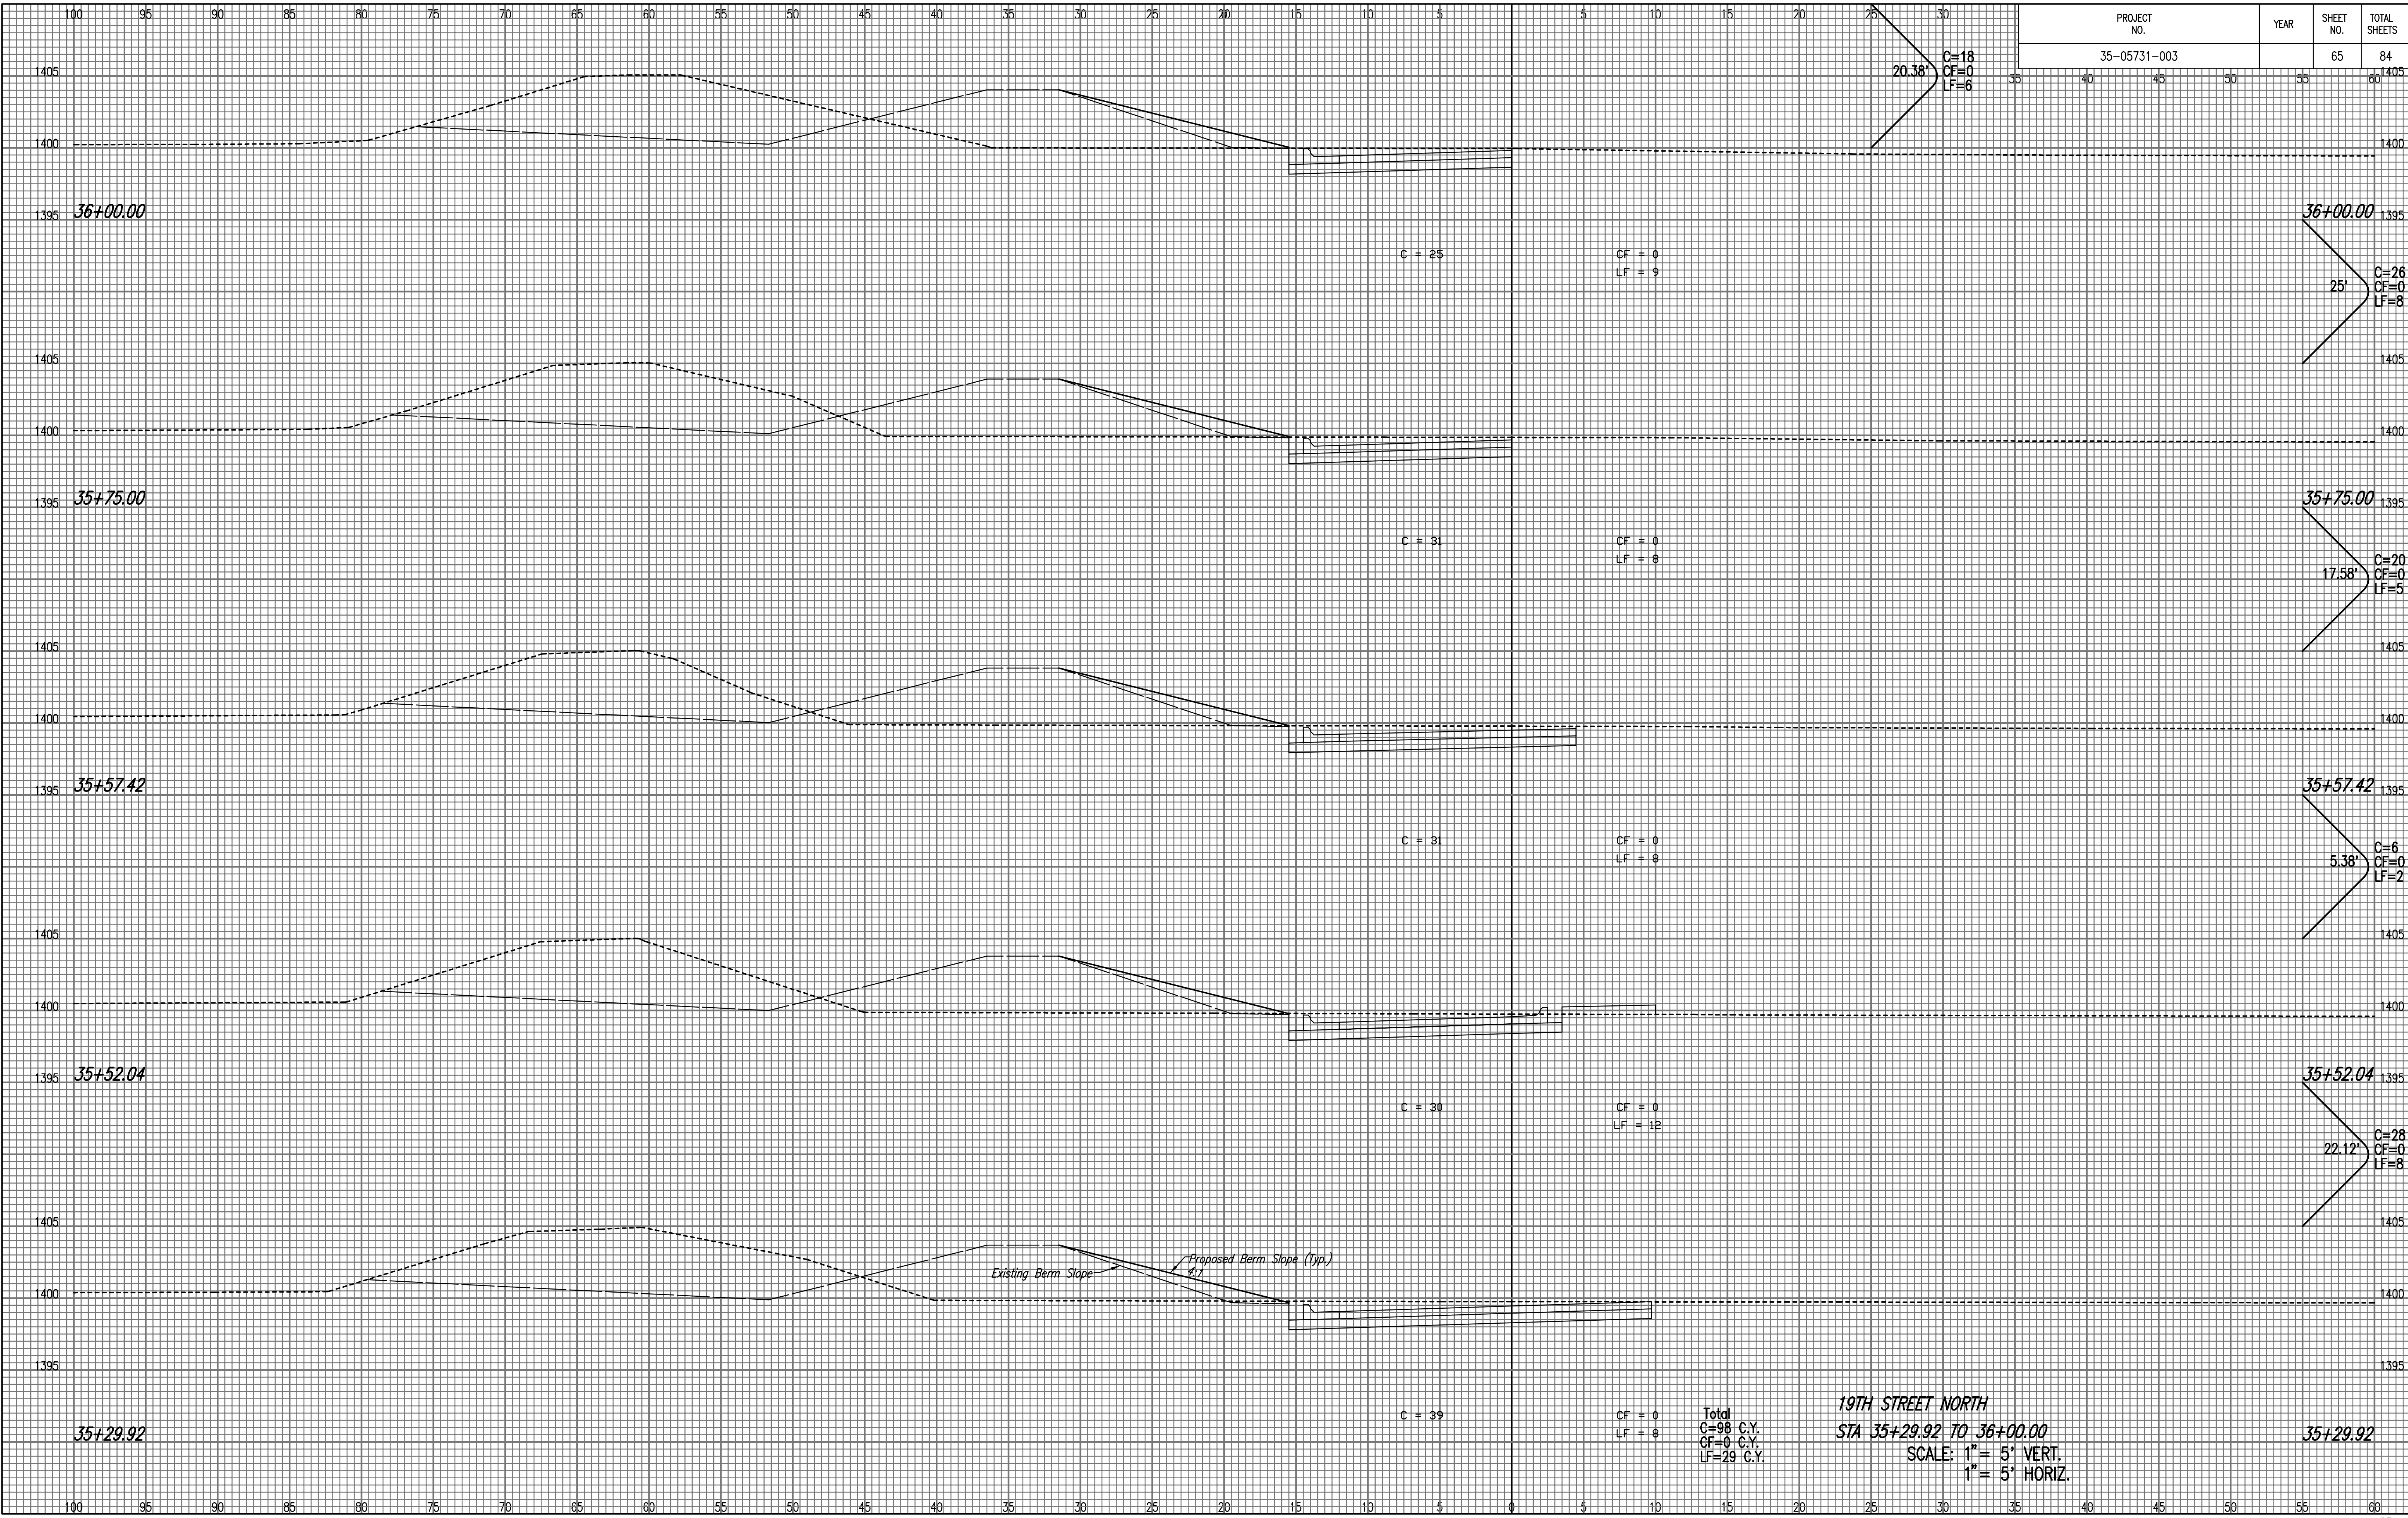

Total  
C=98 C.Y.  
CF=0 C.Y.  
LF=29 C.Y.

19TH STREET NORTH  
STA 35+29.92 TO 36+00.00  
SCALE: 1" = 5' VERT.  
1" = 5' HORIZ.

Sowed 11-06-2006 10:54:40 AM by BUS  
 Plot Scale 1:1 11-07-2006 12:37:44 PM by BEJ  
 J:\SEN001\2005\05731\003\2006-11-07 to City DMC\05-CROSS SECTION