


PROJECT NO.	YEAR	SHEET NO.	TOTAL SHEETS
35-05731-003		66	84

NOTE BOOK NO.	TEMPLATE AREAS CHECKED

Saved: 11-06-2006 10:54:38 AM by: BUS
 Plot Scale: 1:1 11-07-2006 12:37:23 PM by: BEJ
 J:\SEN001\2005\05731\003\2006-11-07 to City DMC\06-CROSS SECTION

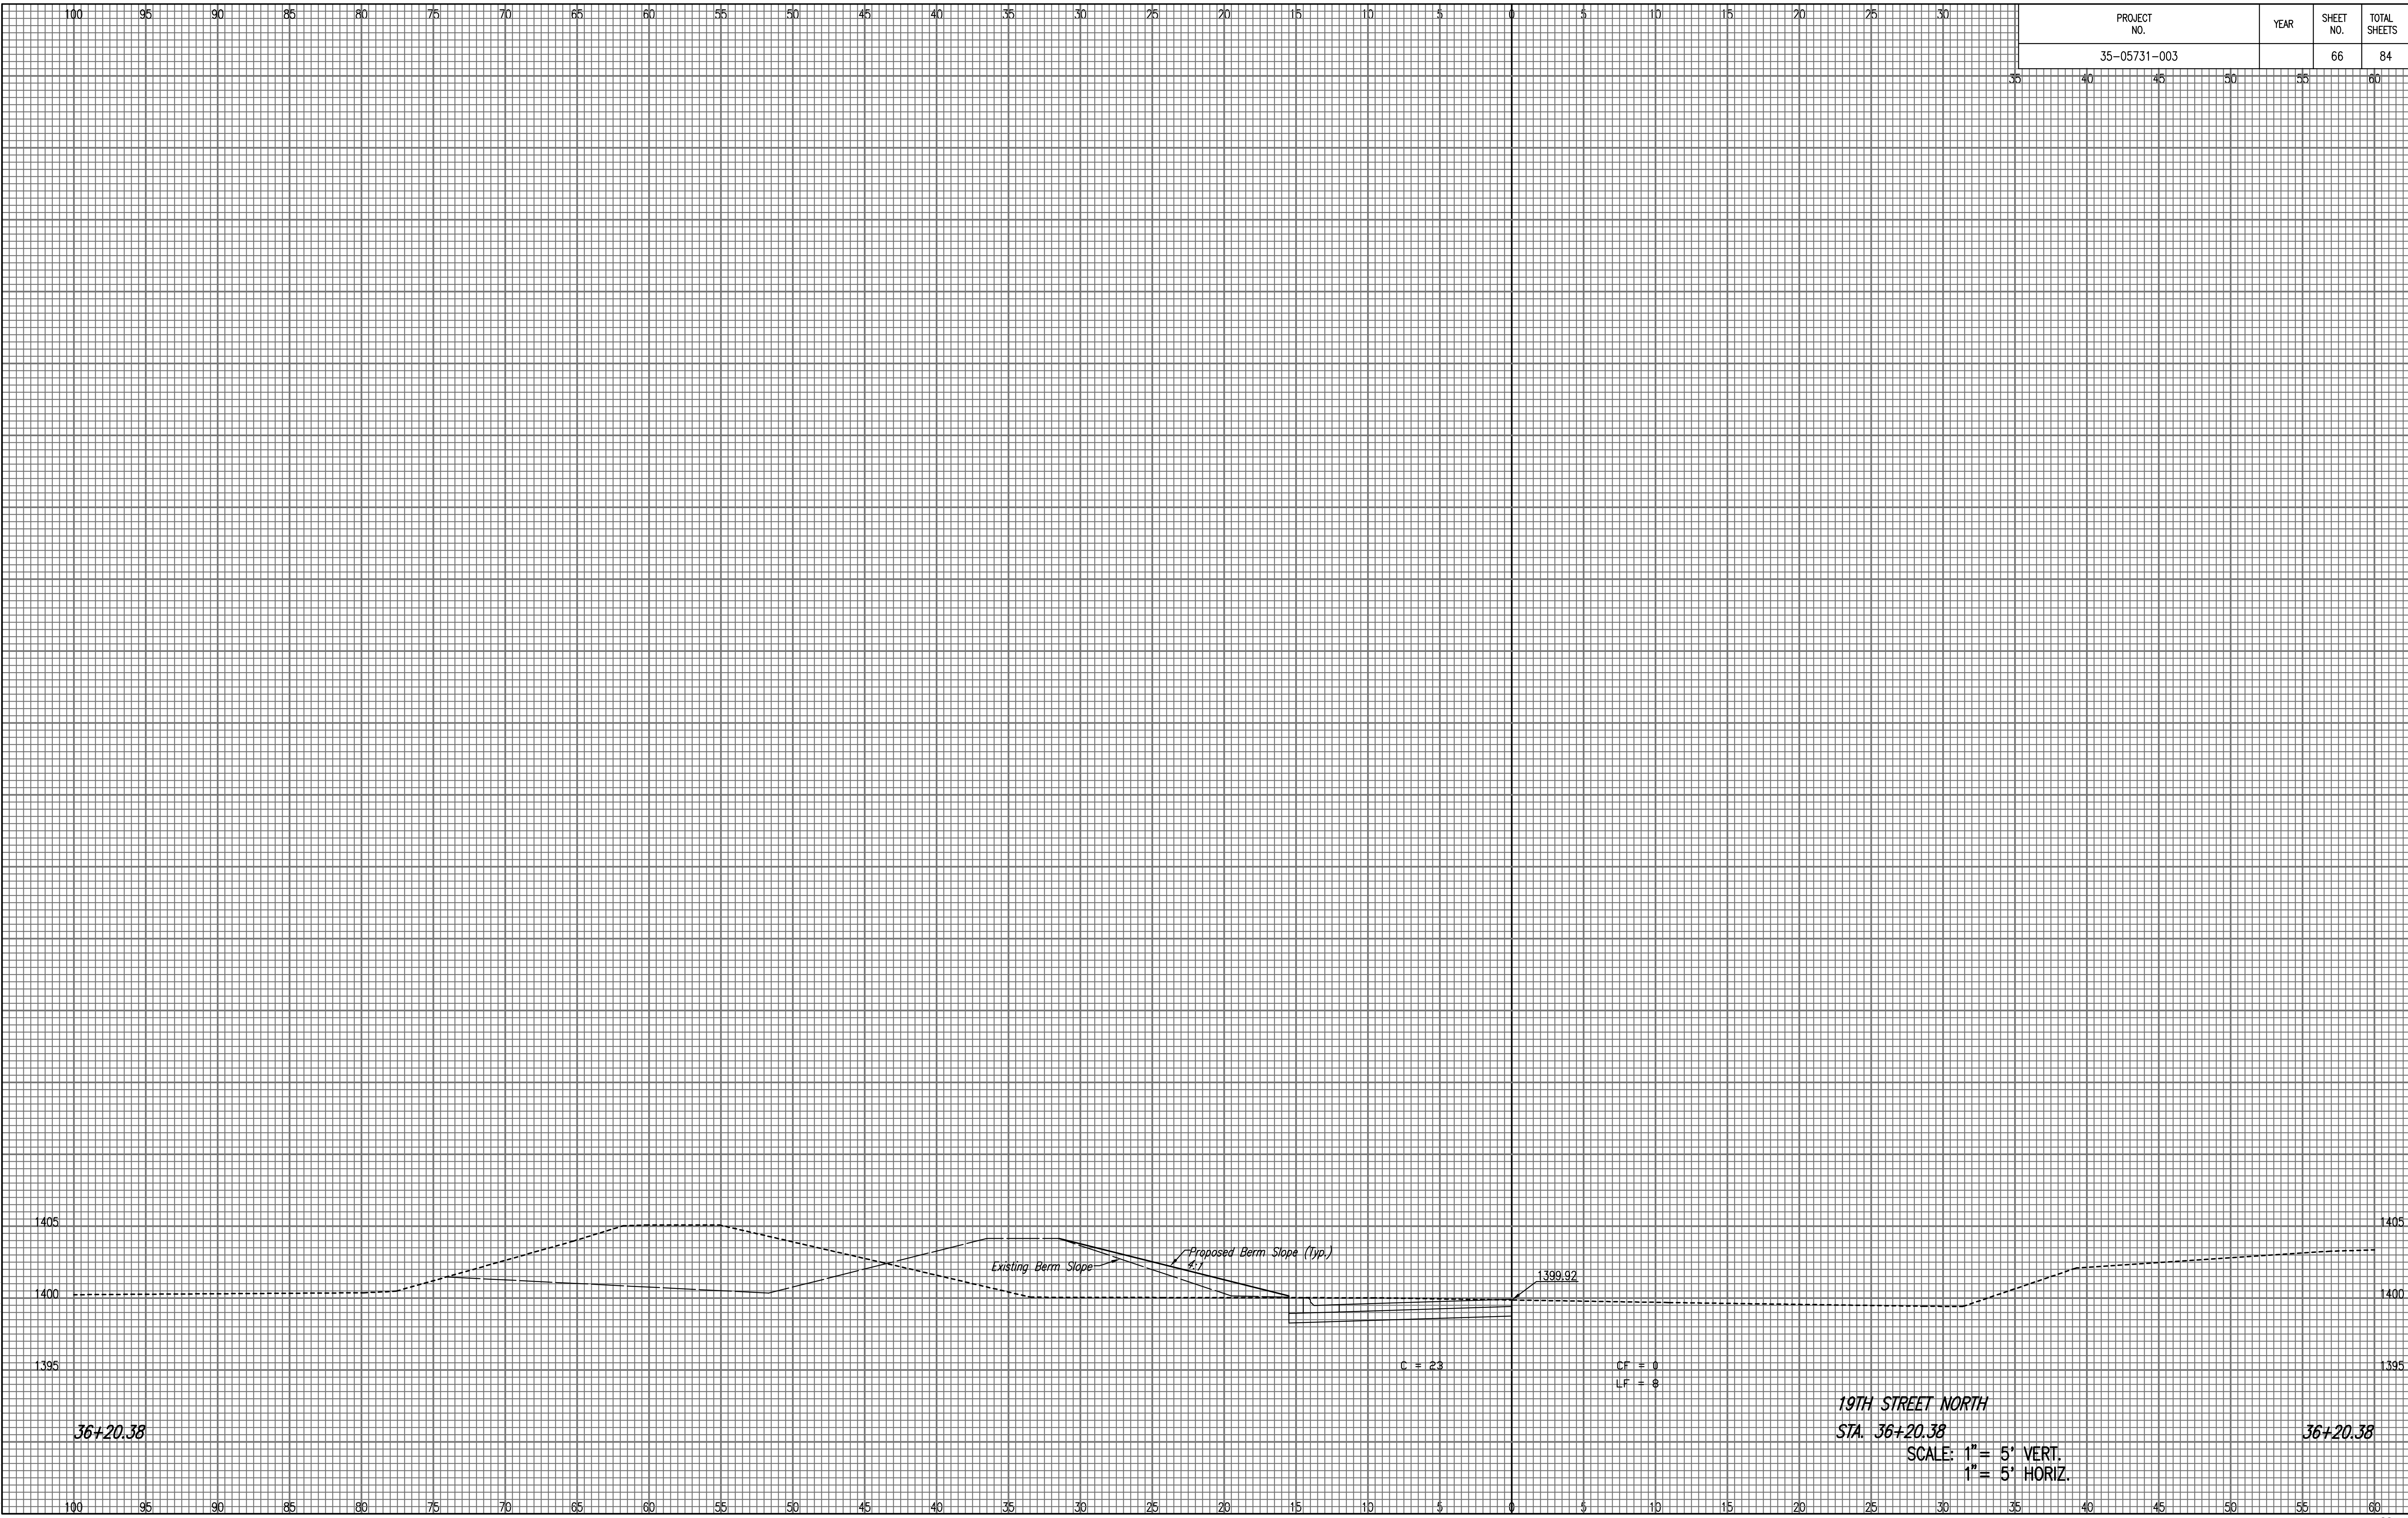

36+20.38

19TH STREET NORTH
 STA. 36+20.38
 SCALE: 1" = 5' VERT.
 1" = 5' HORIZ.

36+20.38