


PROJECT NO.	YEAR	SHEET NO.	TOTAL SHEETS
35-05731-003		67	84

41.19  
C=62  
CF=0  
LF=5

NOTE BOOK	TEMPLATE
NO.	AREAS CHECKED

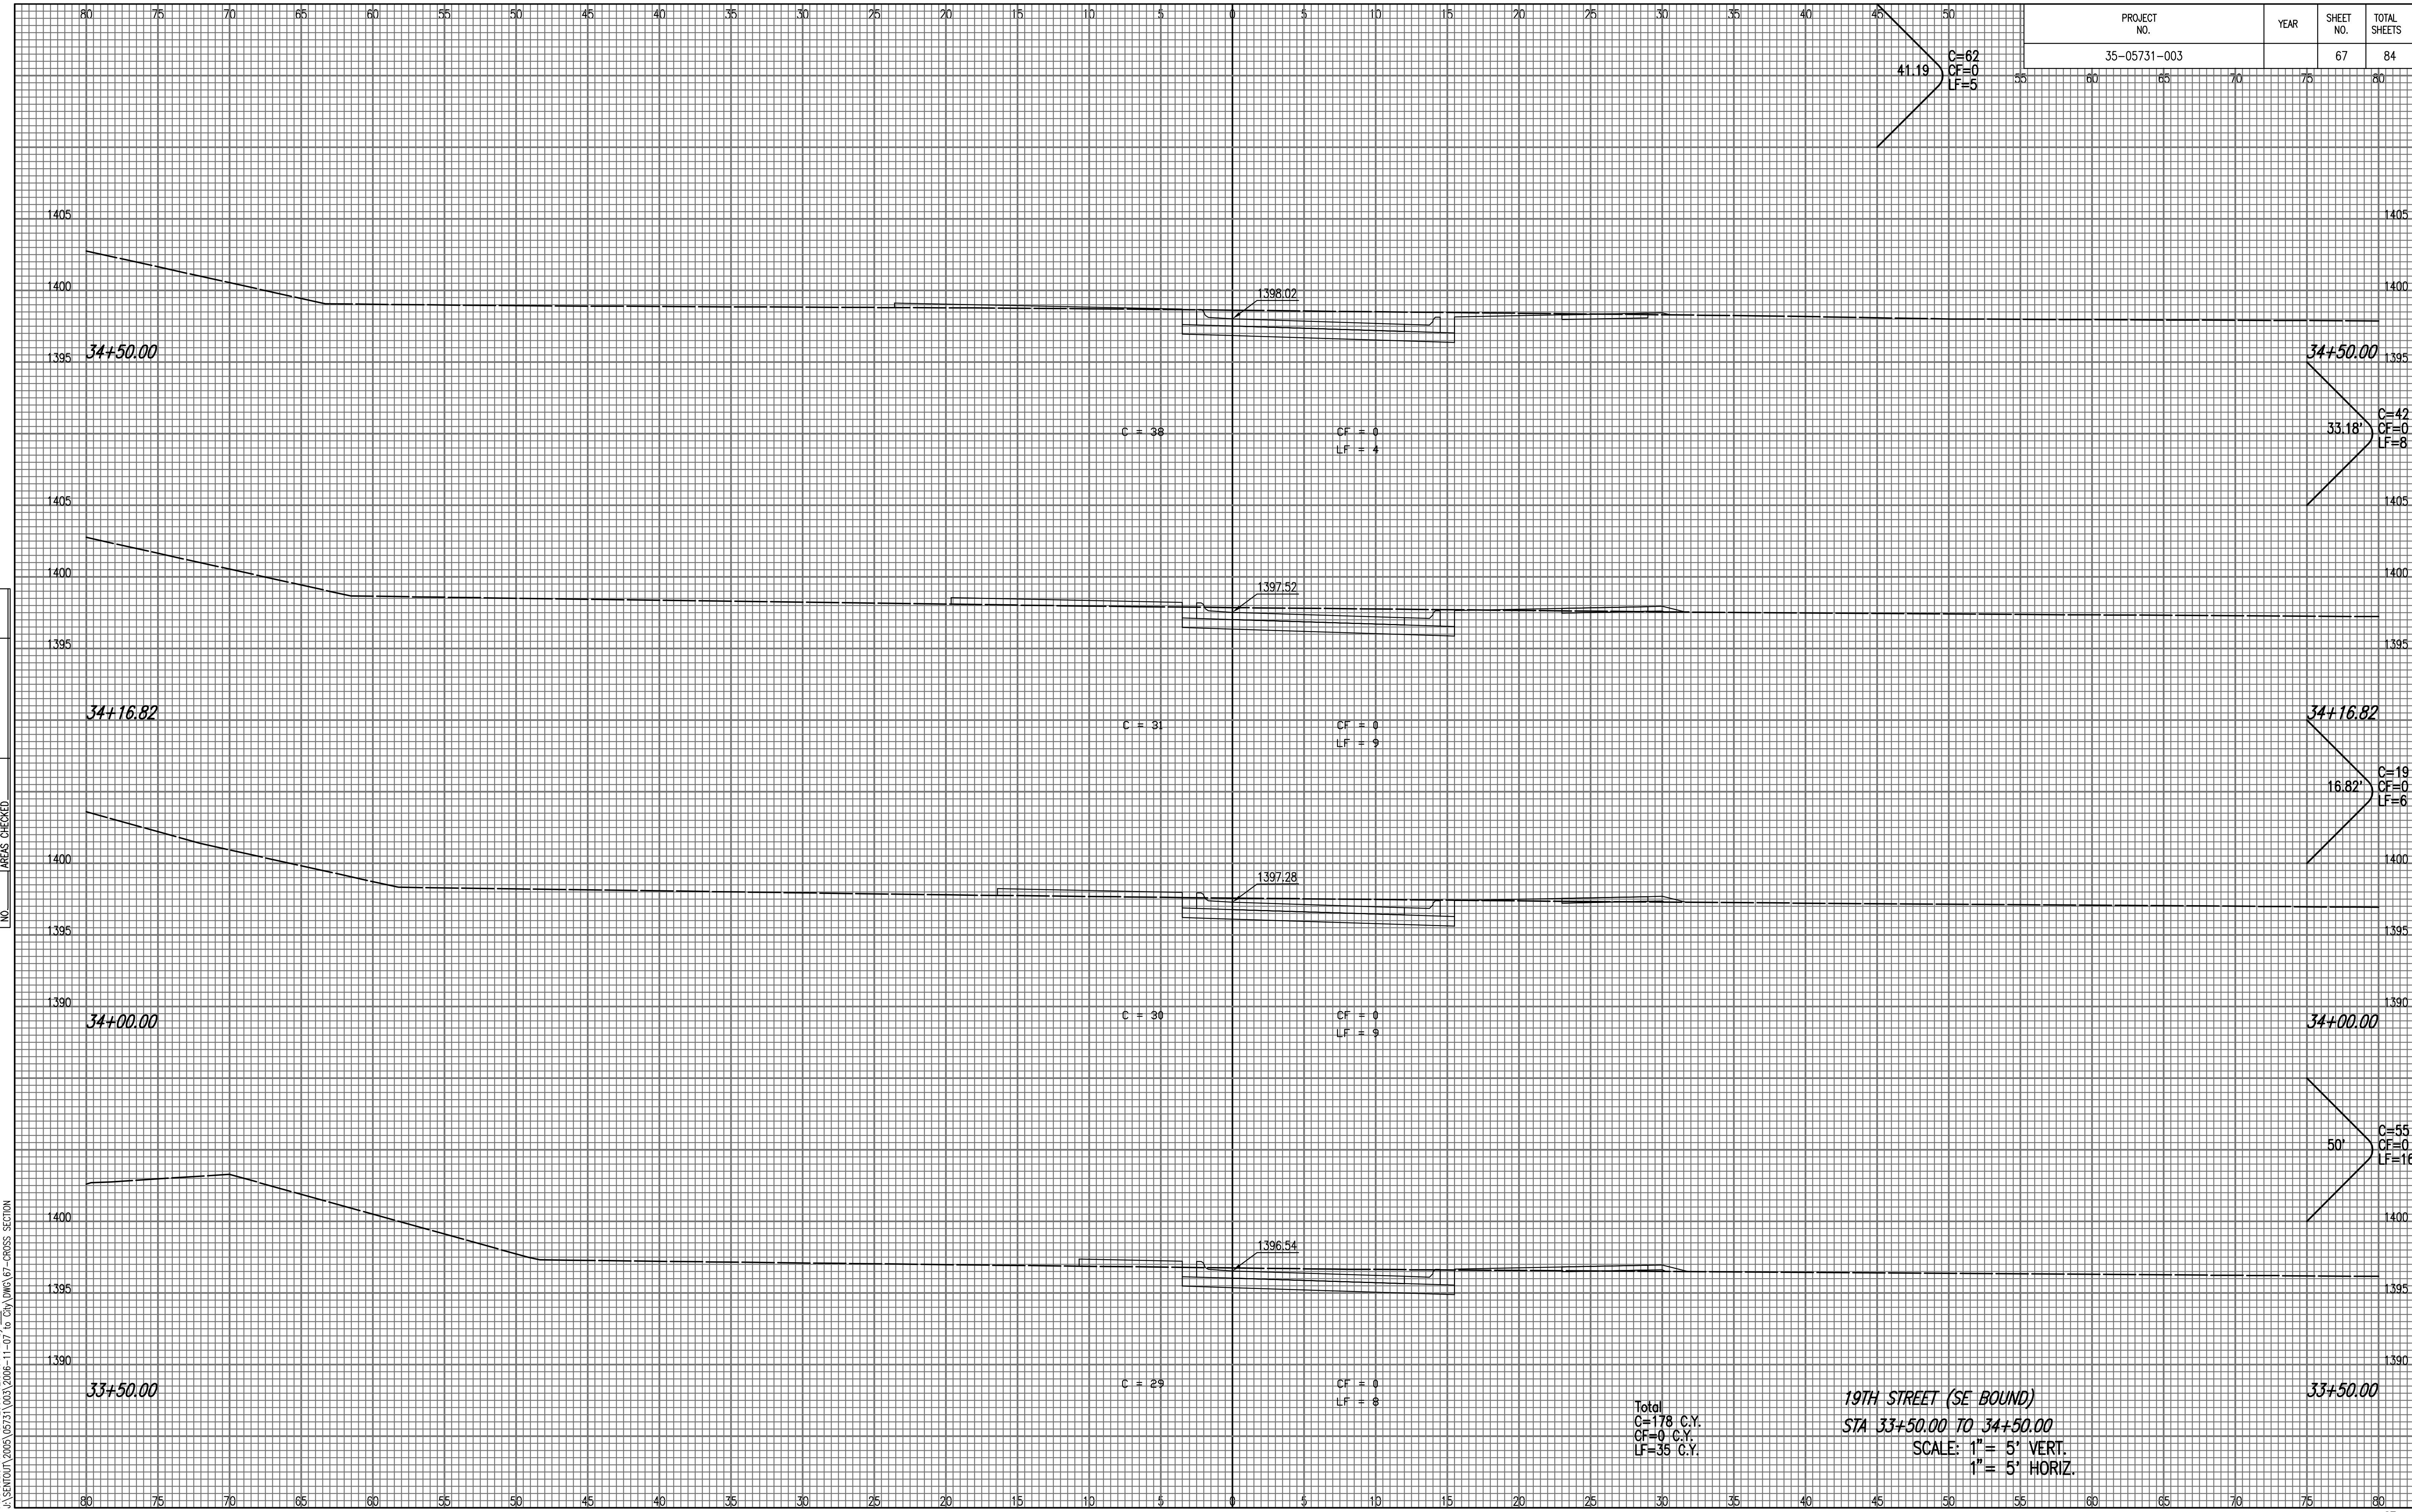

Total  
C=178 C.Y.  
CF=0 C.Y.  
LF=35 C.Y.

19TH STREET (SE BOUND)  
STA 33+50.00 TO 34+50.00  
SCALE: 1" = 5' VERT.  
1" = 5' HORIZ.

Scaled 11-06-2006 11:17:08 AM by BJS  
 Plot Scale 1:1 11-07-2006 12:37:34 PM by BEJ  
 J:\SEN001\2005\05731\003\2006-11-07 to City Dwg\67-CROSS SECTION