


PROJECT NO.	YEAR	SHEET NO.	TOTAL SHEETS
35-05731-003		68	84

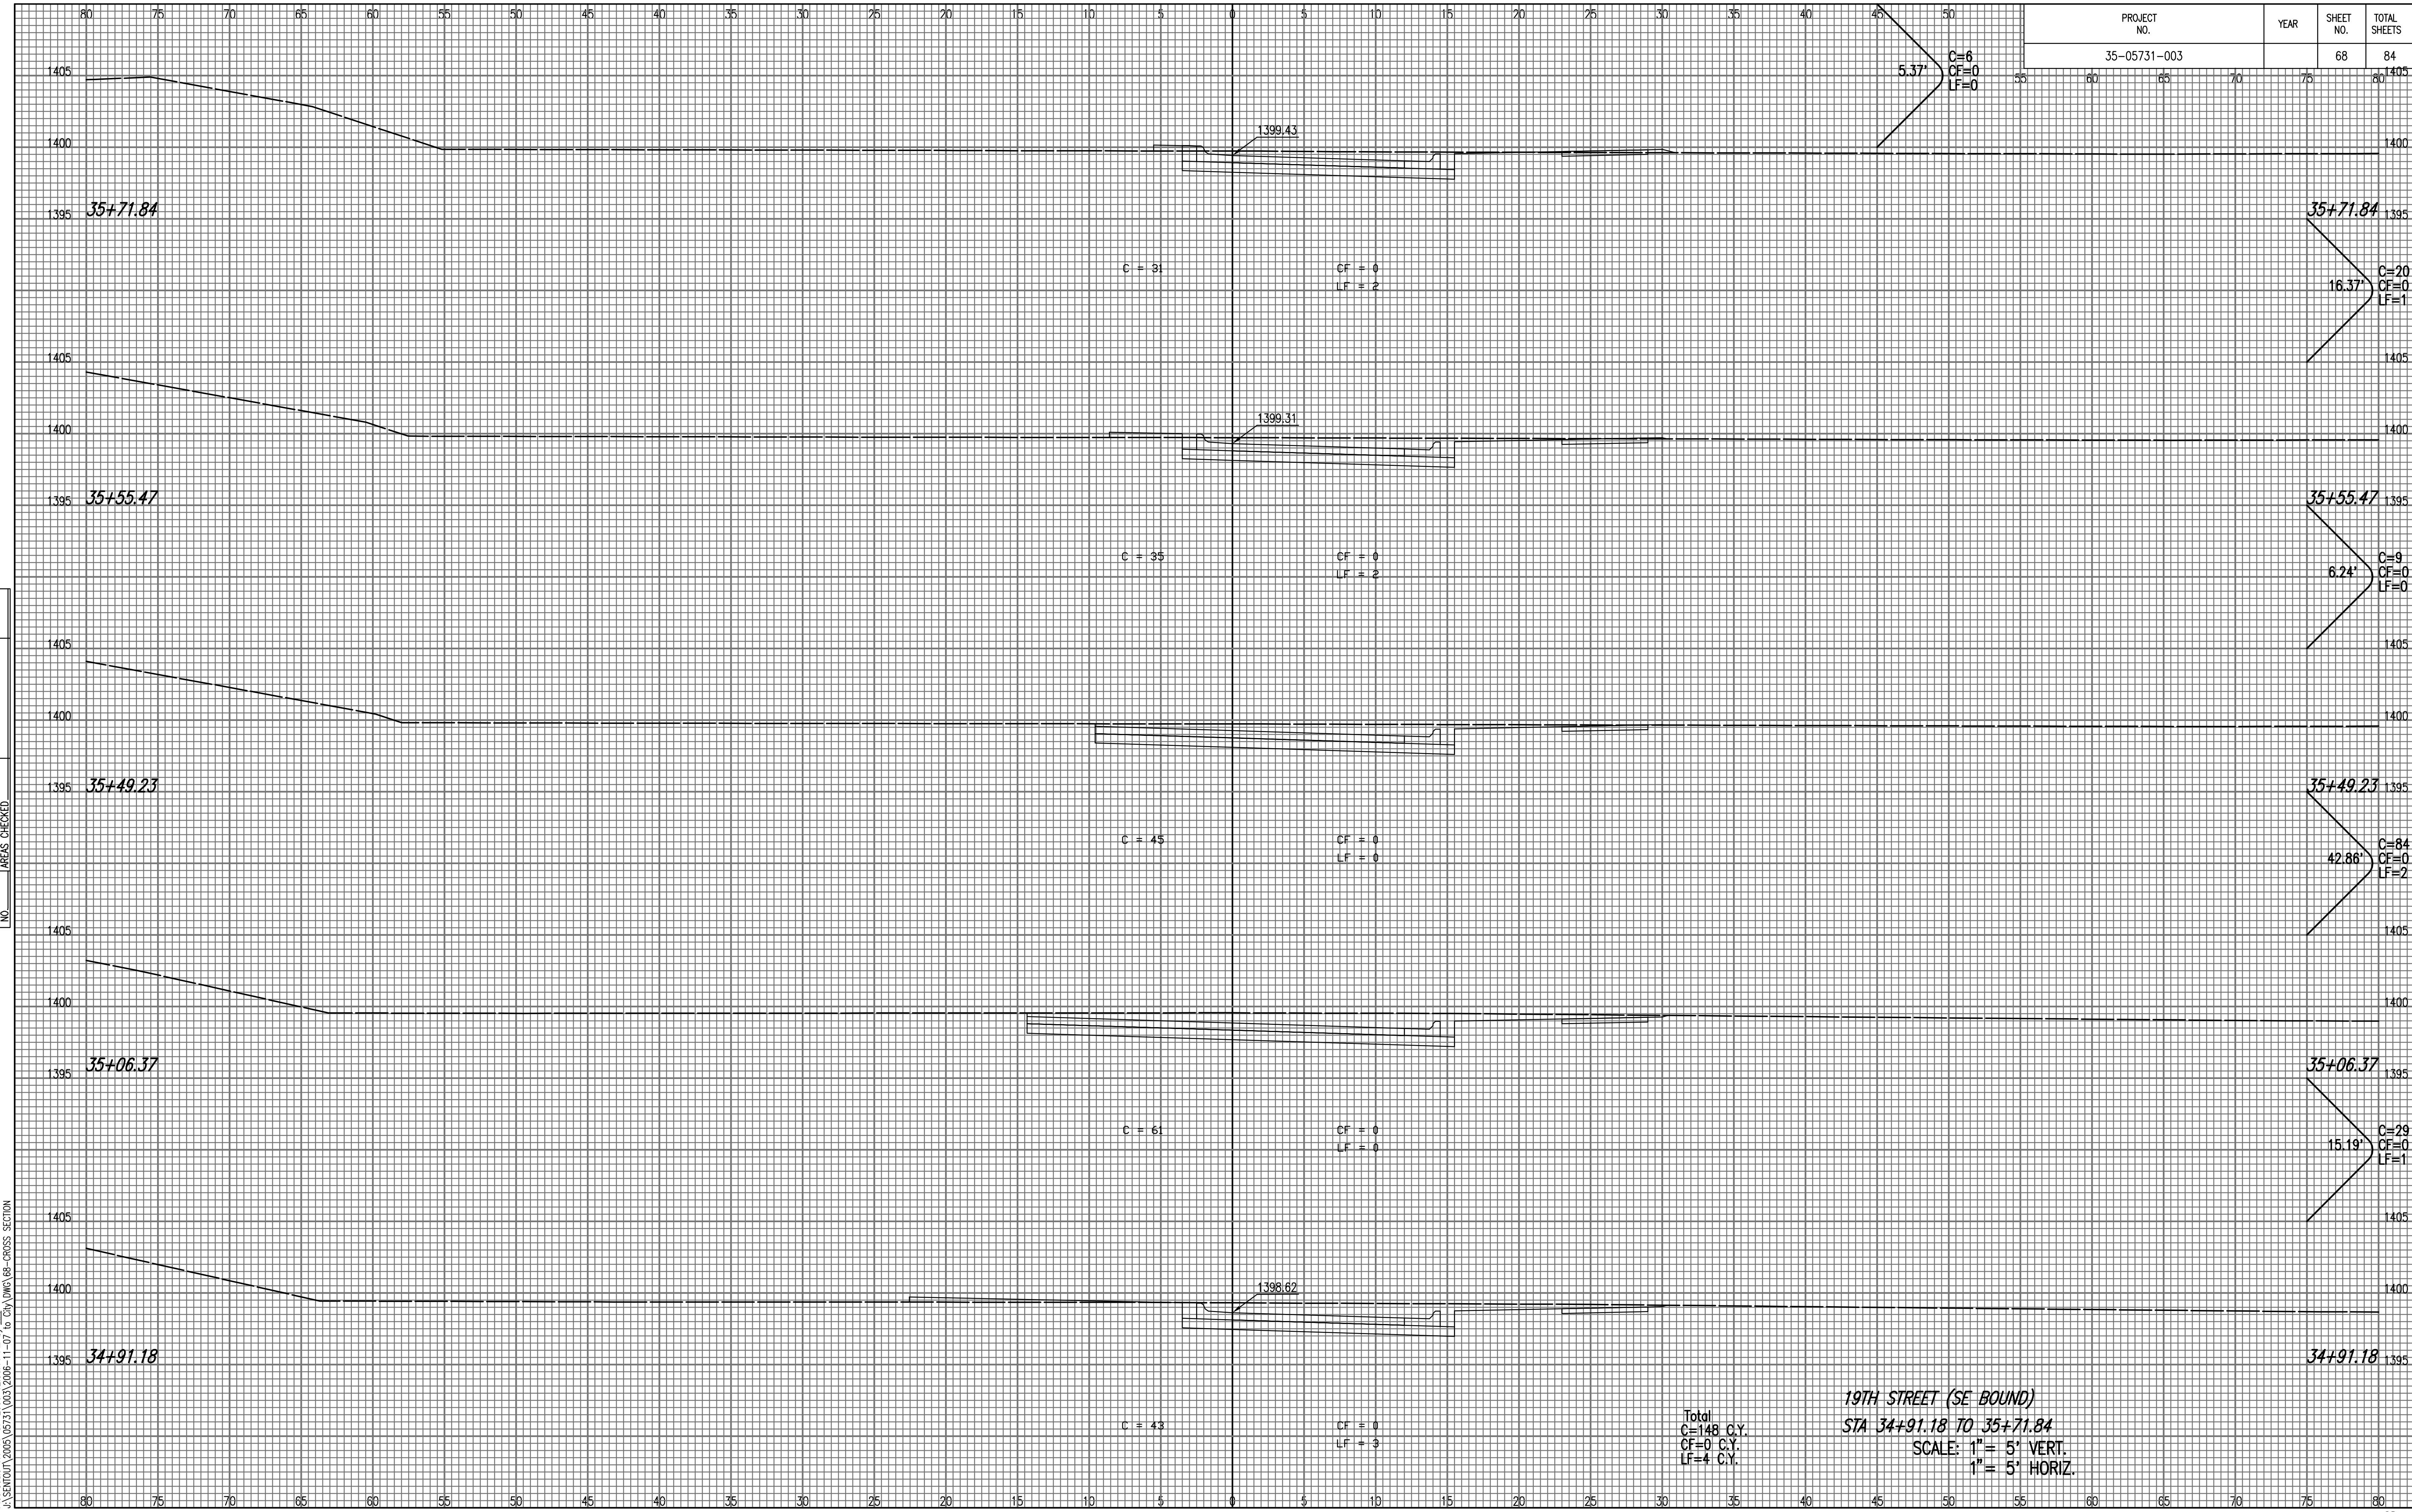

NOTE BOOK NO.	TEMPLATE AREAS CHECKED

Scaled 11-06-2006 11:17:08 AM by BJS
 Plot Scale 1:11-07-2006 12:56:44 PM by BEJ
 J:\SEN001\2005\05731\003\2006-11-07 to City DMC\08-CROSS SECTION

Total
 C=148 C.Y.
 CF=0 C.Y.
 LF=4 C.Y.

19TH STREET (SE BOUND)
STA 34+91.18 TO 35+71.84
 SCALE: 1" = 5' VERT.
 1" = 5' HORIZ.