


PROJECT NO.	YEAR	SHEET NO.	TOTAL SHEETS
35-05731-003		70	84

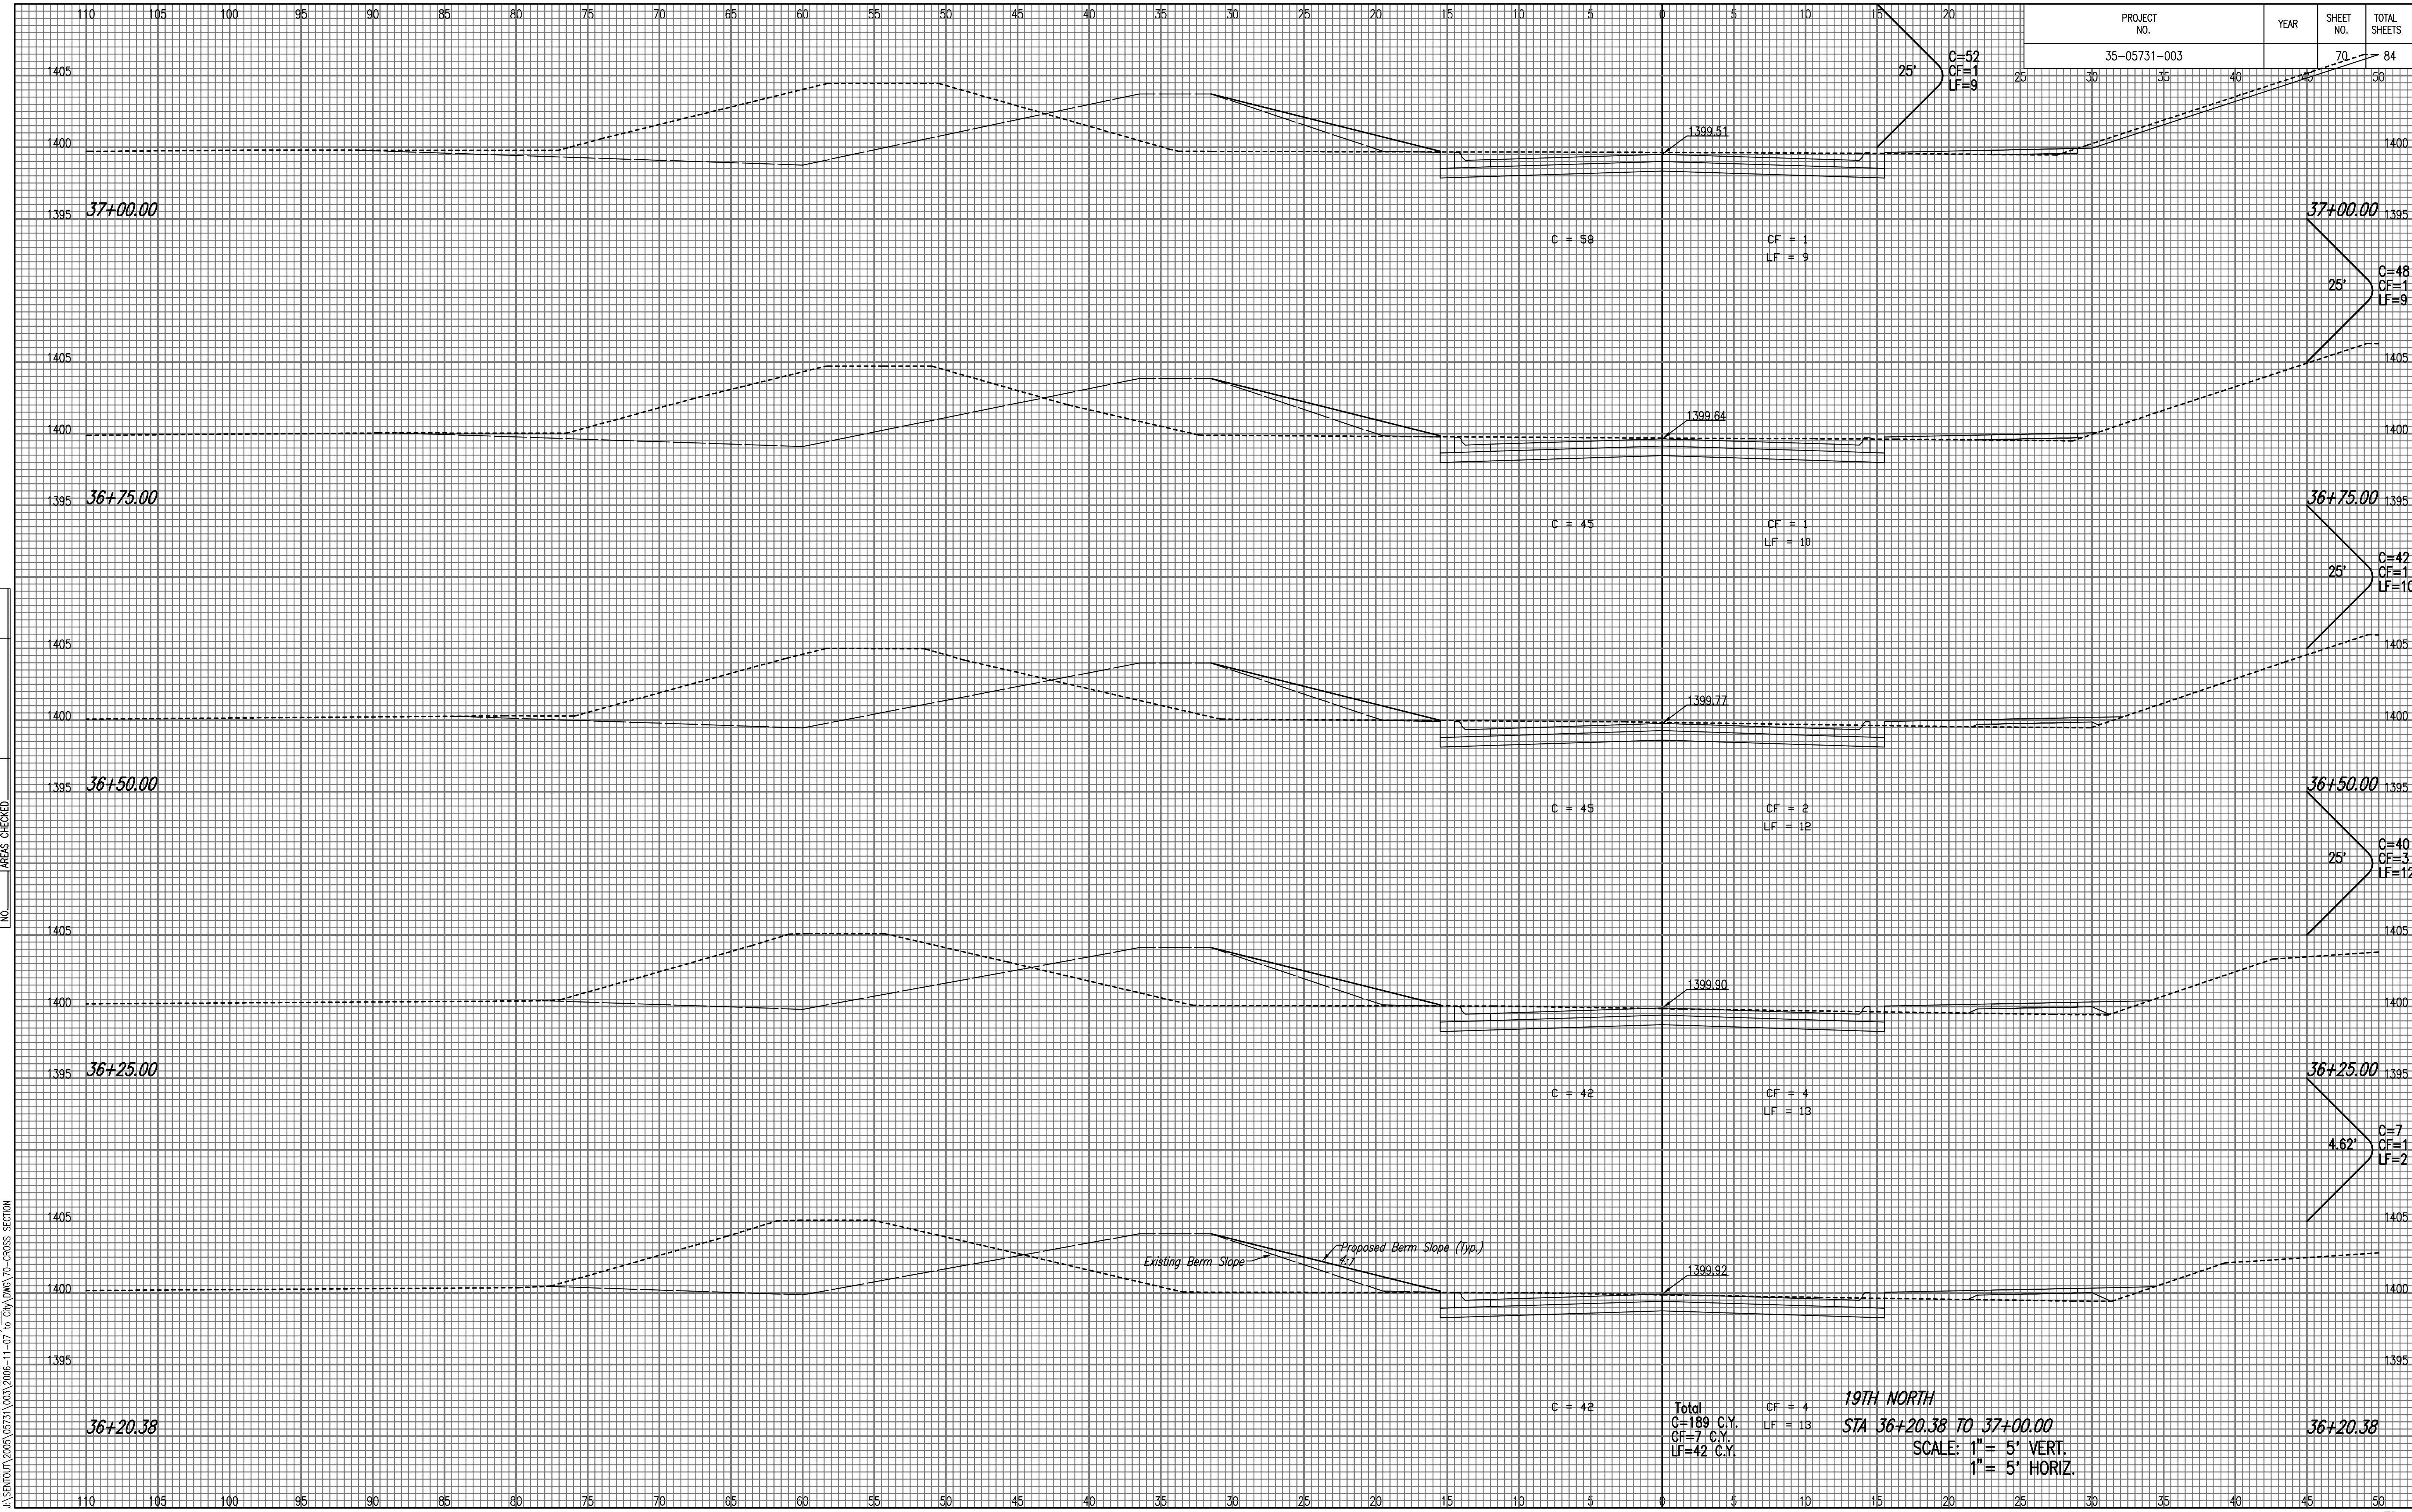

NOTE BOOK NO.	TEMPLATE AREAS CHECKED

Scaled 11-06-2006 11:17:06 AM by BUS  
 Plot Scale 1:11-07-2006 12:56:01 PM by BEJ  
 J:\SEN001\2005\05731\003\2006-11-07 to City DWG\70-CROSS SECTION

**19TH NORTH**  
**STA 36+20.38 TO 37+00.00**  
 SCALE: 1" = 5' VERT.  
 1" = 5' HORIZ.

Total  
 C=189 C.Y.  
 CF=7 C.Y.  
 LF=42 C.Y.

CF = 4  
 LF = 13

C = 42

36+20.38

36+20.38

36+25.00

36+25.00

36+50.00

36+50.00

36+75.00

36+75.00

37+00.00

37+00.00