


PROJECT NO.	YEAR	SHEET NO.	TOTAL SHEETS
35-05731-003		71	84

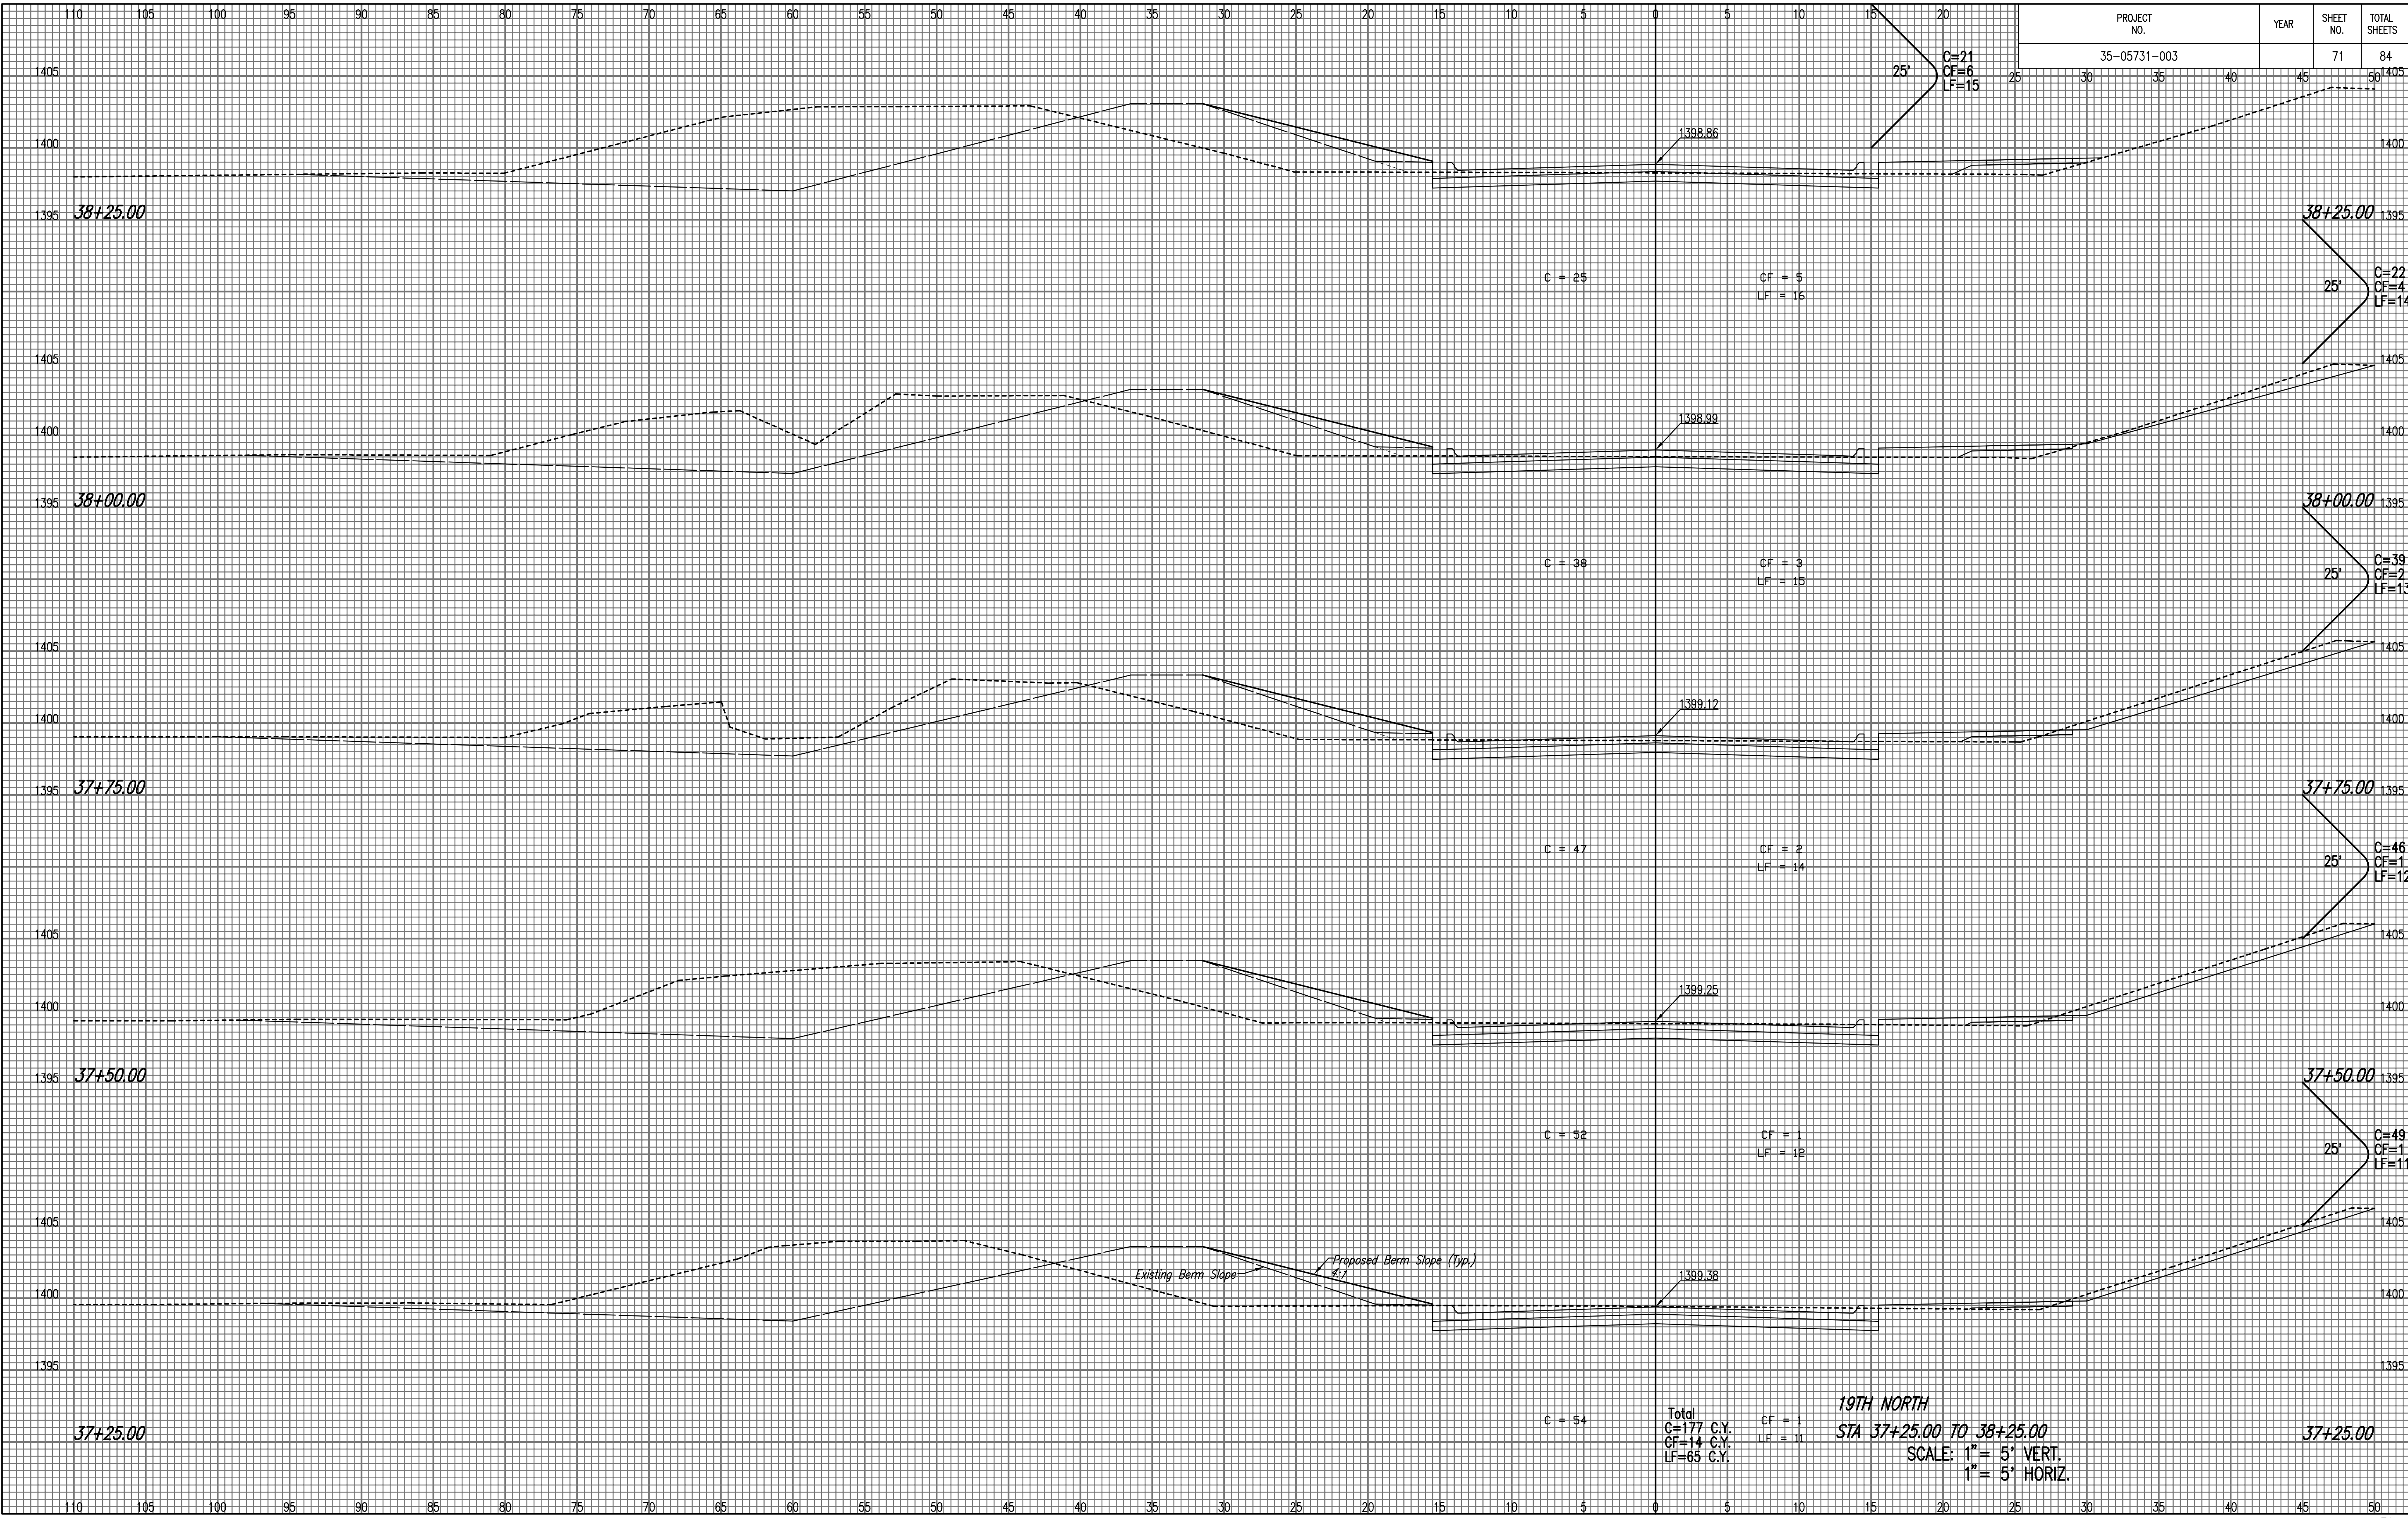

NOTE BOOK NO.	TEMPLATE AREAS CHECKED

Printed 11-06-2006 11:17:04 AM by BUS  
 Plot Scale 1:1 11-07-2006 12:56:41 PM by BEJ  
 J:\SEN001\2005\05731\003\2006-11-07 to City DWG\71-CROSS SECTION

Total  
 C=177 C.Y.  
 CF=14 C.Y.  
 LF=65 C.Y.

**19TH NORTH**  
**STA 37+25.00 TO 38+25.00**  
 SCALE: 1" = 5' VERT.  
 1" = 5' HORIZ.