


PROJECT NO.	YEAR	SHEET NO.	TOTAL SHEETS
35-05731-003		72	84

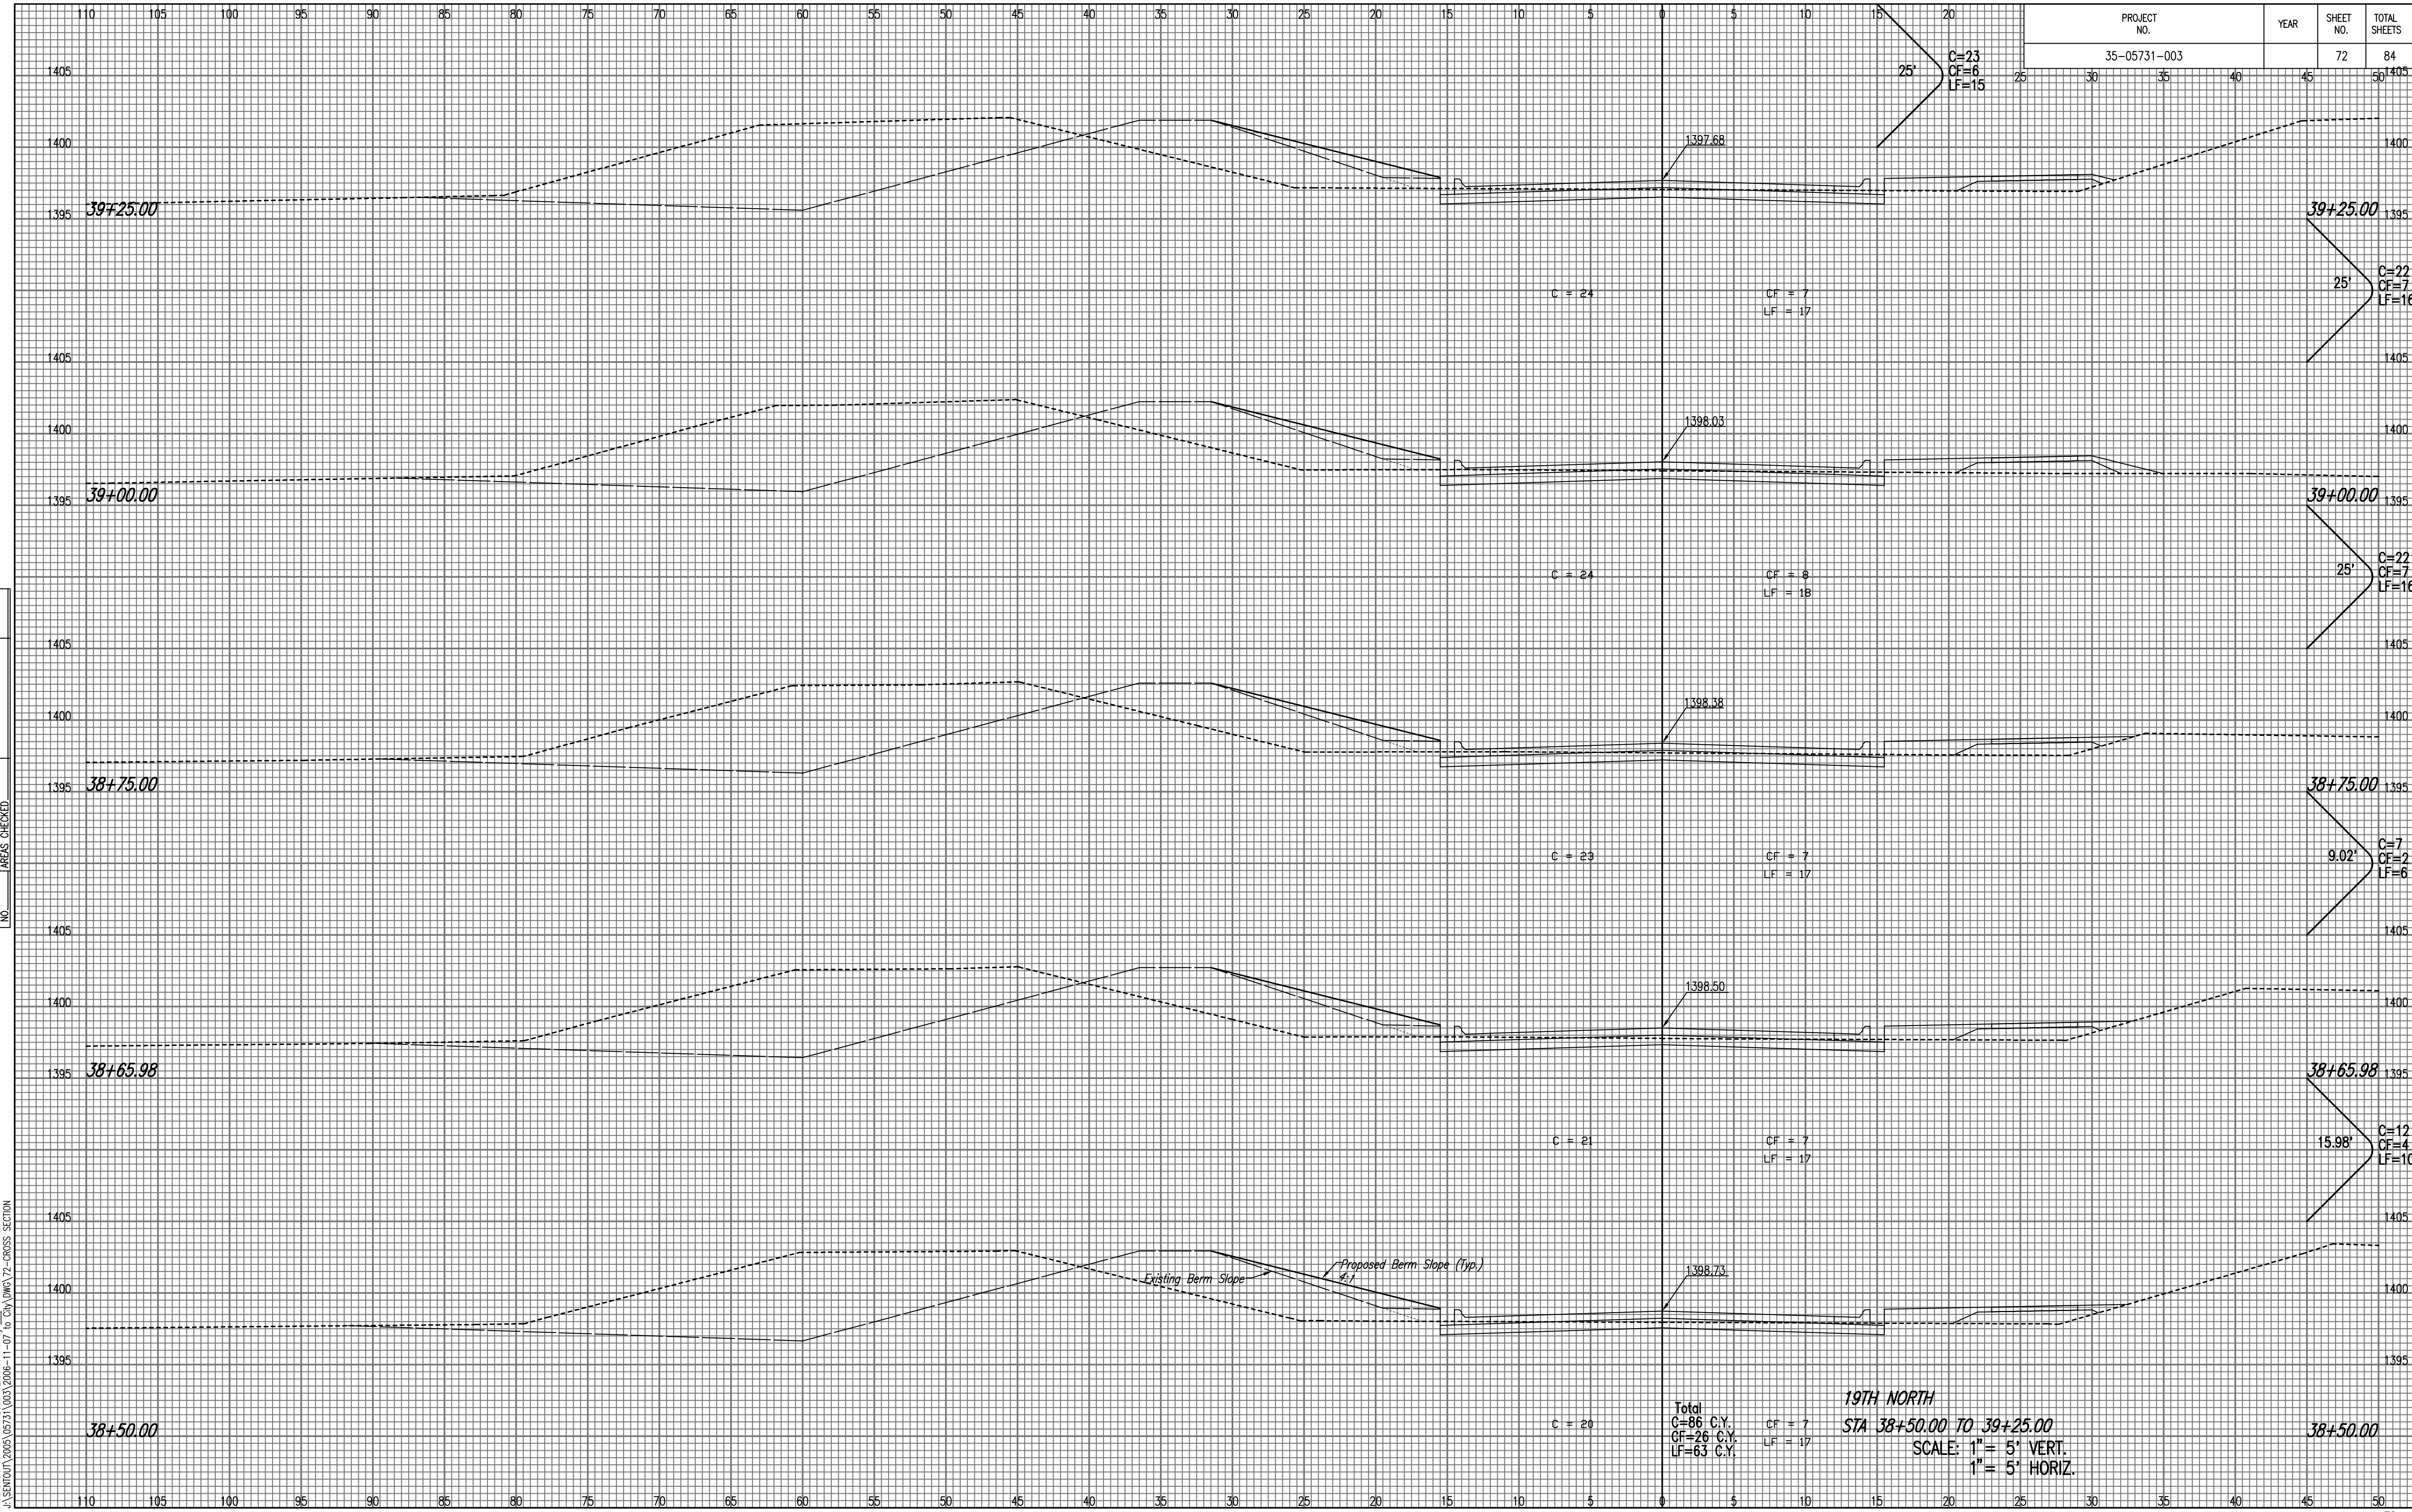

Total  
 C=86 C.Y.  
 CF=26 C.Y.  
 LF=63 C.Y.

**19TH NORTH**  
**STA 38+50.00 TO 39+25.00**  
 SCALE: 1" = 5' VERT.  
 1" = 5' HORIZ.

NOTE BOOK NO.	TEMPLATE AREAS CHECKED

Scaled 11-06-2006 11:17:02 AM by BJS  
 Plot Scale 1:11-07-2006 12:53:19 PM by BEJ  
 J:\SEN001\2005\05731\003\2006-11-07 to City DWG\72-CROSS SECTION