


PROJECT NO.	YEAR	SHEET NO.	TOTAL SHEETS
35-05731-003		73	84

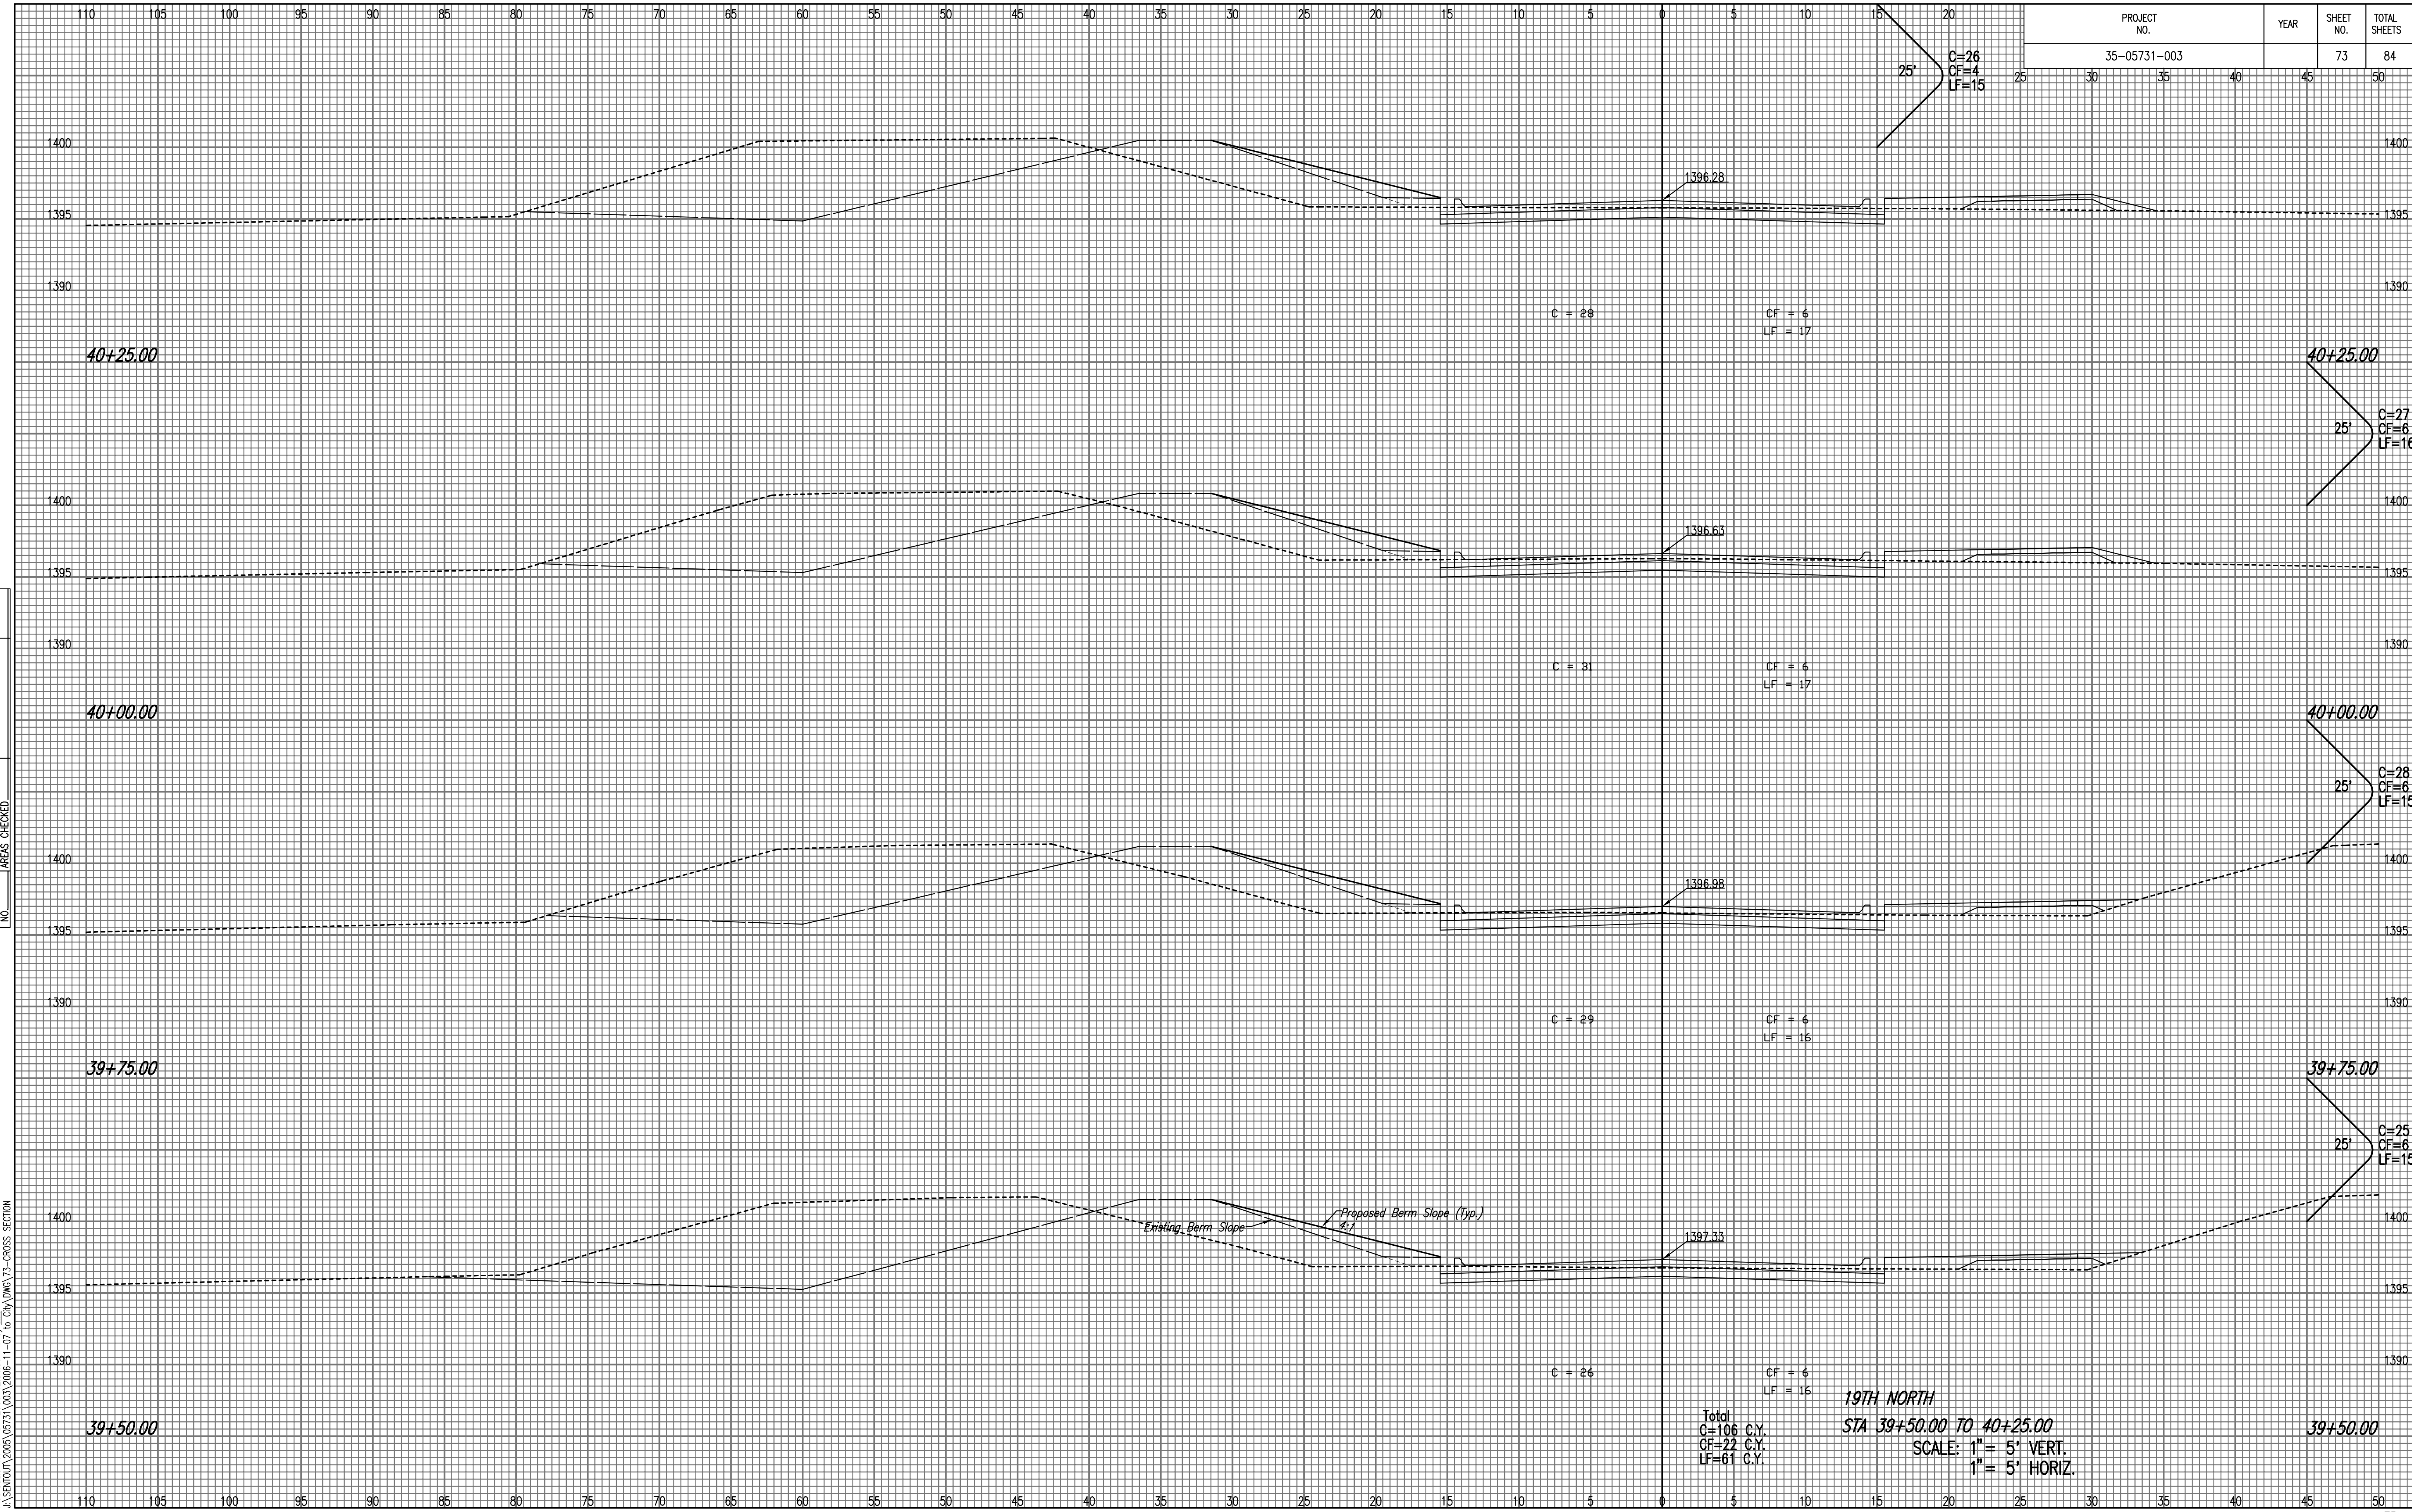

NOTE BOOK NO.	TEMPLATE AREAS CHECKED

Sowed 11-06-2006 11:17:02 AM by BJS
 Plot Scale 1:11-07-2006 12:34:56 PM by BEJ
 J:\SEN001\2005\05731\003\2006-11-07 to City DWG\73-CROSS SECTION

Total
 C=106 C.Y.
 CF=22 C.Y.
 LF=61 C.Y.

19TH NORTH
STA 39+50.00 TO 40+25.00
 SCALE: 1" = 5' VERT.
 1" = 5' HORIZ.