


PROJECT NO.	YEAR	SHEET NO.	TOTAL SHEETS
35-05731-003		74	84

NOTE BOOK NO.	TEMPLATE AREAS CHECKED

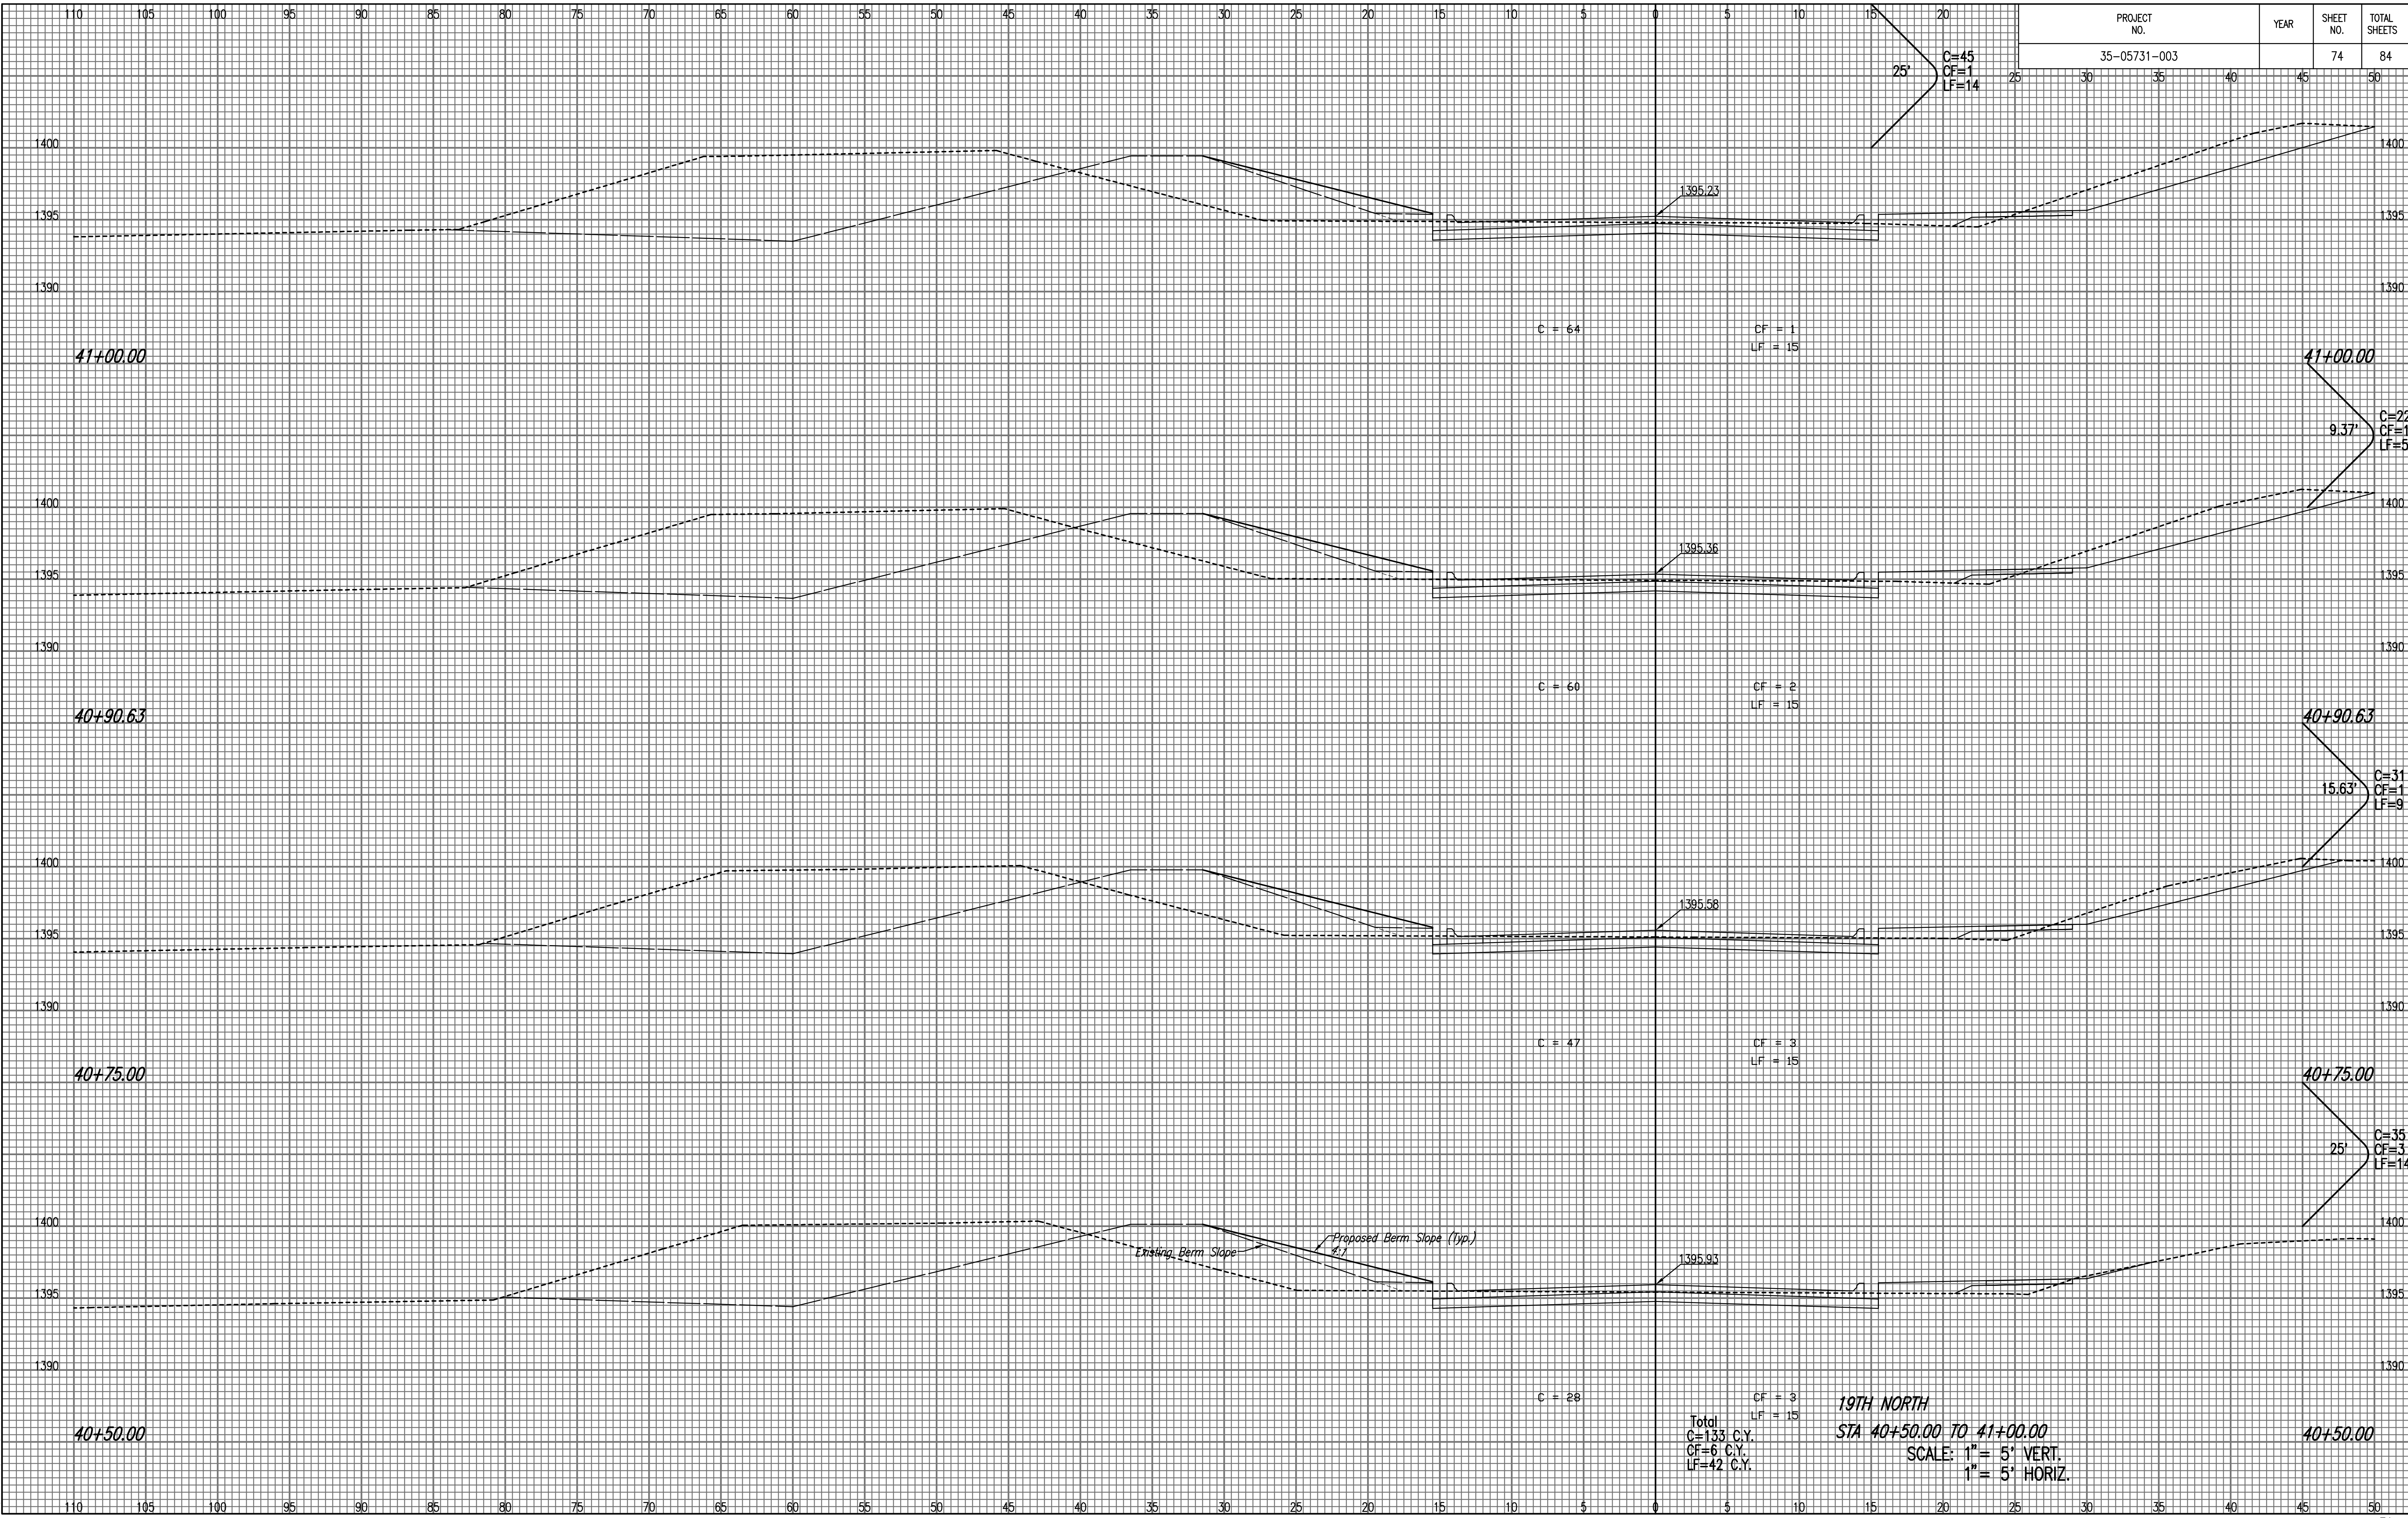

Total
 C=133 C.Y.
 CF=6 C.Y.
 LF=42 C.Y.

19TH NORTH
 STA 40+50.00 TO 41+00.00
 SCALE: 1" = 5' VERT.
 1" = 5' HORIZ.

Scaled 11-06-2006 11:17:00 AM by BUS
 Plot Scale 1:11-07-2006 12:43:31 PM by BEJ
 J:\SEN001\2005\05731\003\2006-11-07 to City DWS\74-CROSS SECTION