


PROJECT NO.	YEAR	SHEET NO.	TOTAL SHEETS
35-05731-003		77	84

NOTE BOOK NO.	TEMPLATE AREAS CHECKED

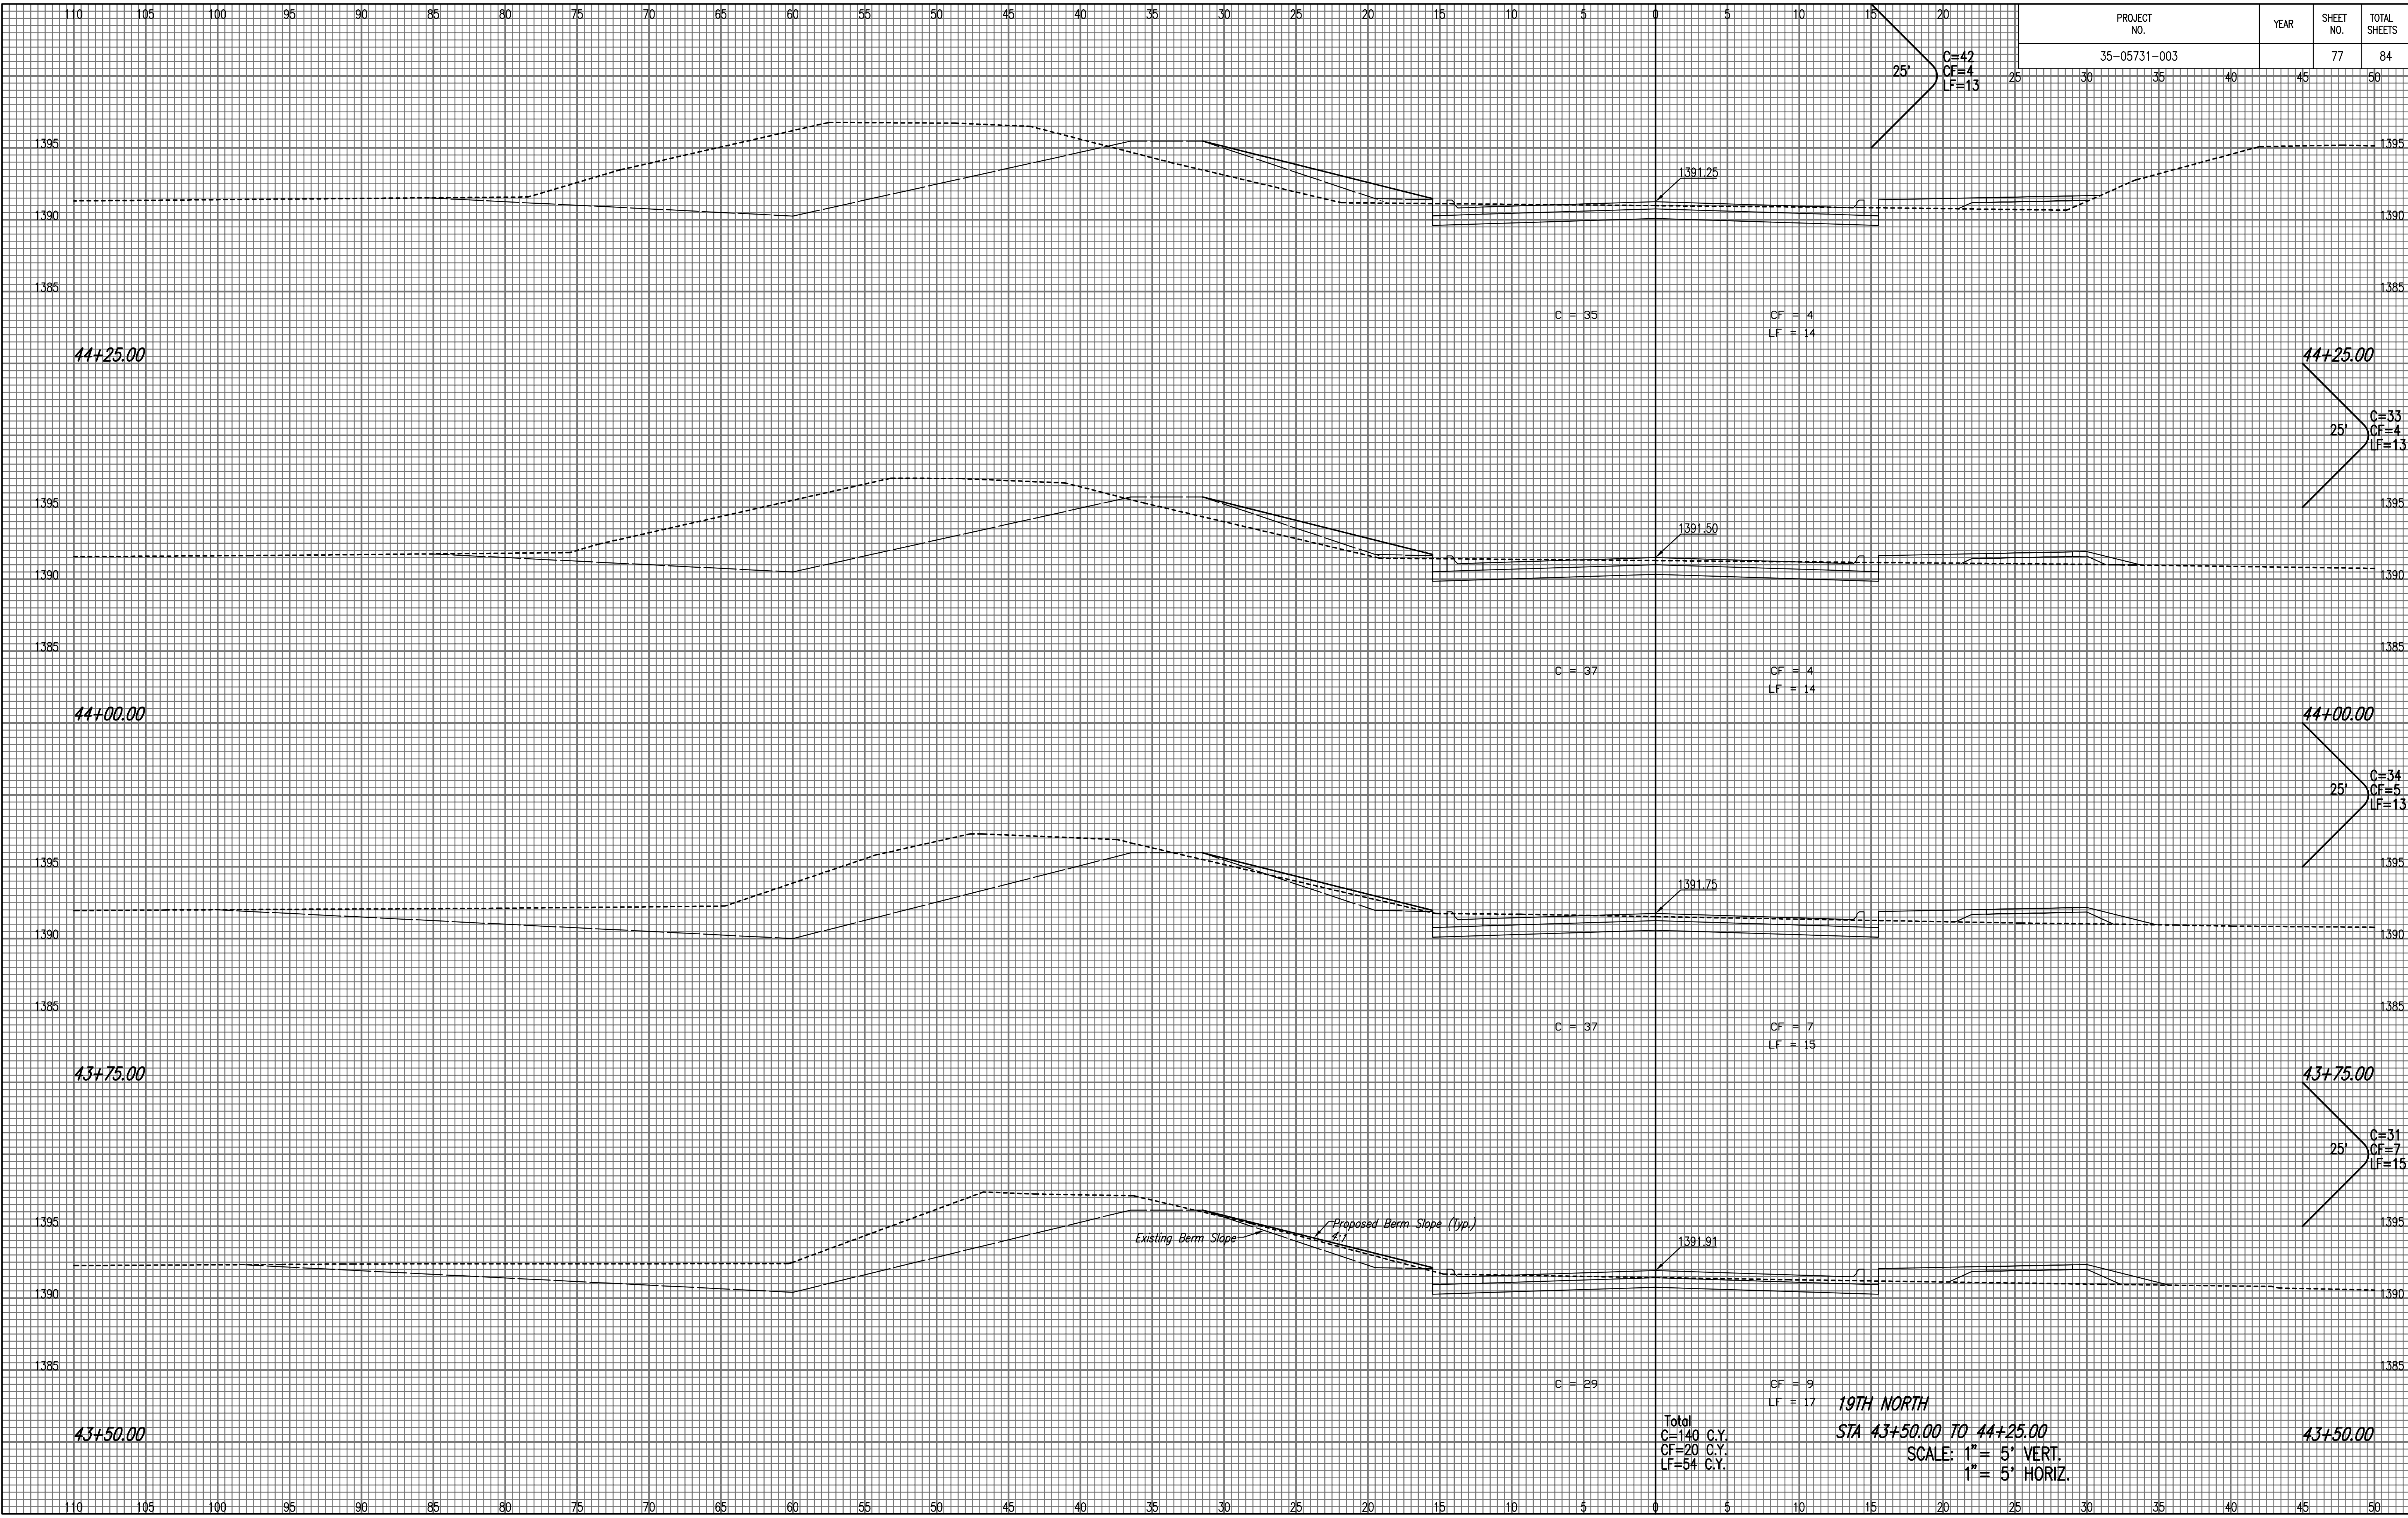

Total
 C=140 C.Y.
 CF=20 C.Y.
 LF=54 C.Y.

19TH NORTH
 STA 43+50.00 TO 44+25.00
 SCALE: 1" = 5' VERT.
 1" = 5' HORIZ.

Sowed 11-06-2006 11:16:56 AM by BUS
 Plot Scale 1:1 11-07-2006 12:32:28 PM by BEJ
 J:\SEN001\2005\05731\003\2006-11-07 to City DMC\77-CROSS SECTION