


PROJECT NO.	YEAR	SHEET NO.	TOTAL SHEETS
35-05731-003		78	84

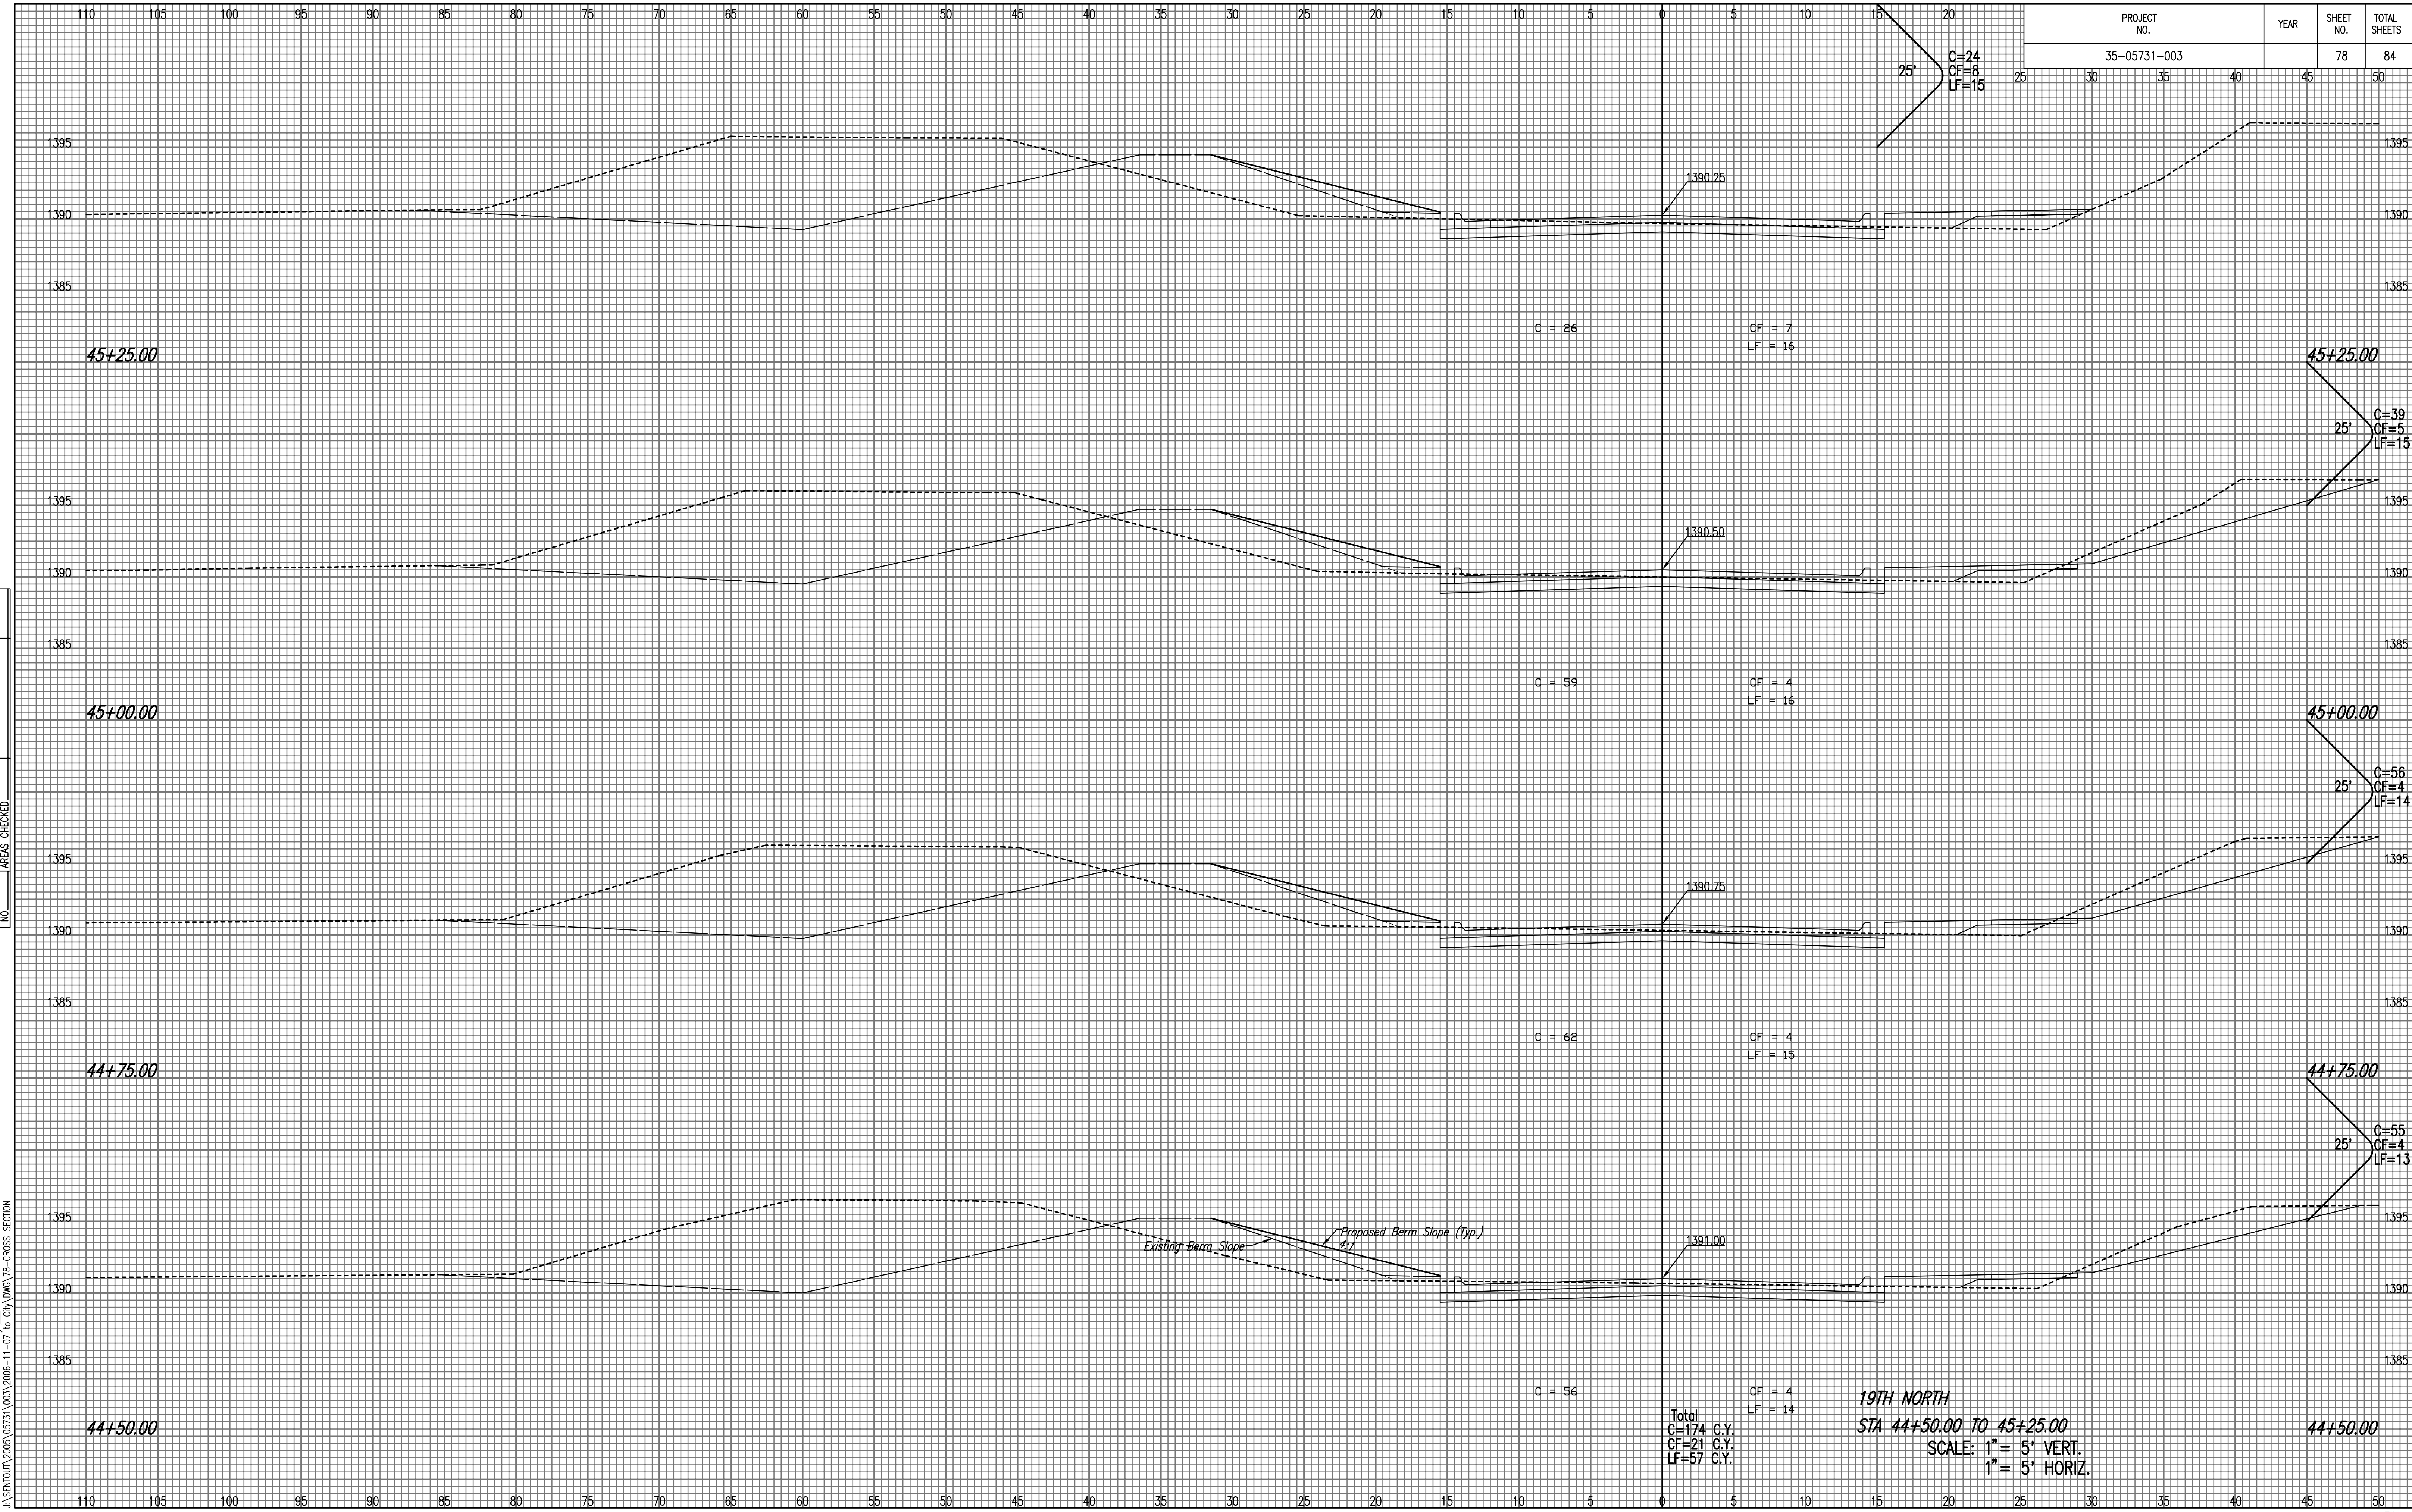

NOTE BOOK NO.	TEMPLATE AREAS CHECKED

Saved: 11-06-2006 11:16:56 AM by BUS
 Plot Scale: 1:11-07-2006 12:33:07 PM by BEJ
 J:\SEN001\2005\05731\003\2006-11-07 to City DWG\78-CROSS SECTION