


PROJECT NO.	YEAR	SHEET NO.	TOTAL SHEETS
35-05731-003		79	84

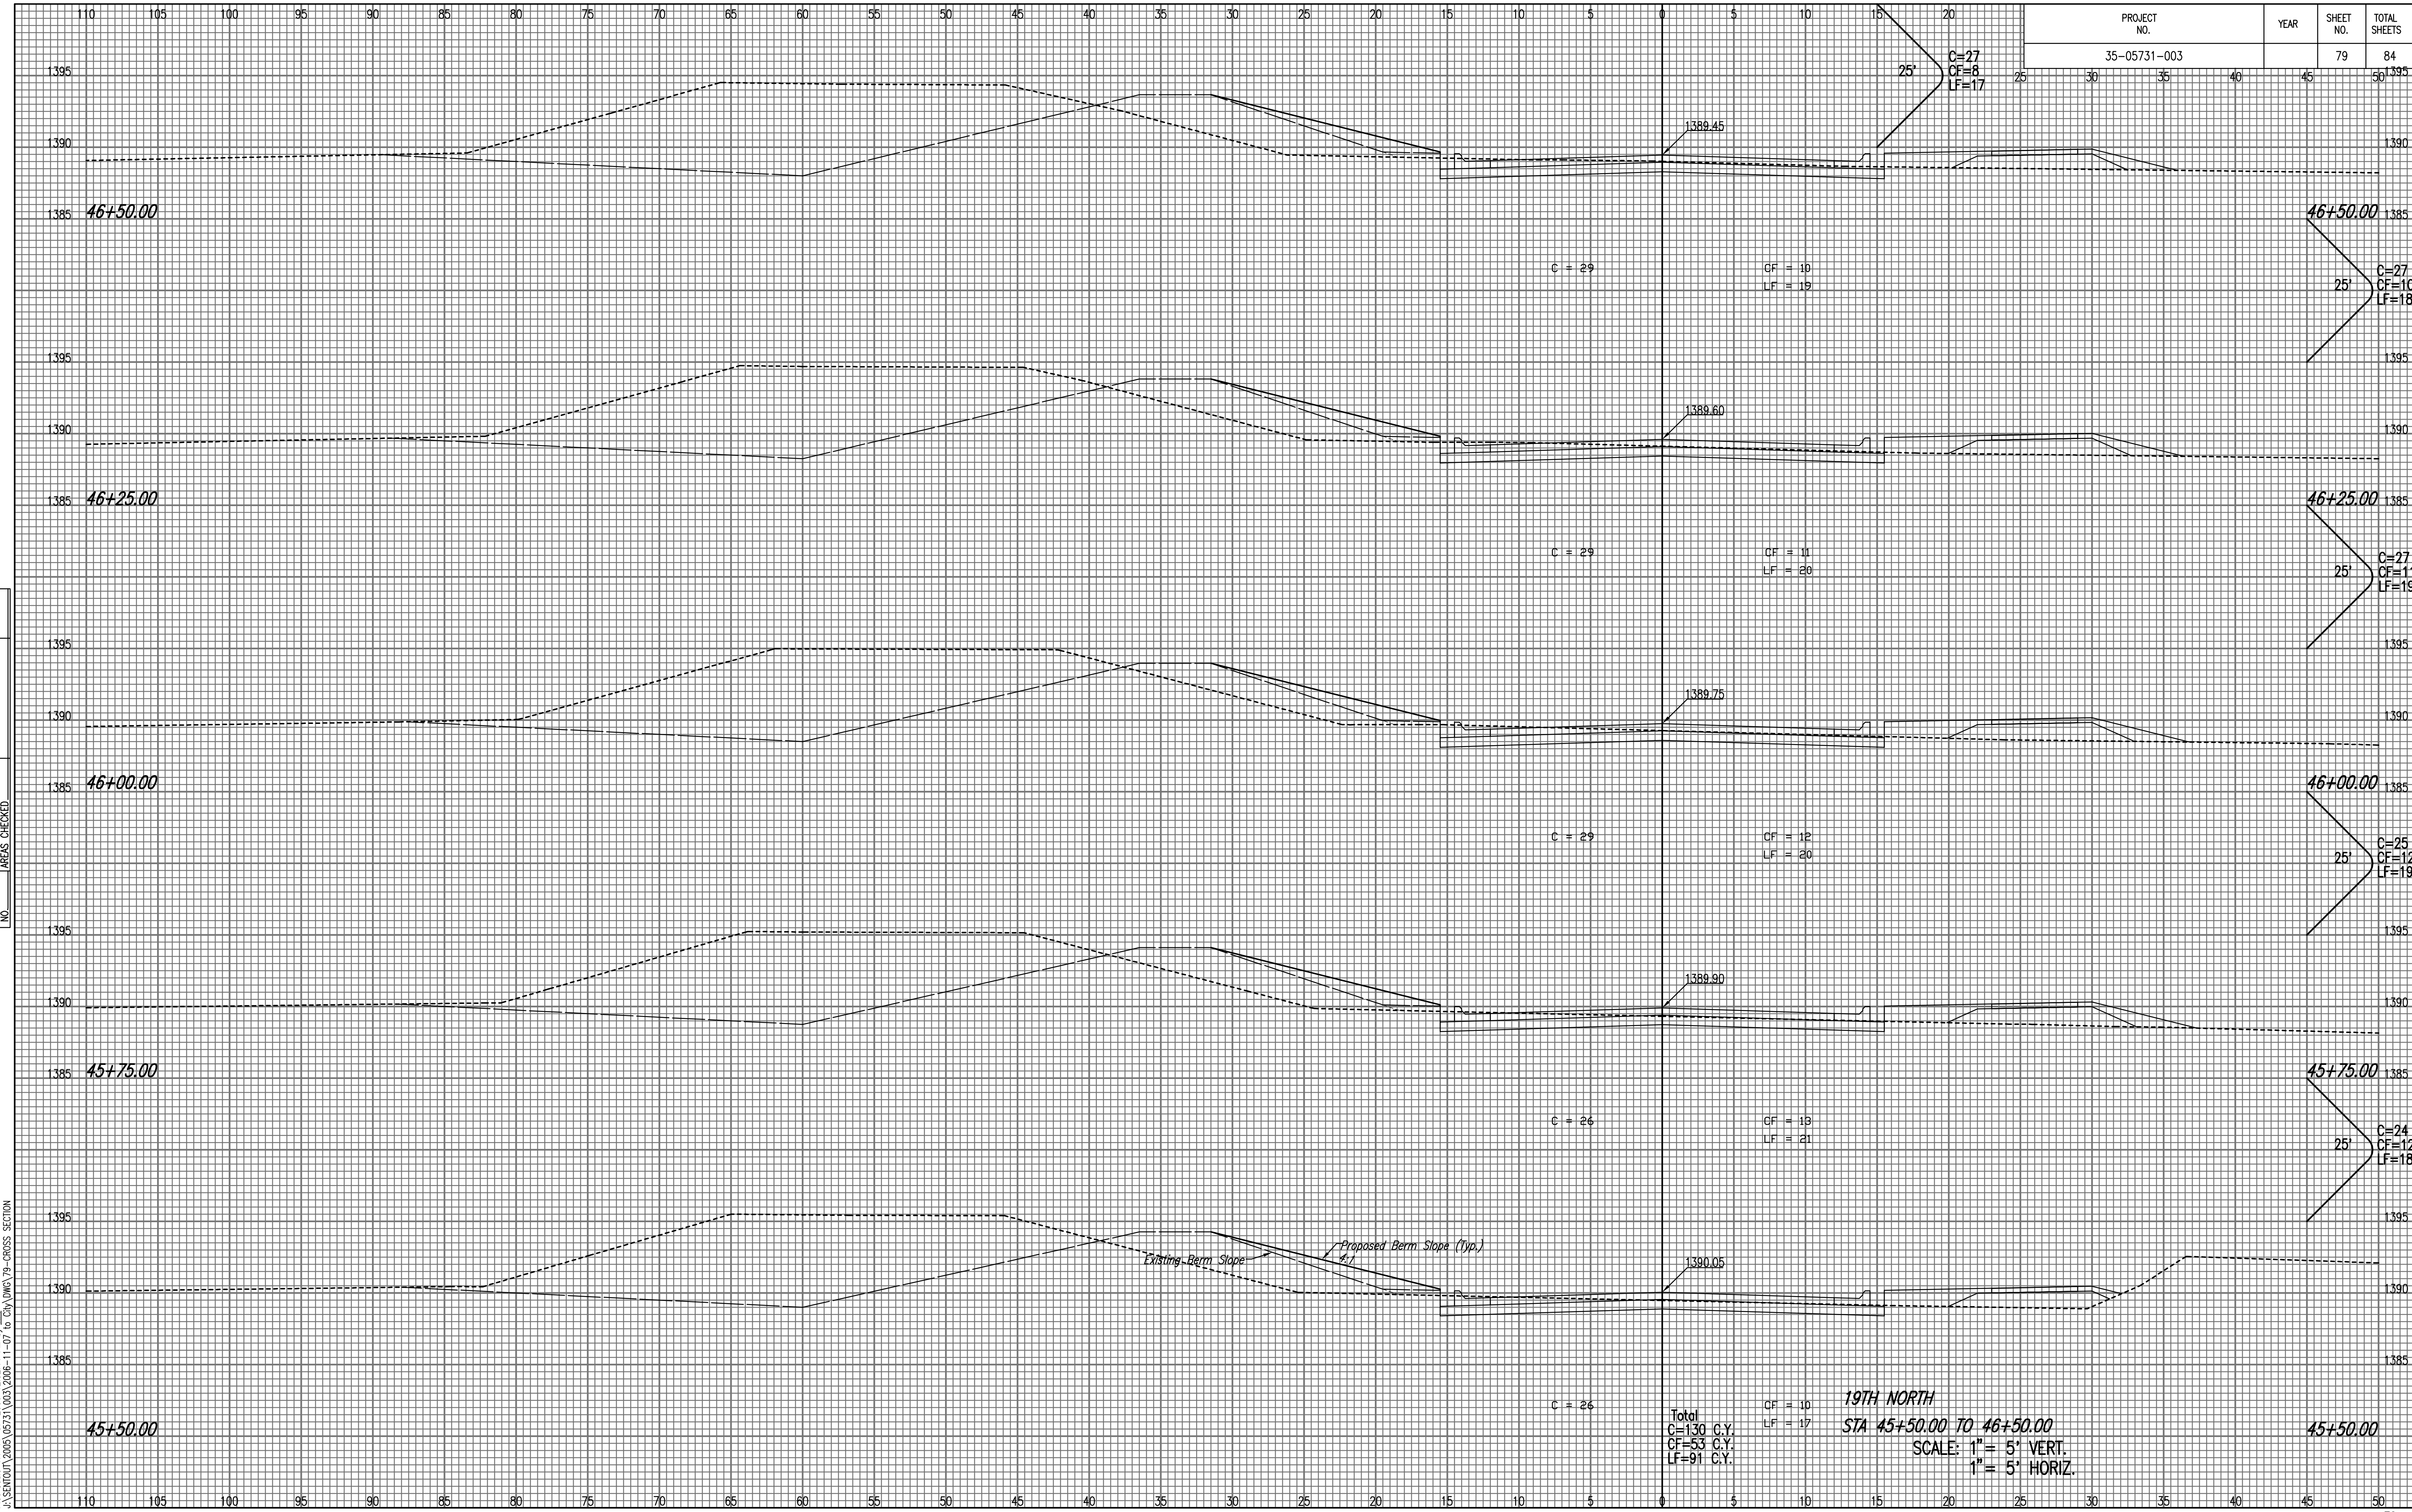

S:\11-06-2006\11-06-2006_11-16-52 AM by BUS
 Plot Scale 1:1 11-07-2006 12:52:44 PM by BEJ
 J:\SEN\001\2005\02\31\003\2006-11-07 to City DWG\19-CROSS SECTION