


PROJECT NO.	YEAR	SHEET NO.	TOTAL SHEETS
35-05731-003		80	84

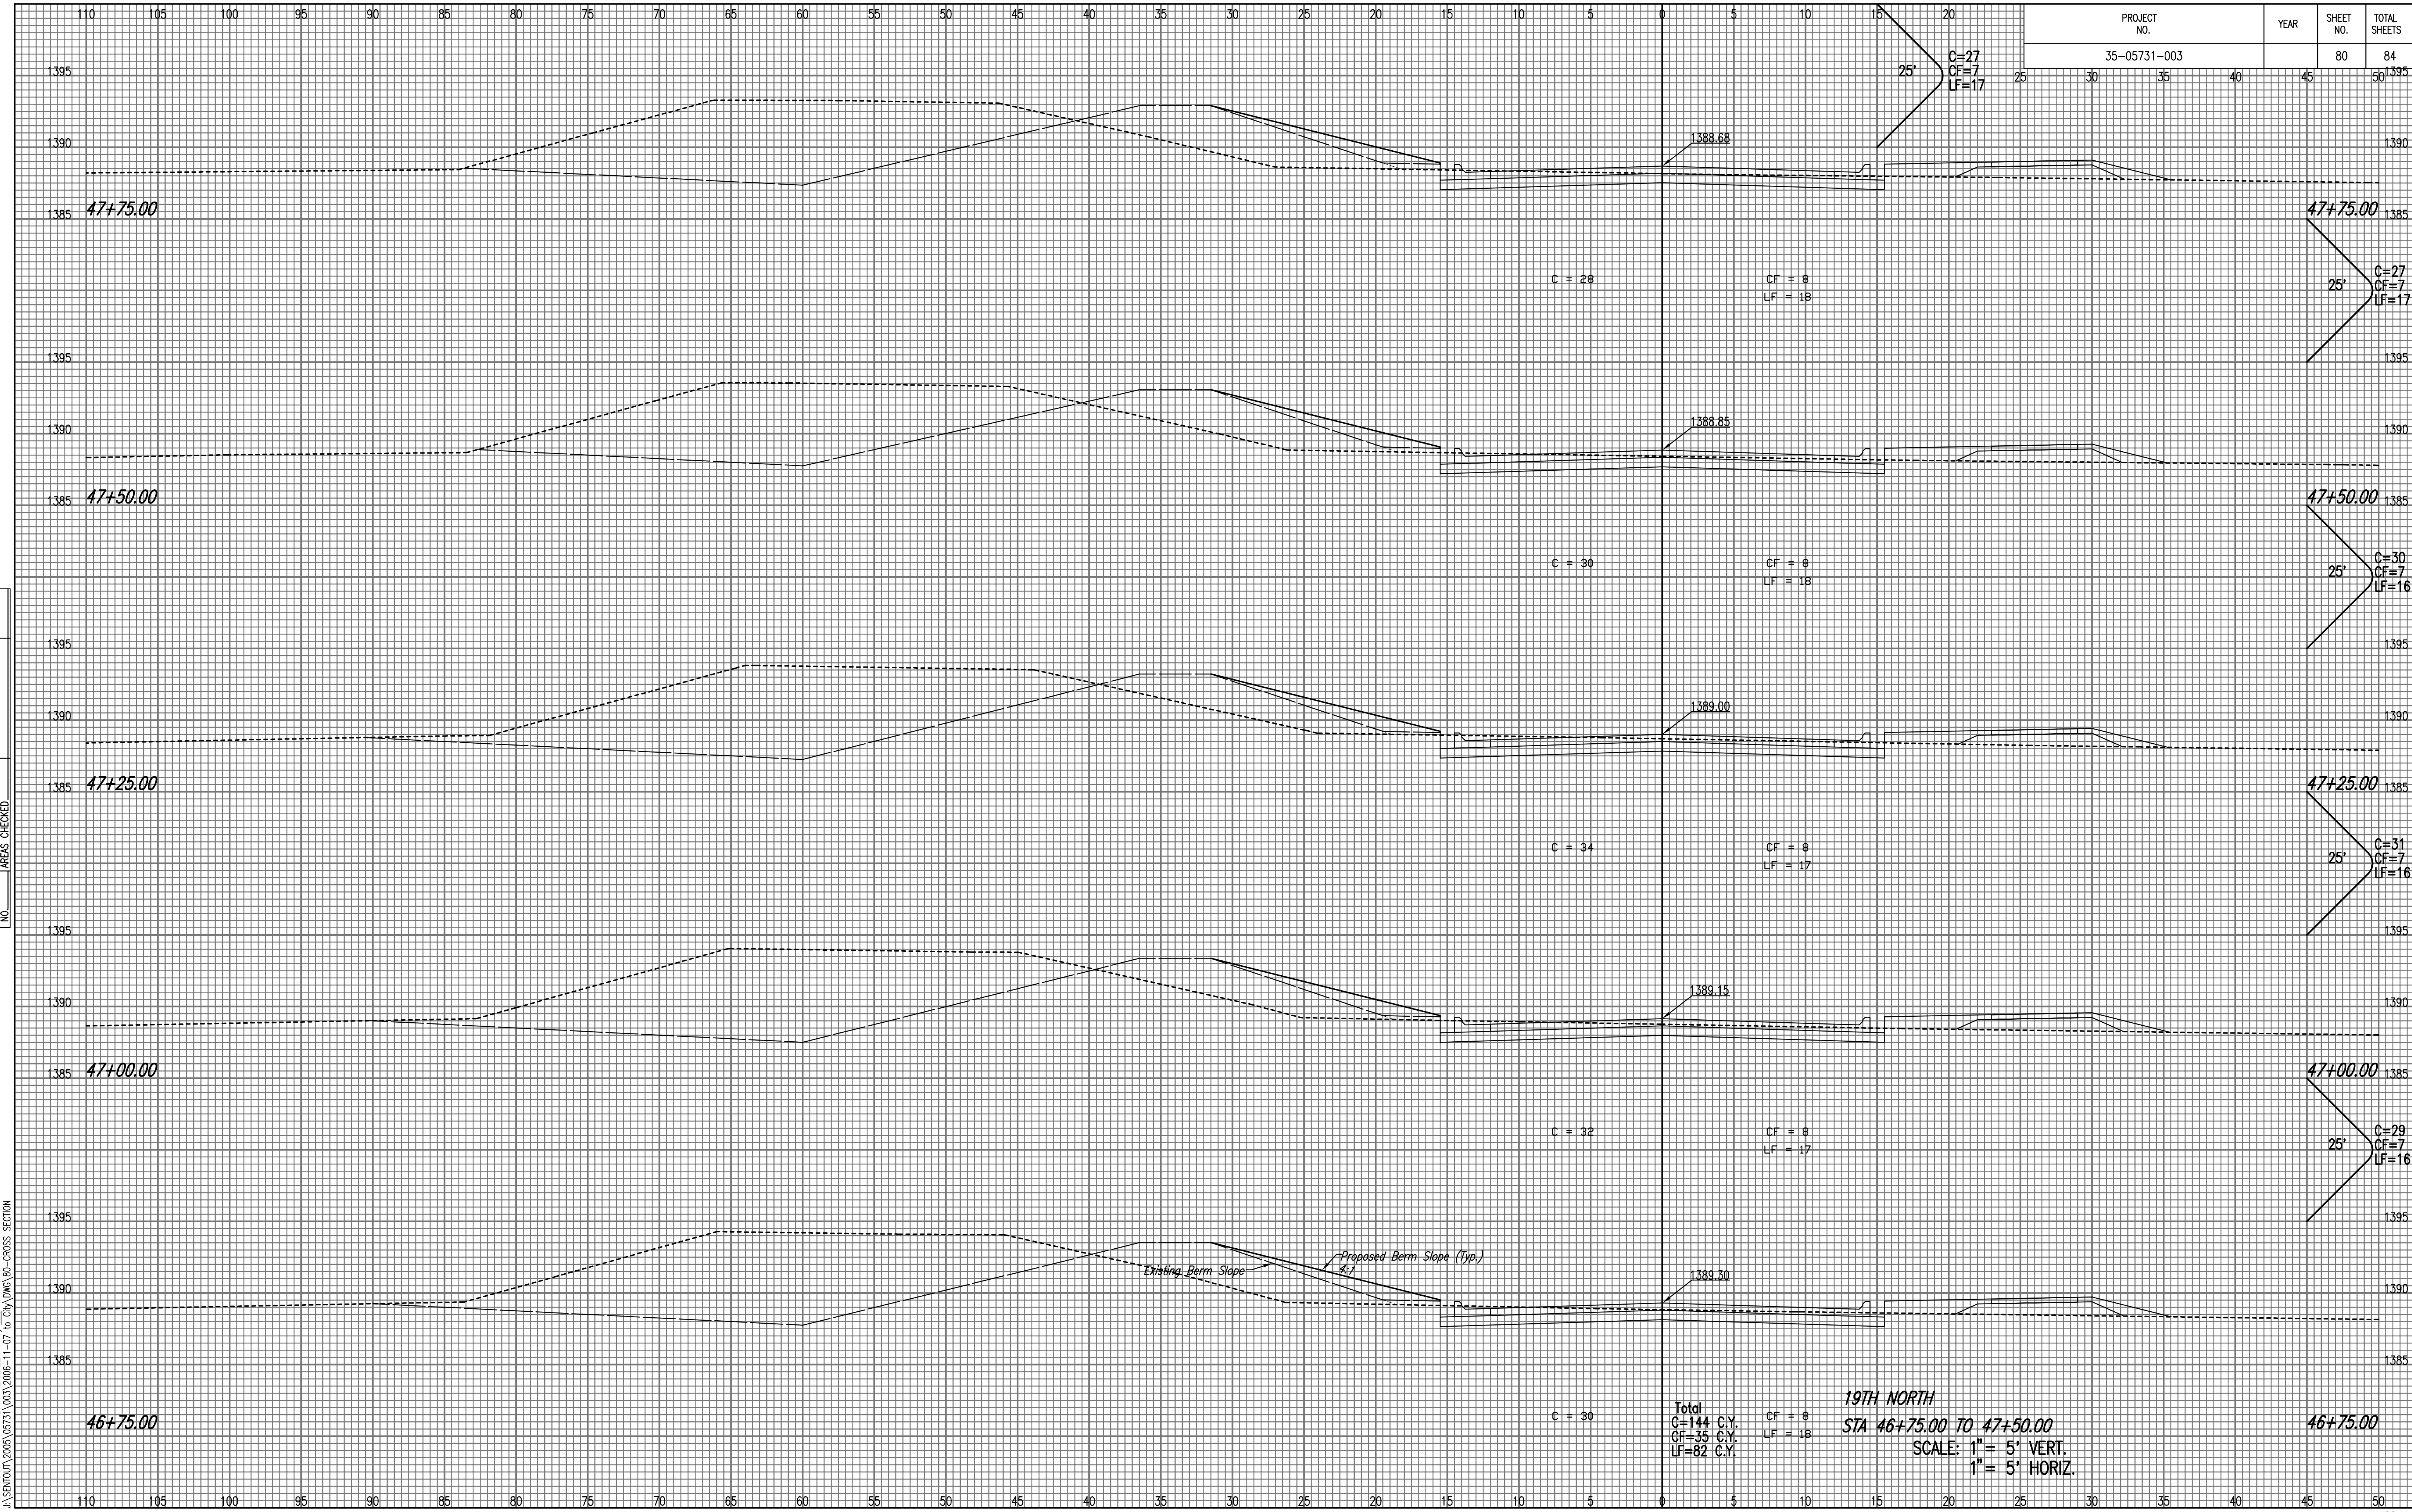

NOTE BOOK NO.	TEMPLATE AREAS CHECKED

Saved: 11-06-2006 11:16:52 AM by: BUS
 Plot Scale: 1" = 11'-07" (2006 12:32:22 PM by: BEJ)
 J:\SEN001\2005\05731\003\2006-11-07 to City DMC\90-CROSS SECTION

Total
 C=144 C.Y.
 CF=35 C.Y.
 LF=82 C.Y.

19TH NORTH
STA 46+75.00 TO 47+50.00
 SCALE: 1" = 5' VERT.
 1" = 5' HORIZ.