


PROJECT NO.	YEAR	SHEET NO.	TOTAL SHEETS
35-05731-003		83	84

14.08' C=87
CF=0
LF=0

NOTE BOOK NO.	TEMPLATE AREAS CHECKED

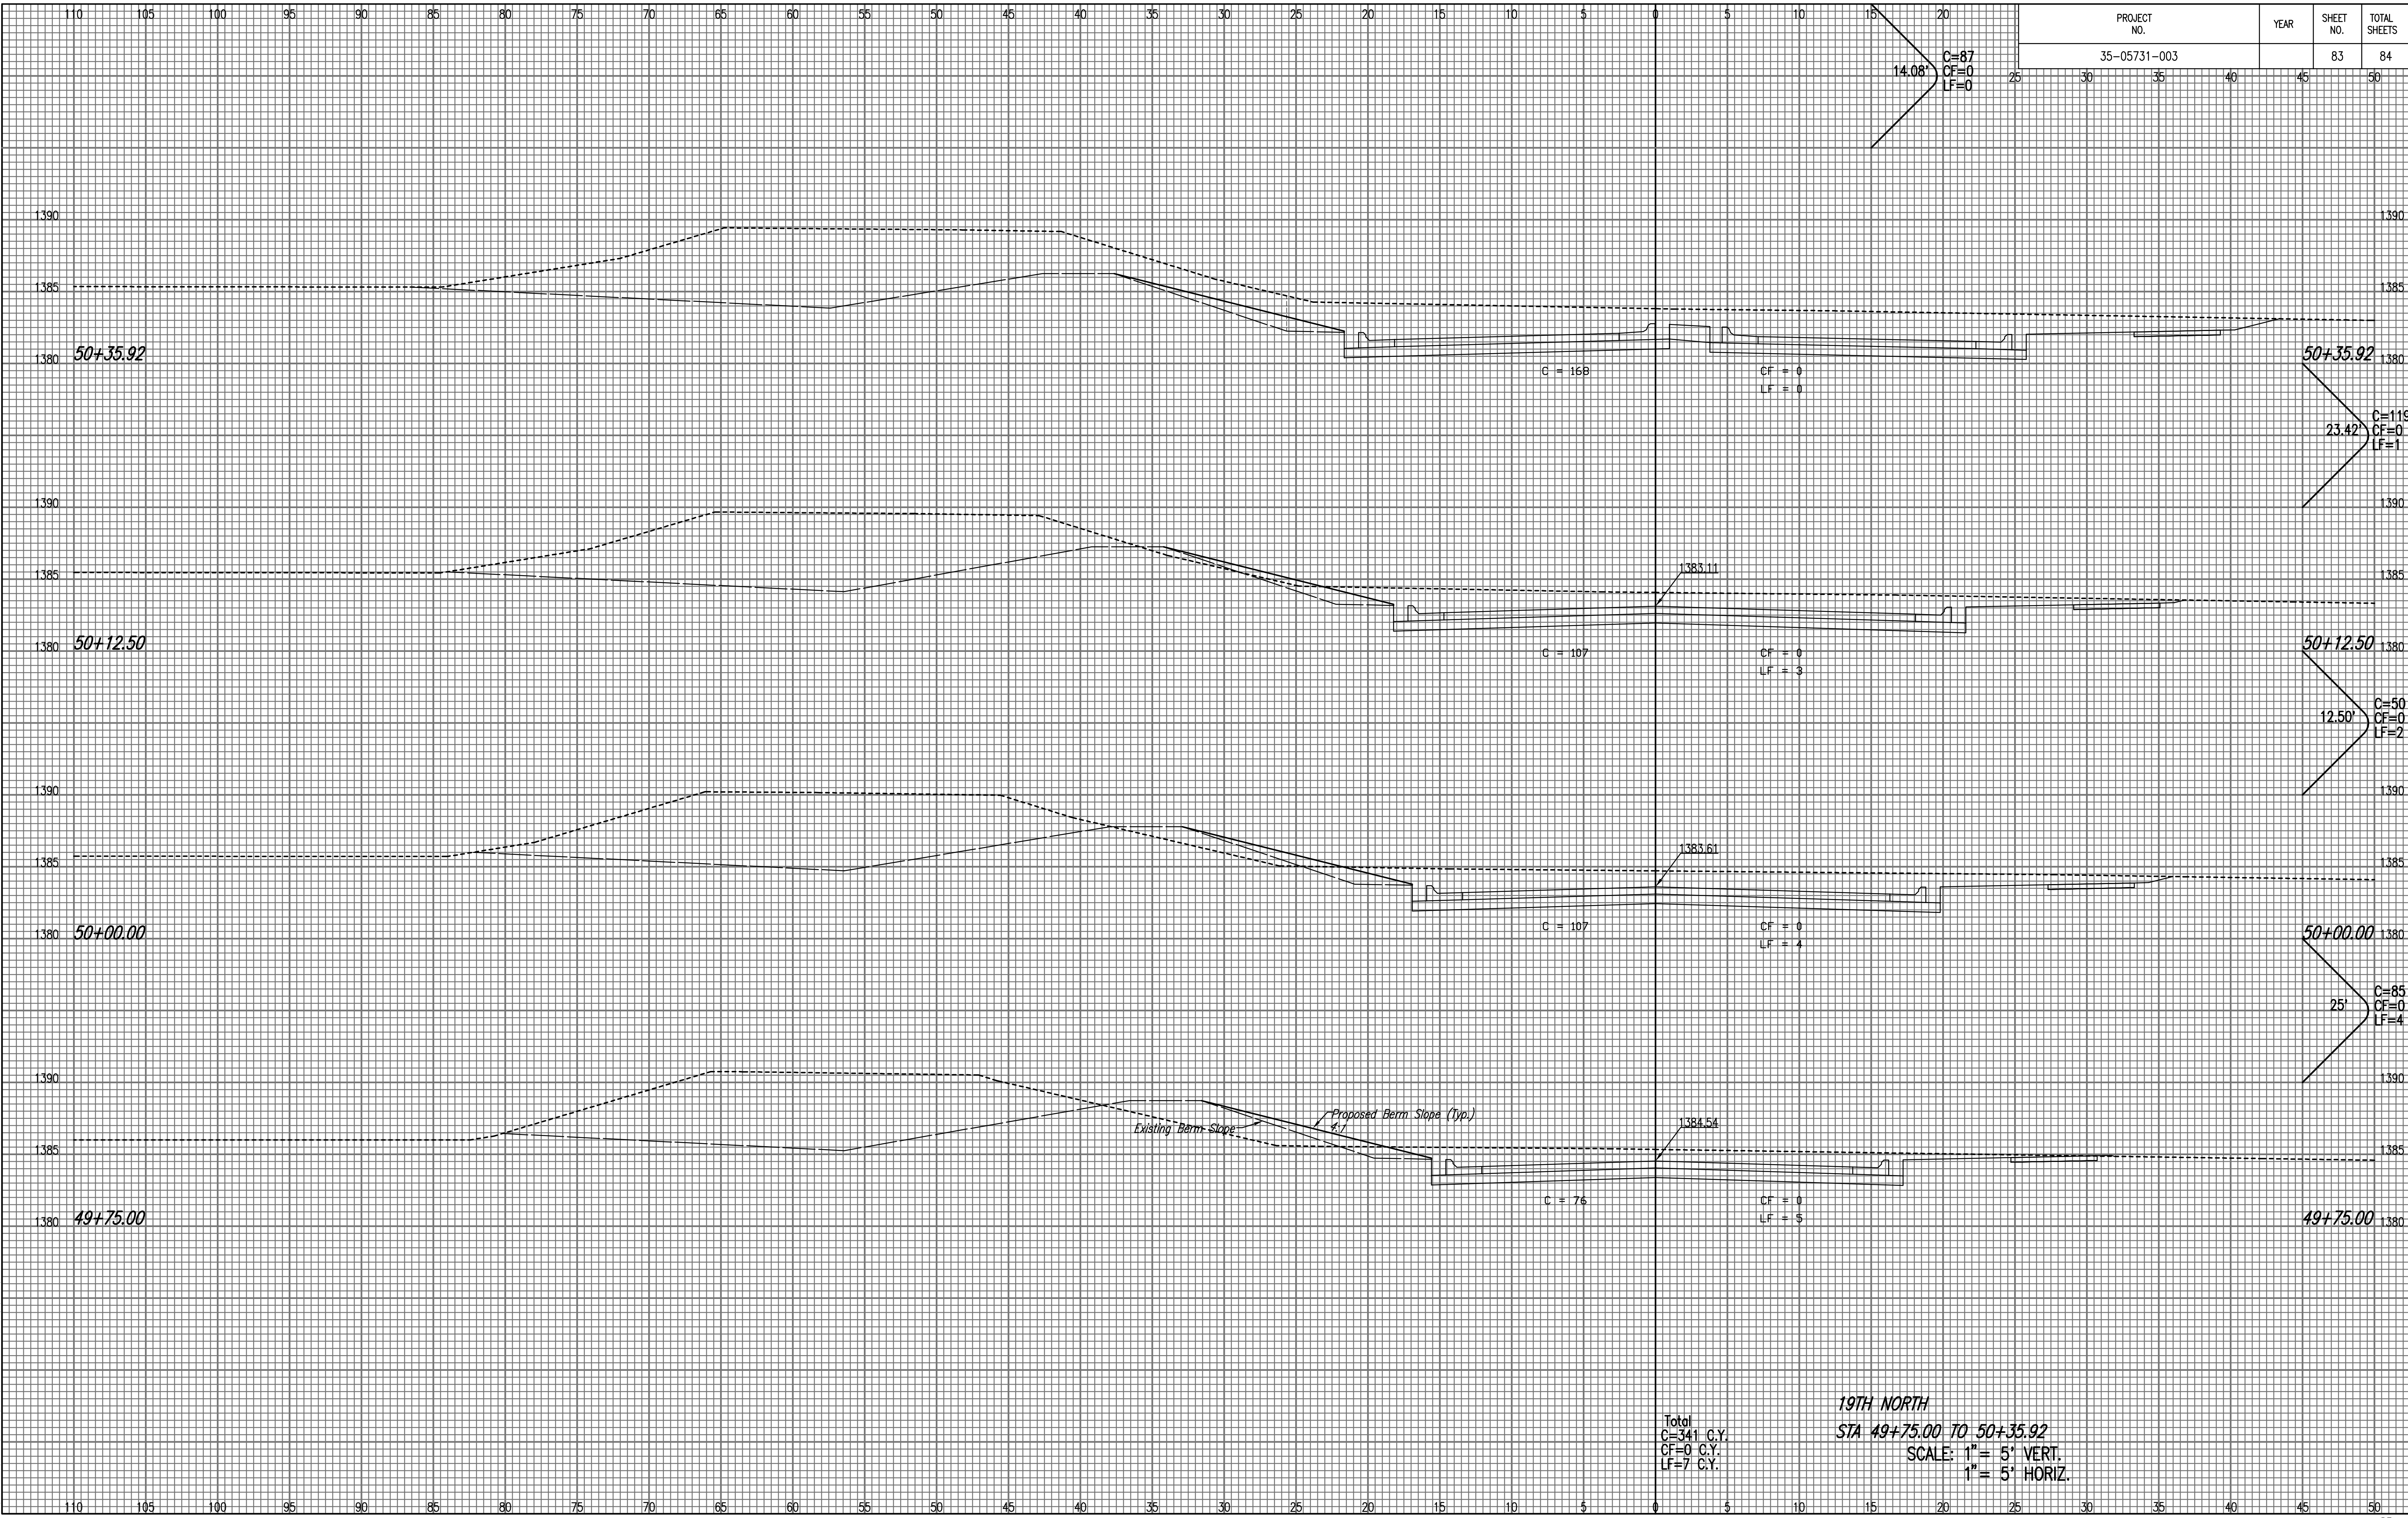

Total
C=341 C.Y.
CF=0 C.Y.
LF=7 C.Y.

19TH NORTH
STA 49+75.00 TO 50+35.92
SCALE: 1" = 5' VERT.
1" = 5' HORIZ.

Scaled 11-06-2006 11:16:48 AM by BUS
 Plot Scale 1:1 11-07-2006 12:31:17 PM by BEJ
 J:\SEN001\2005\05731\003\2006-11-07 to City DMC\83-CROSS SECTION