


F.H.W.A. REGION NO.	STATE	PROJECT NO.	YEAR	SHEET NO.	TOTAL SHEETS
7	KANSAS	54-87 K-8258-05	2003	7	51

DATE	BY	REFERENCE NOTED	REFERENCE CHECKED

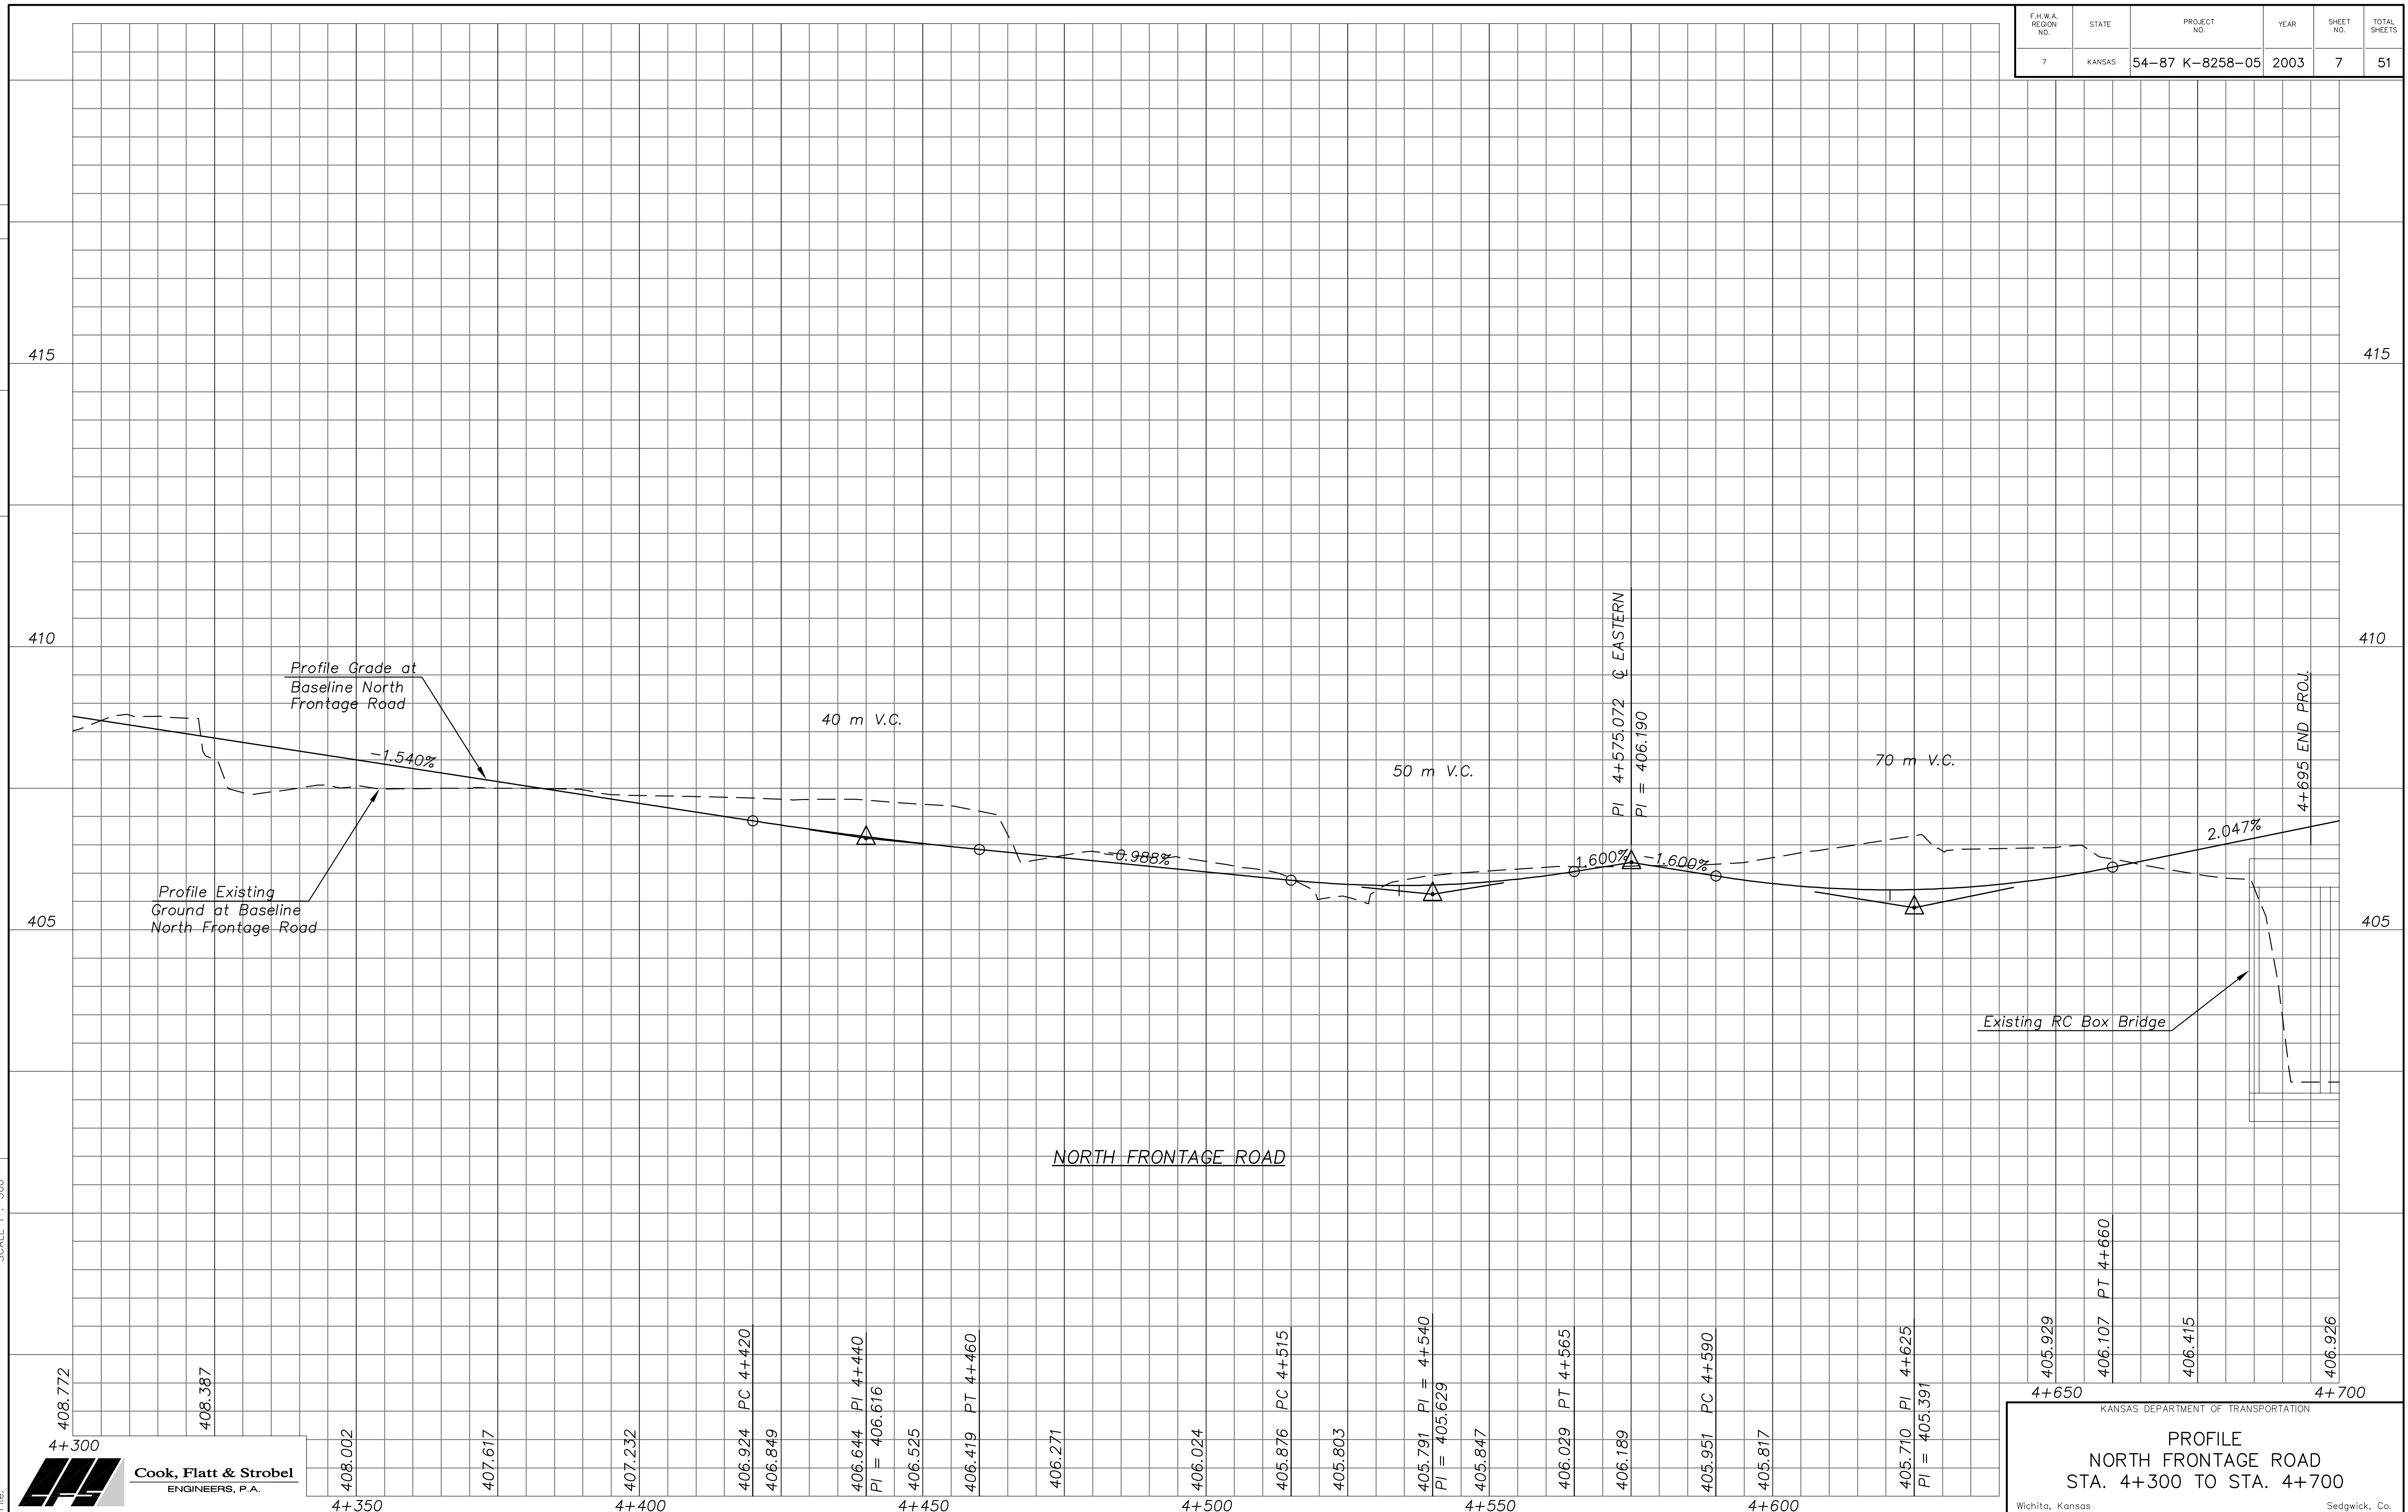

Drawn by: [Blank] Plotted: [Blank] SCALE 1 : 500



Cook, Flatt & Strobel
ENGINEERS, P.A.

KANSAS DEPARTMENT OF TRANSPORTATION

PROFILE
NORTH FRONTAGE ROAD
STA. 4+300 TO STA. 4+700

Wichita, Kansas Sedgwick, Co.