


| STATE | PROJECT NO. | YEAR | SHEET NO. | TOTAL SHEETS |
|--------|-----------------|------|-----------|--------------|
| KANSAS | 54-87 K-8258-05 | 2003 | 46 | 51 |

| | |
|---------------|--|
| DATE | |
| BY | |
| FINAL SURVEY | |
| PLOTTED AREAS | |
| CHECKED AREAS | |

Drawn by: XS037
 Plotted: 1:100
 File: G:\00011PH2\Vol4

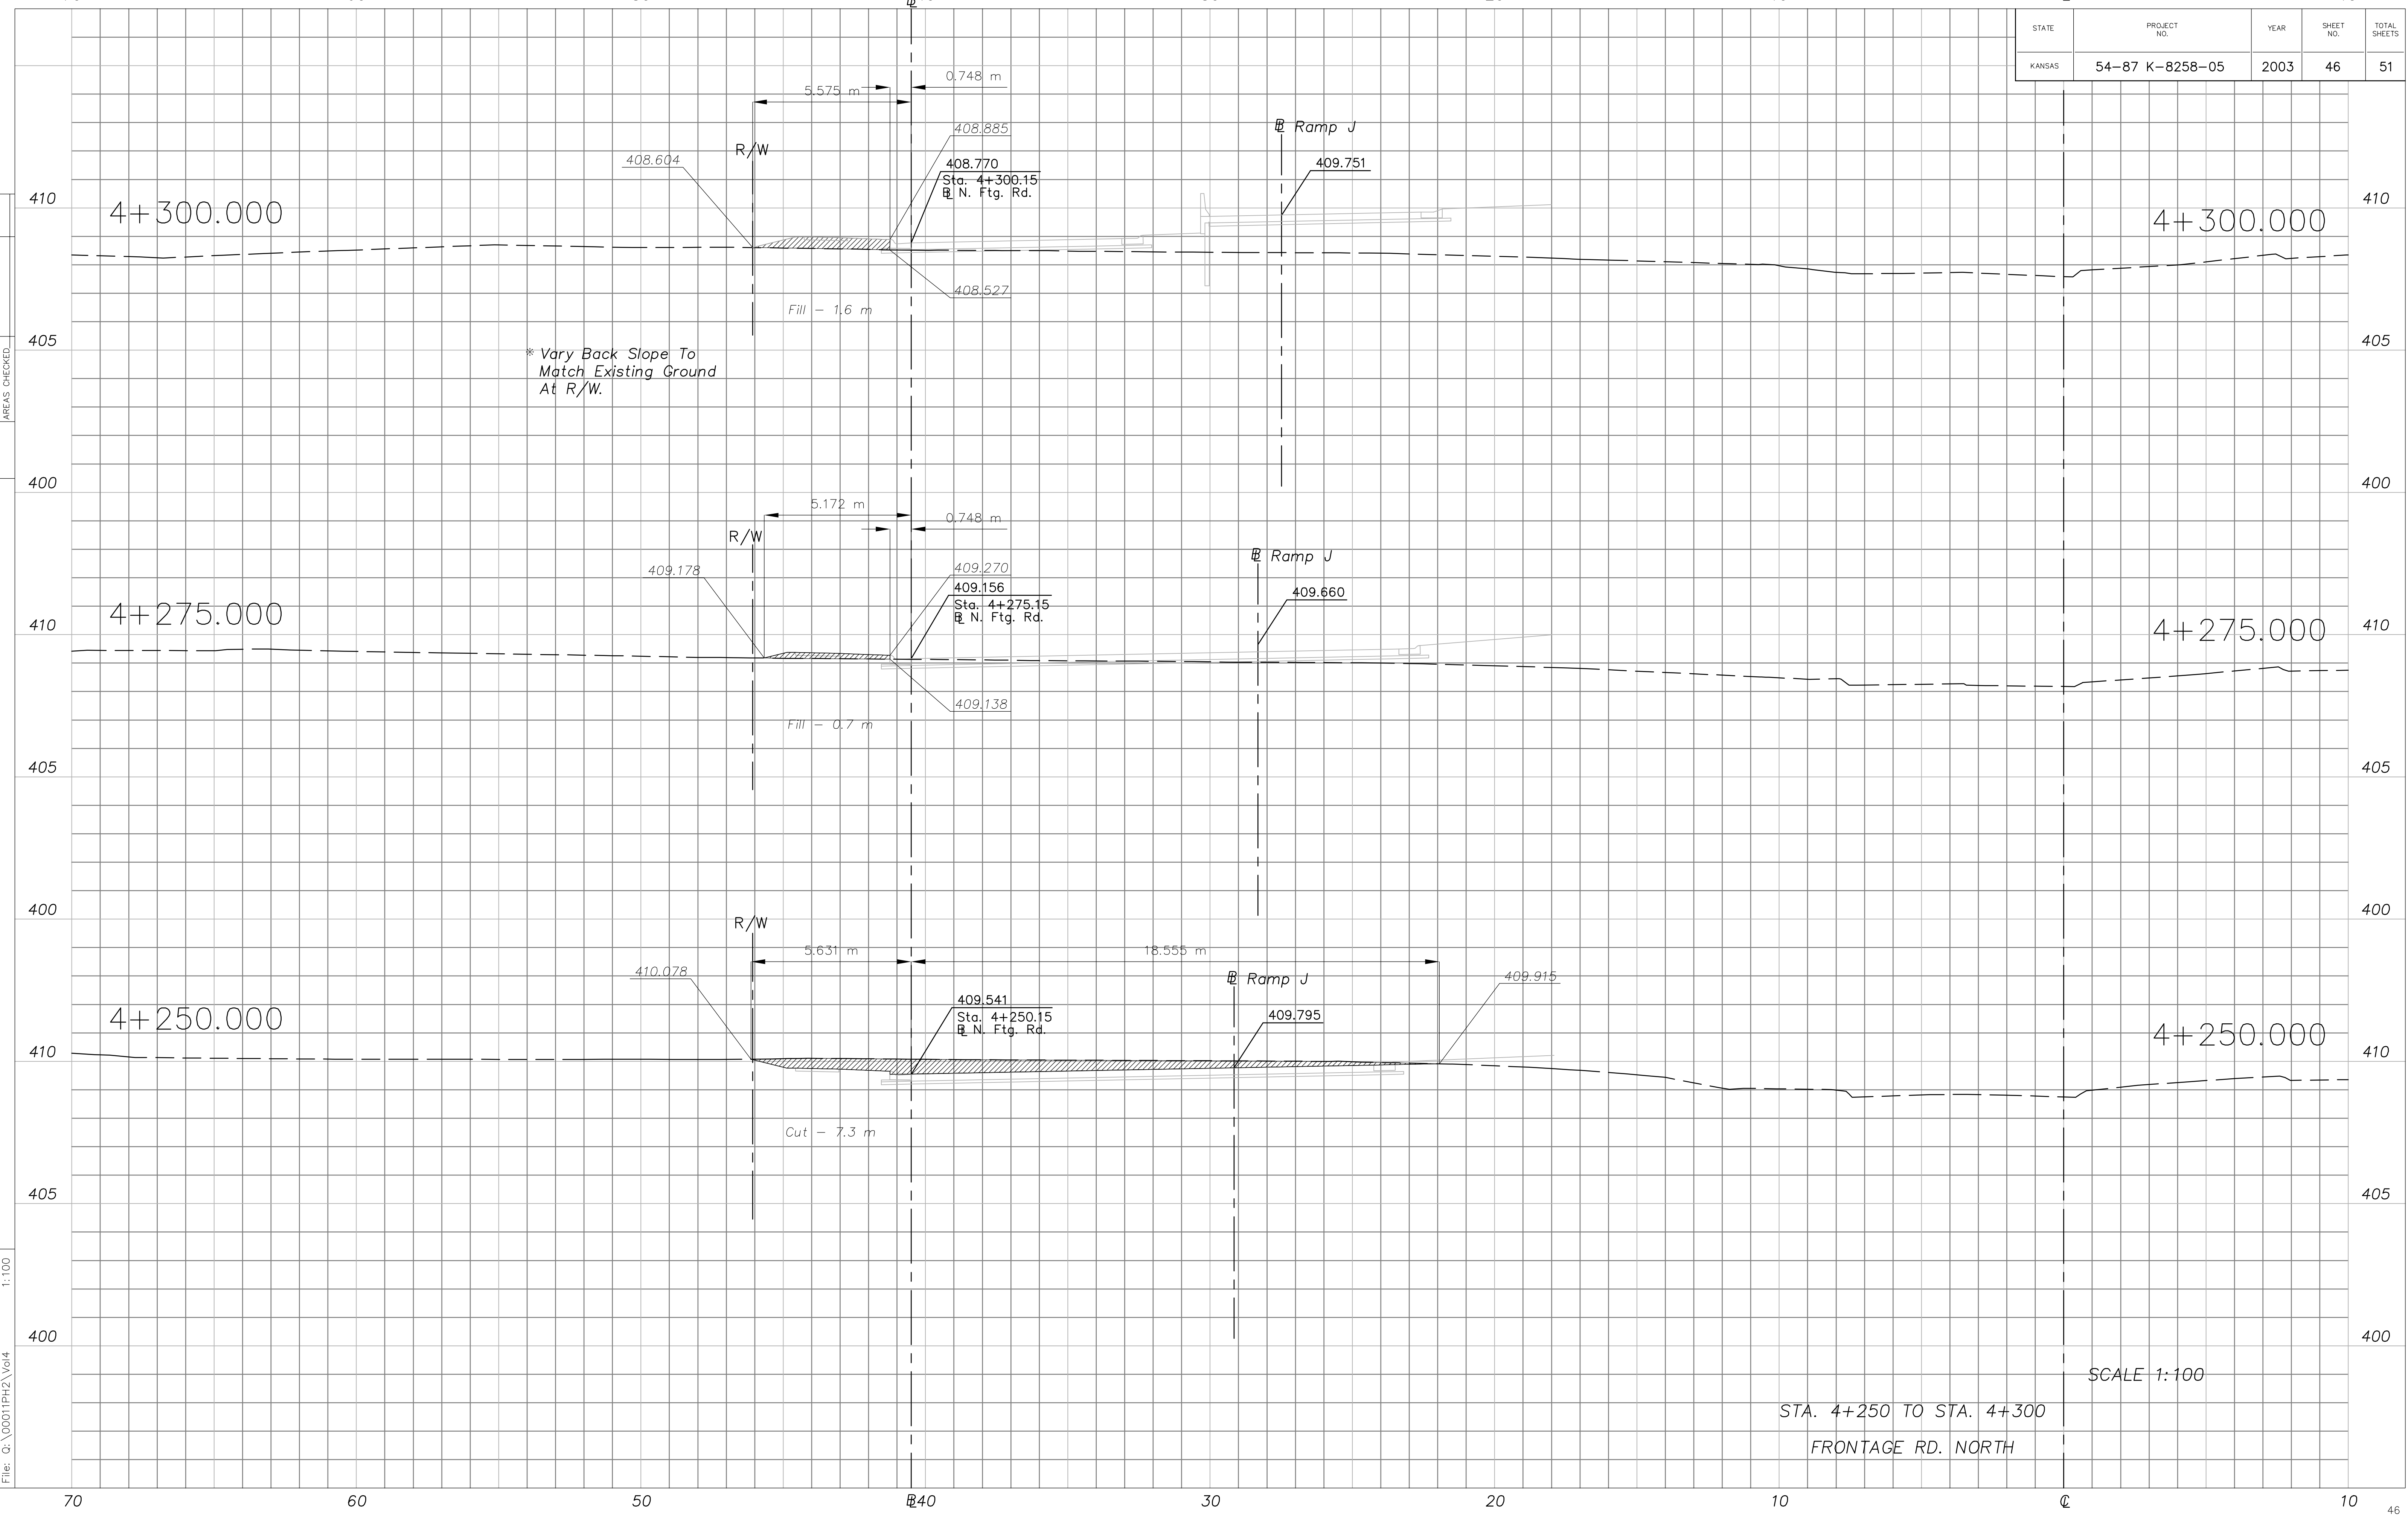

SCALE 1:100
 STA. 4+250 TO STA. 4+300
 FRONTAGE RD. NORTH